



SNID 5, 1:20

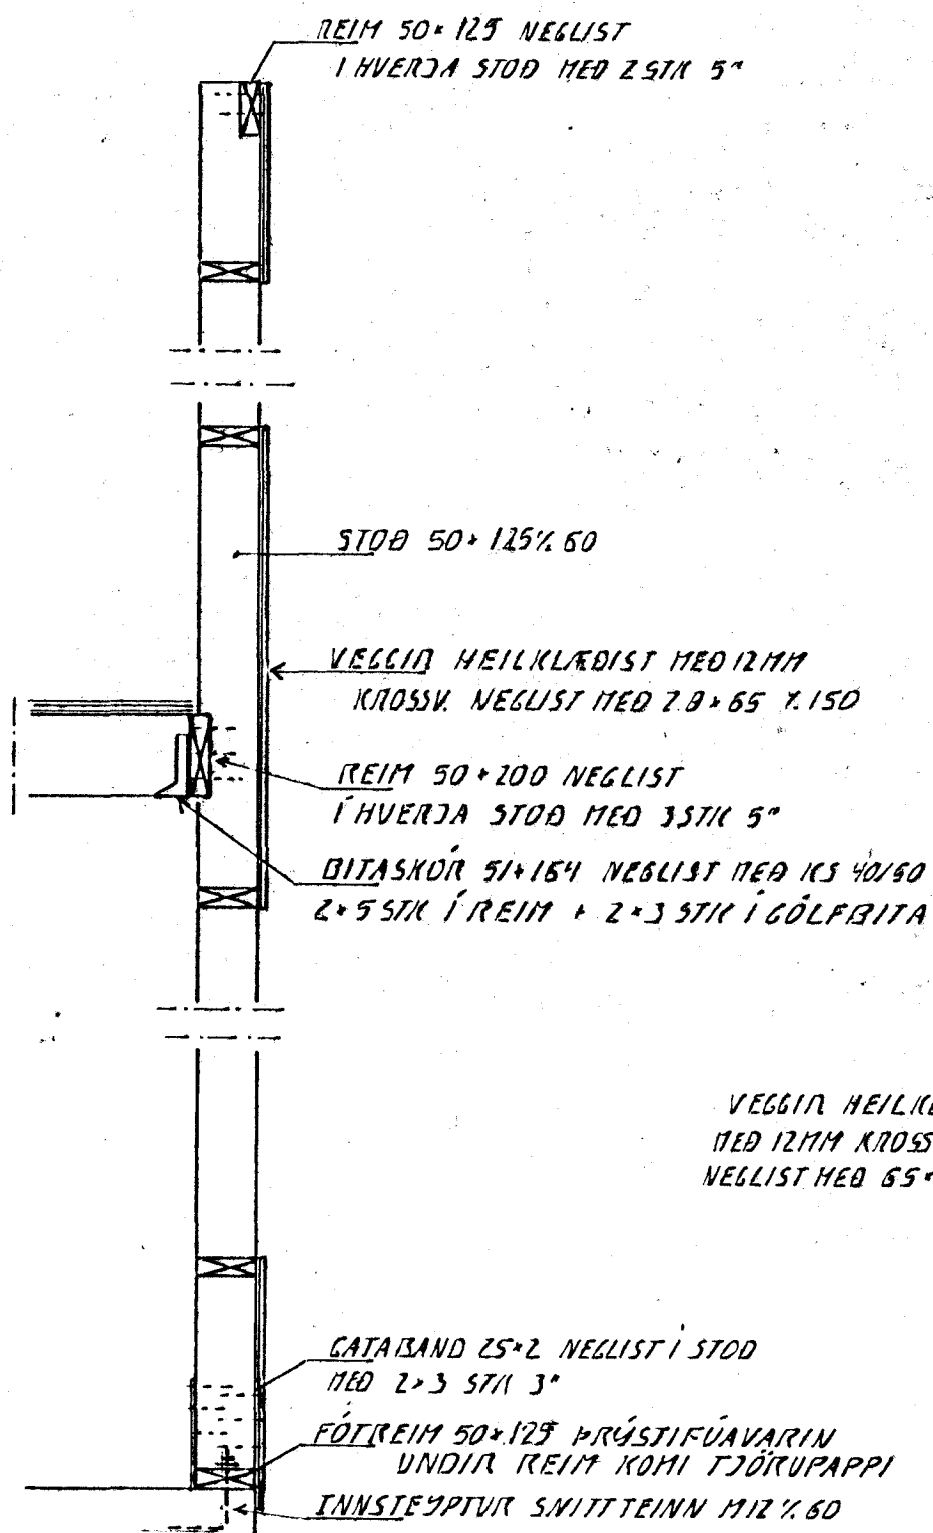

SNID 6, 1:20

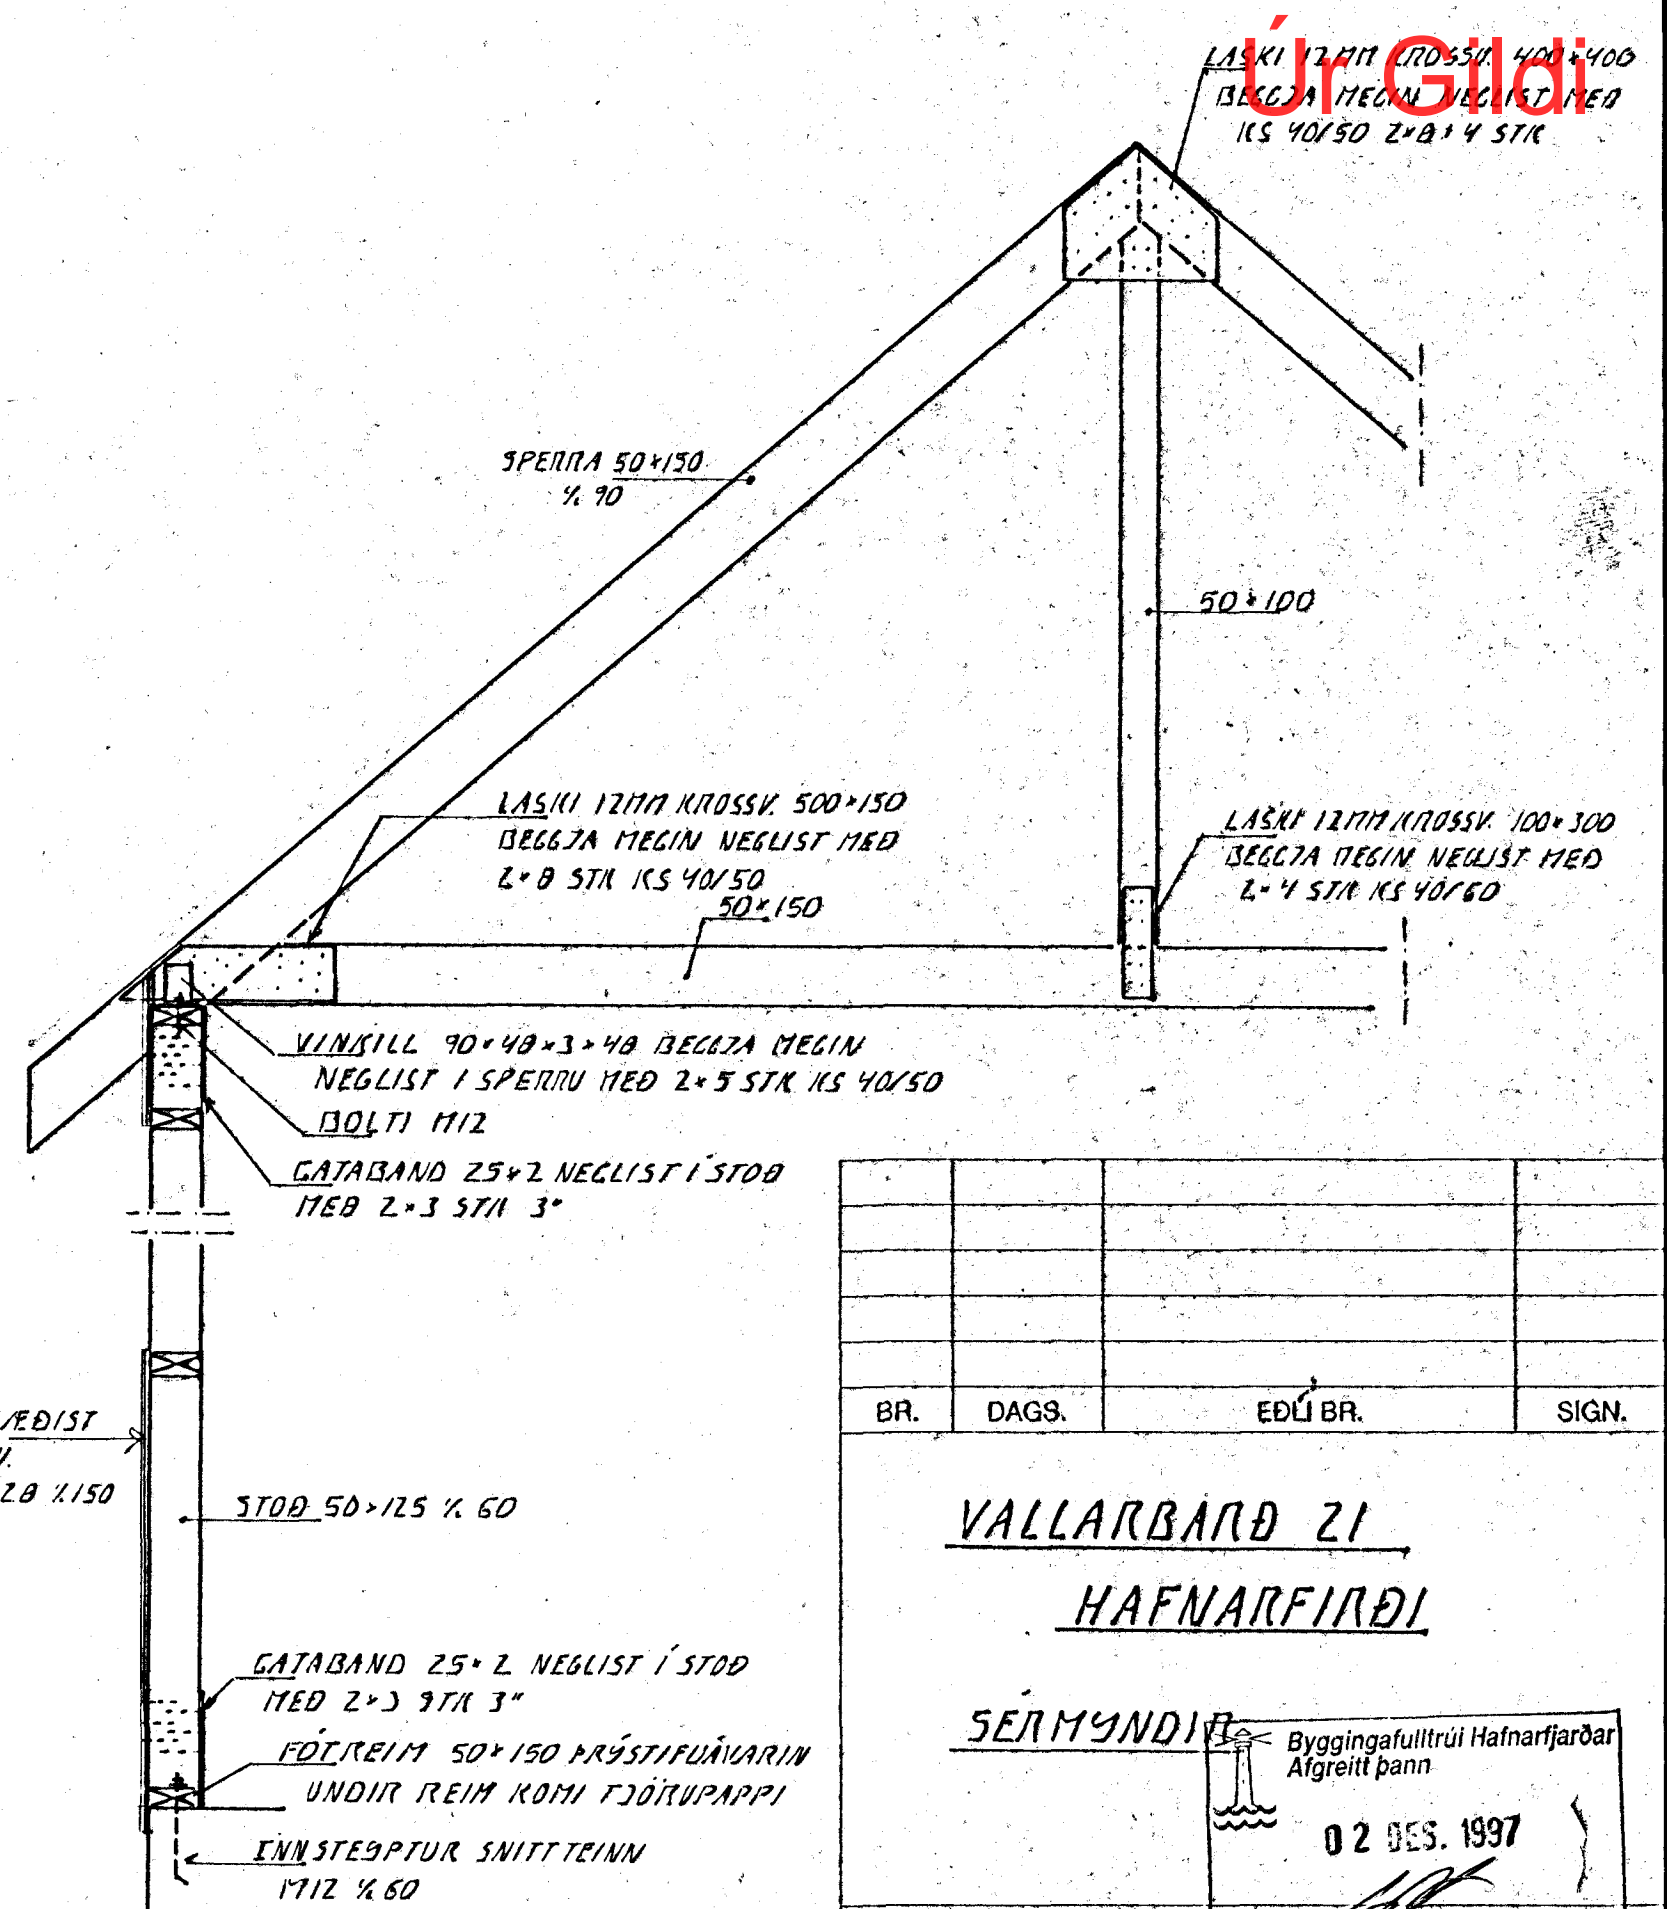

SNID 7, 1:20

BR.	DAGS.	EDU BR.	SIGN.

VALLARBAÐ 21
HAFNARFIRÐI

SERMYNDI
Byggingafulltrúi Hafnarfjarðar
Afgreitt þann

02. DES. 1997

Sigurbjartur Halldórsson

DAGS. 20.12.96
VERK NR. 9615
TEIKN NR. 1-06
HANNAD av G.H. og B.H.
TEIKNAD G.H.
YFIRFARIÐ

TSÞ TÆKNIÞJÓNUSTA
SIGURDAR ÞORLEIFSSONAR HF

STRANDGÖTU 11 - 220 HAFNARFJÓRÐUR - Sími 555 4255 - FAX 565 2875