



ÁSYND N-AUSTUR 1:50

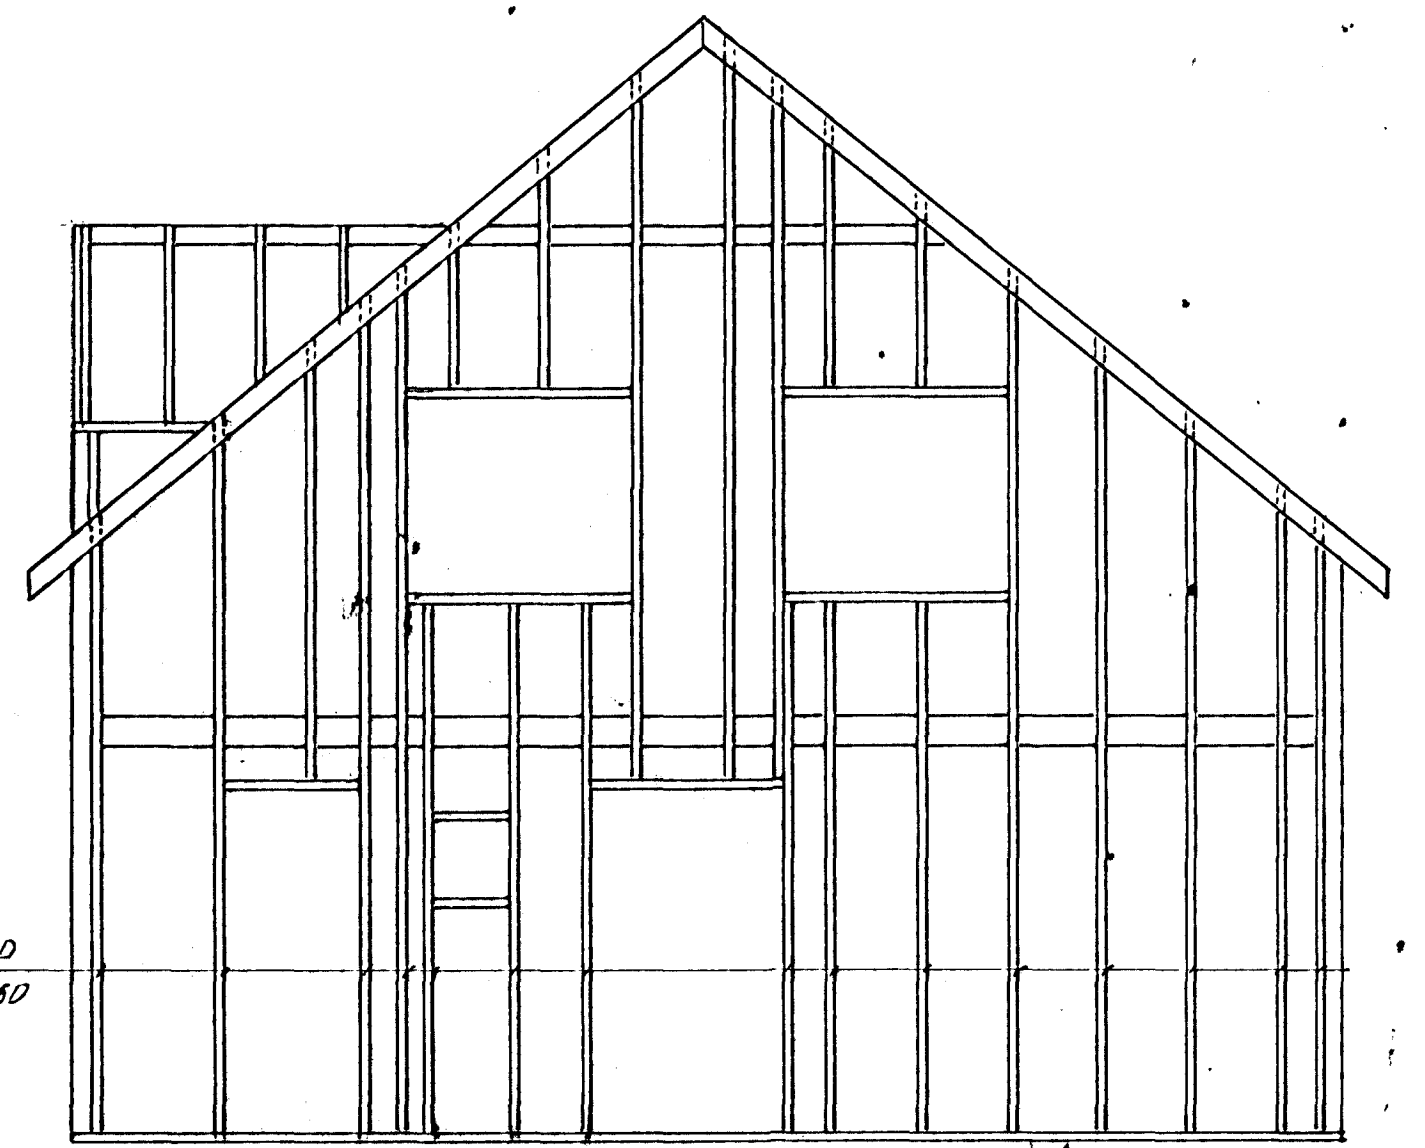

ÁSYND N-VESTUR 1:50

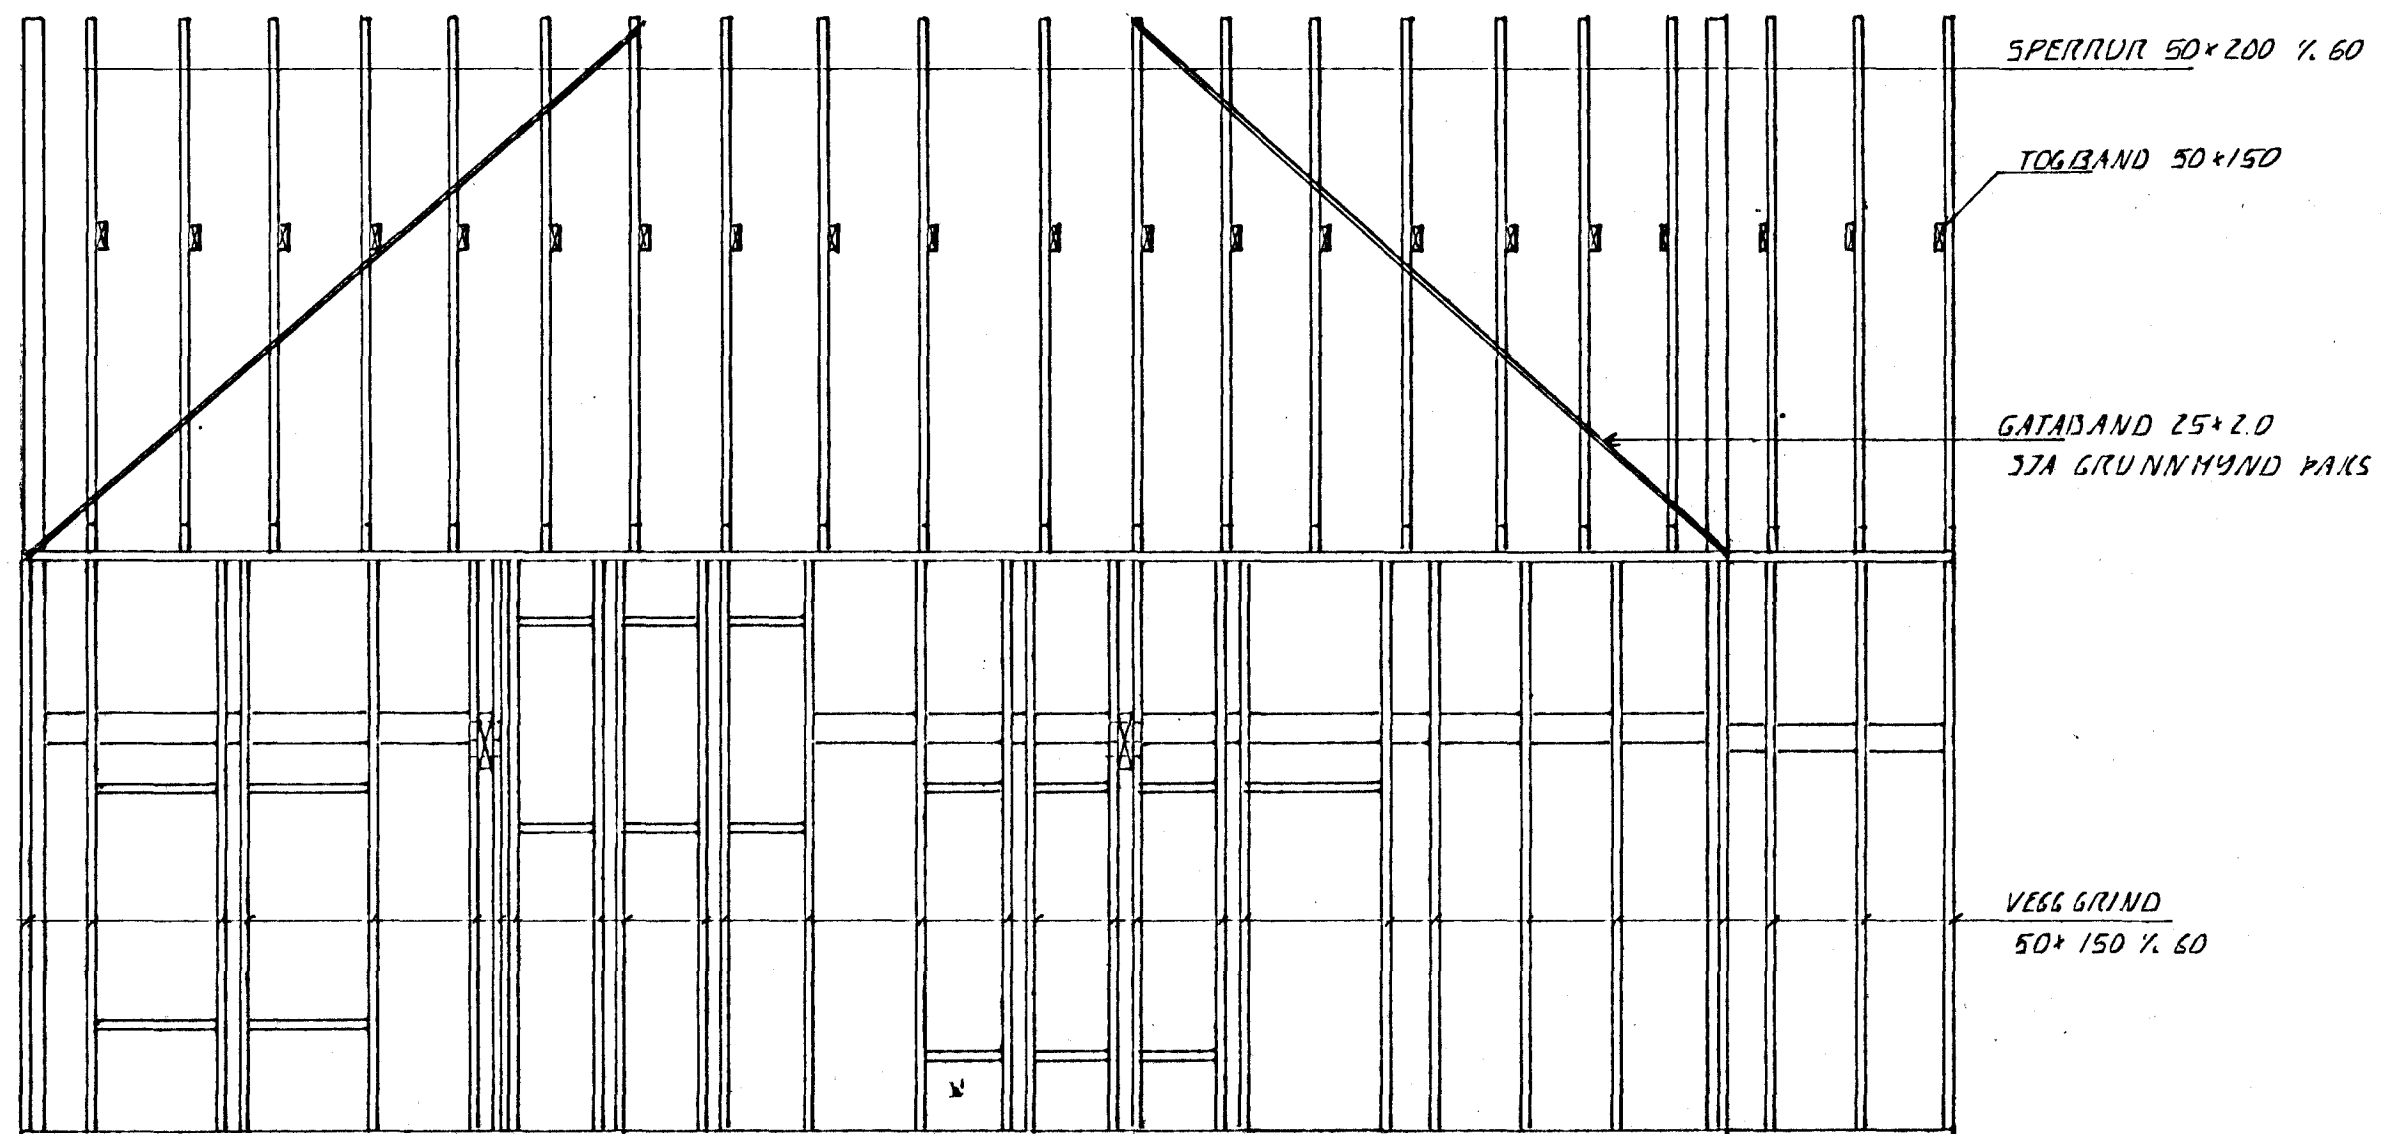

ÁSYND S-VESTUR 1:50

Byggingafultrúi Hafnarfjarðar
 Afgreitt þann
 10 JUNÍ 1996
 Sigurbjartur Halldórsson

BR.	DAGS.	EDLI BR.	SIGN.
VALLARBARD 2.1 HAFNARFJORDI			
ÁSYNDIR			
MKV 1:50			
DAGS. APRIL 96			
VERK NR. 9615			
TEIKN NR. 1-04			
HANNAD d.k. G.H.			
TEIKNAD G.H.			
YFIRFARID			

GP TÆKNIPJÓNUSTA
 SIGURDAR ÞORLEIFSSONAR HF
 STRANDGÖTU 11 - 220 HAFNARFJÓRDUR - Sími 555 4255 - FAX 566 2875