
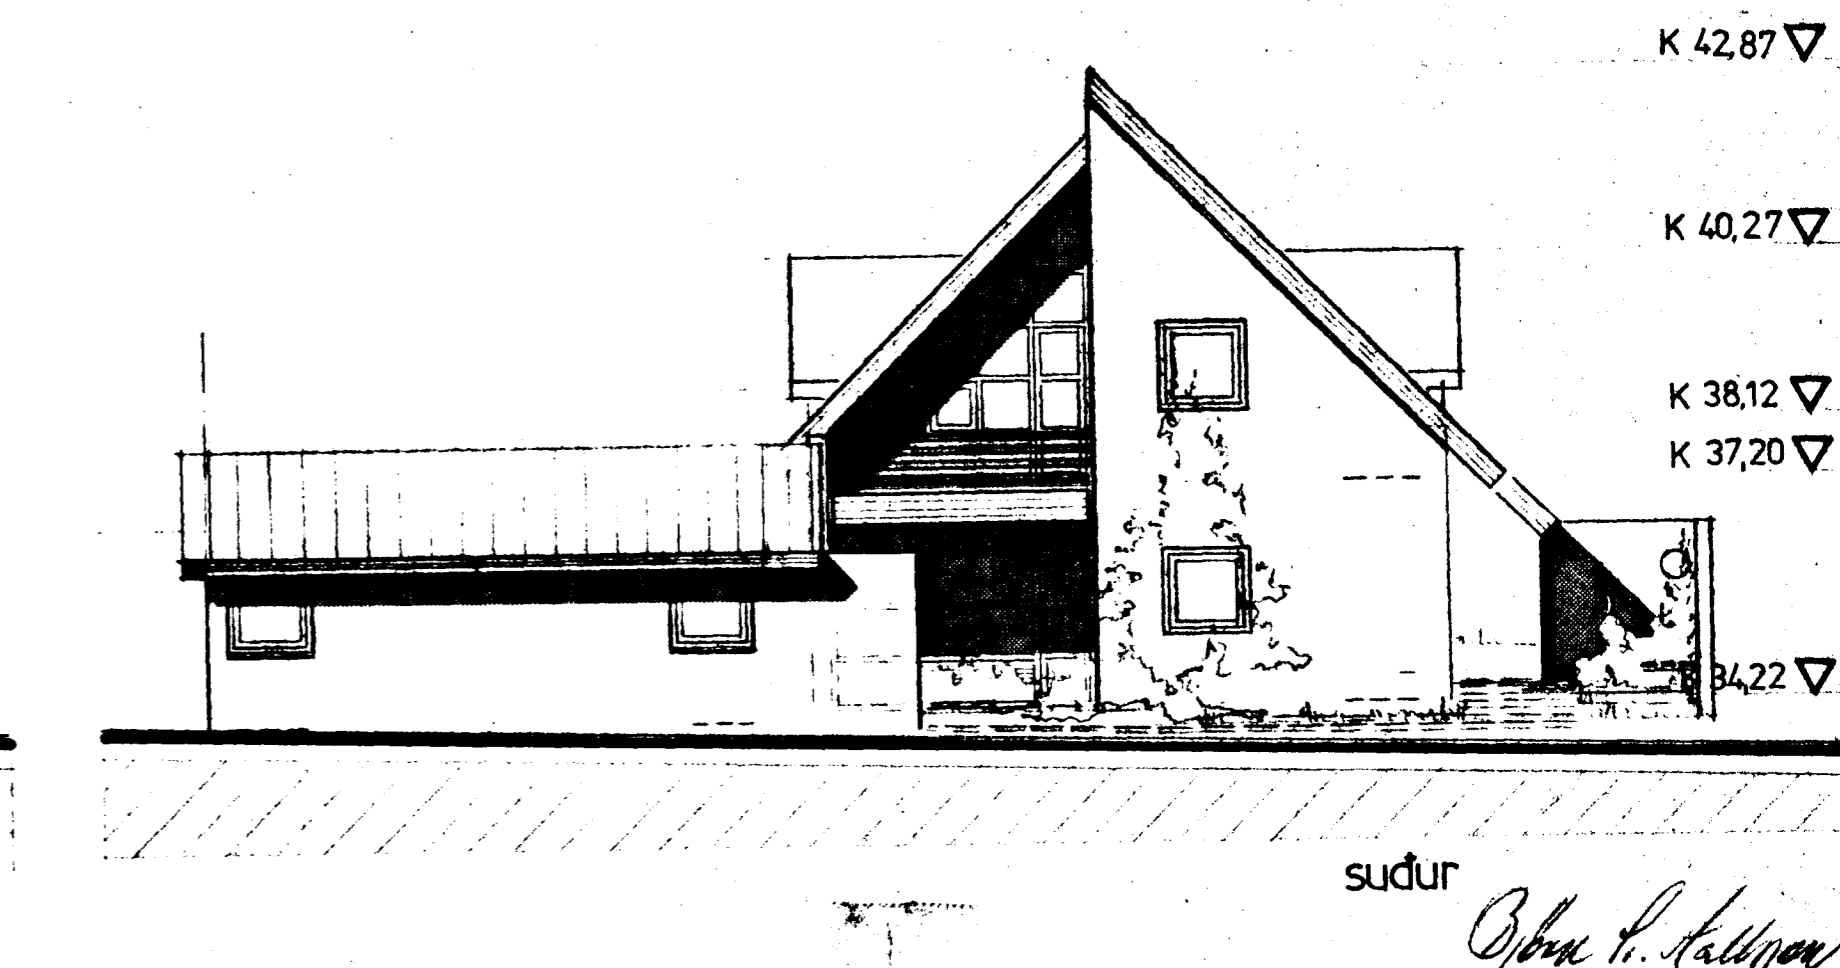
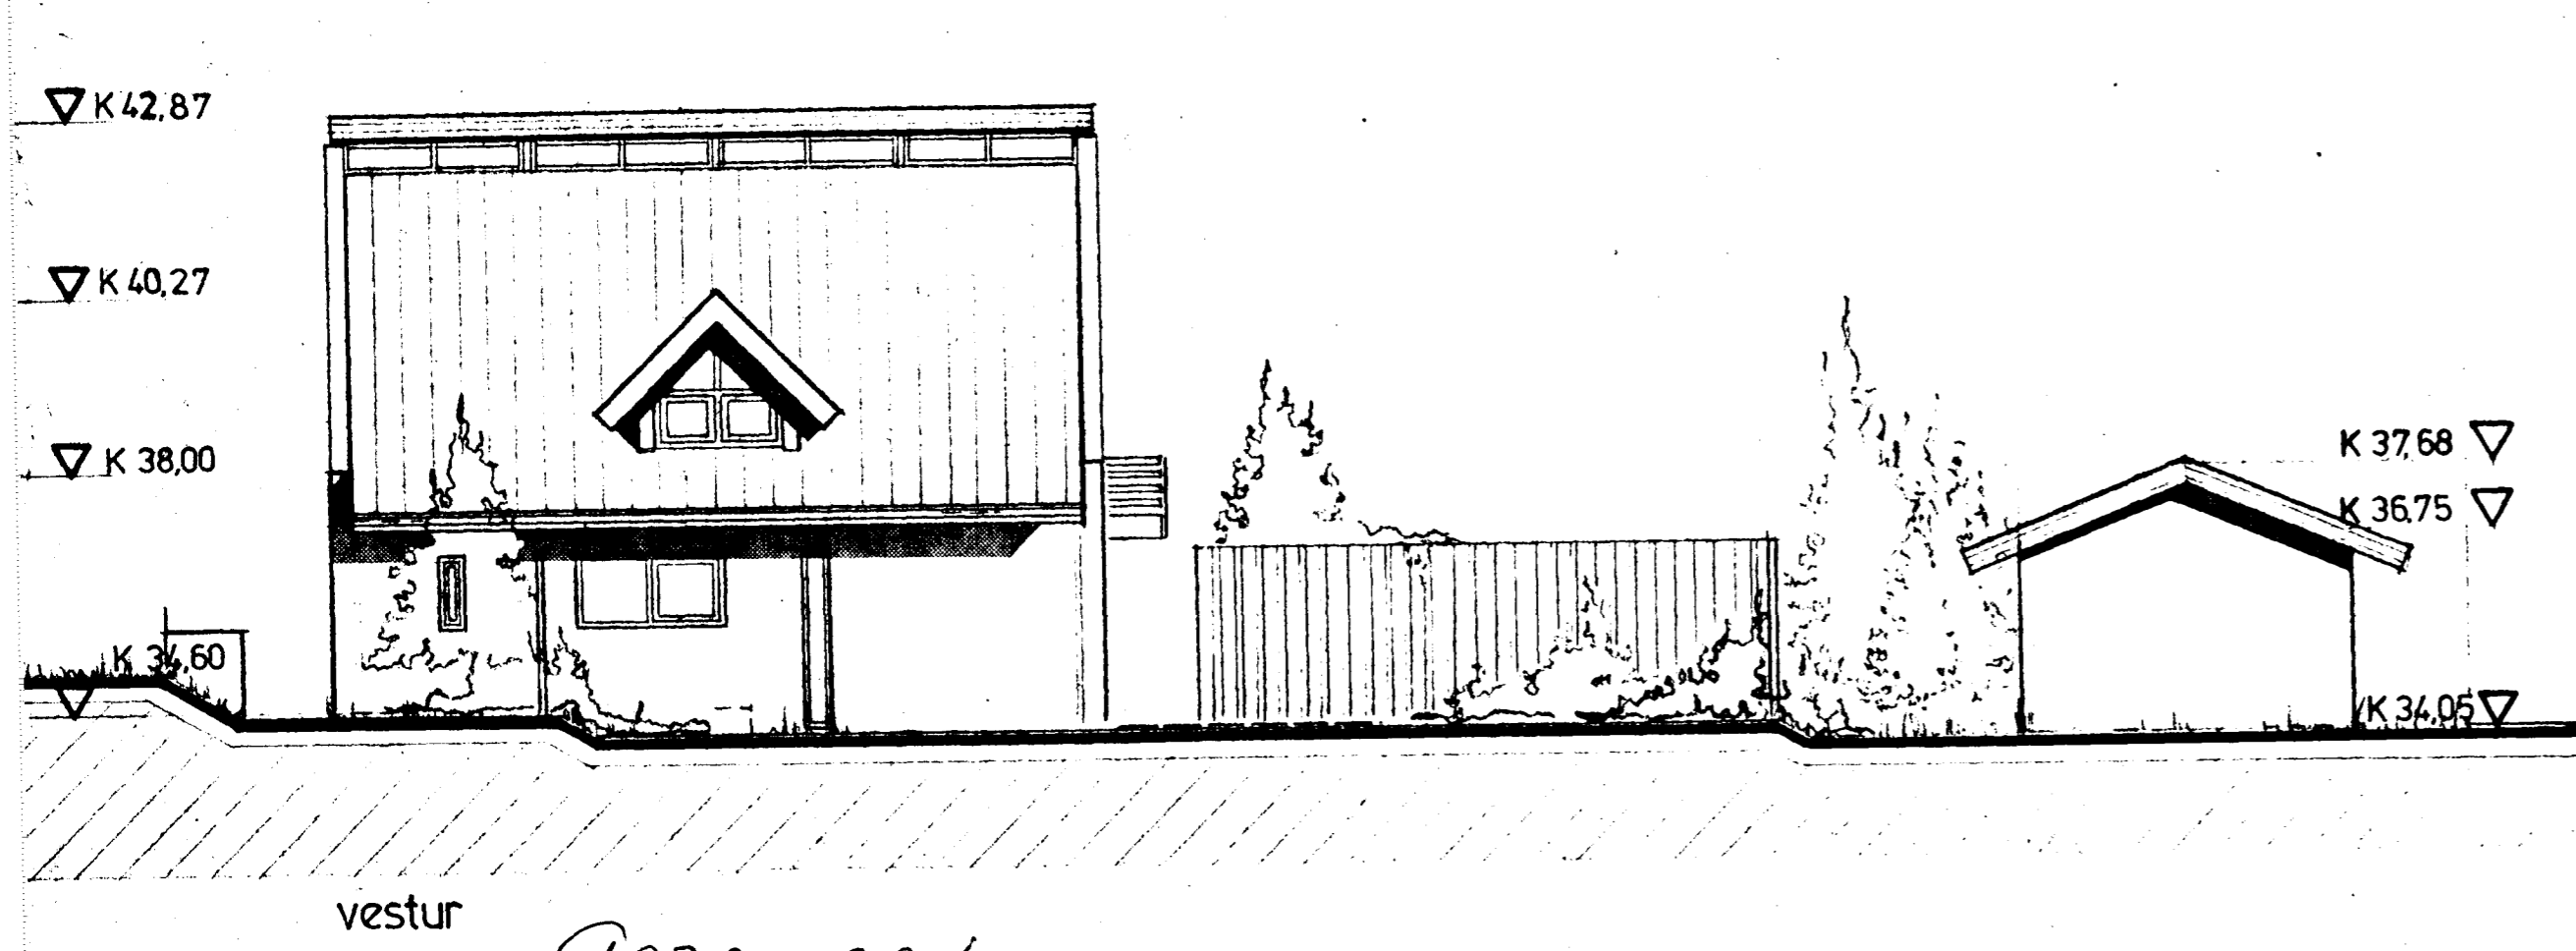
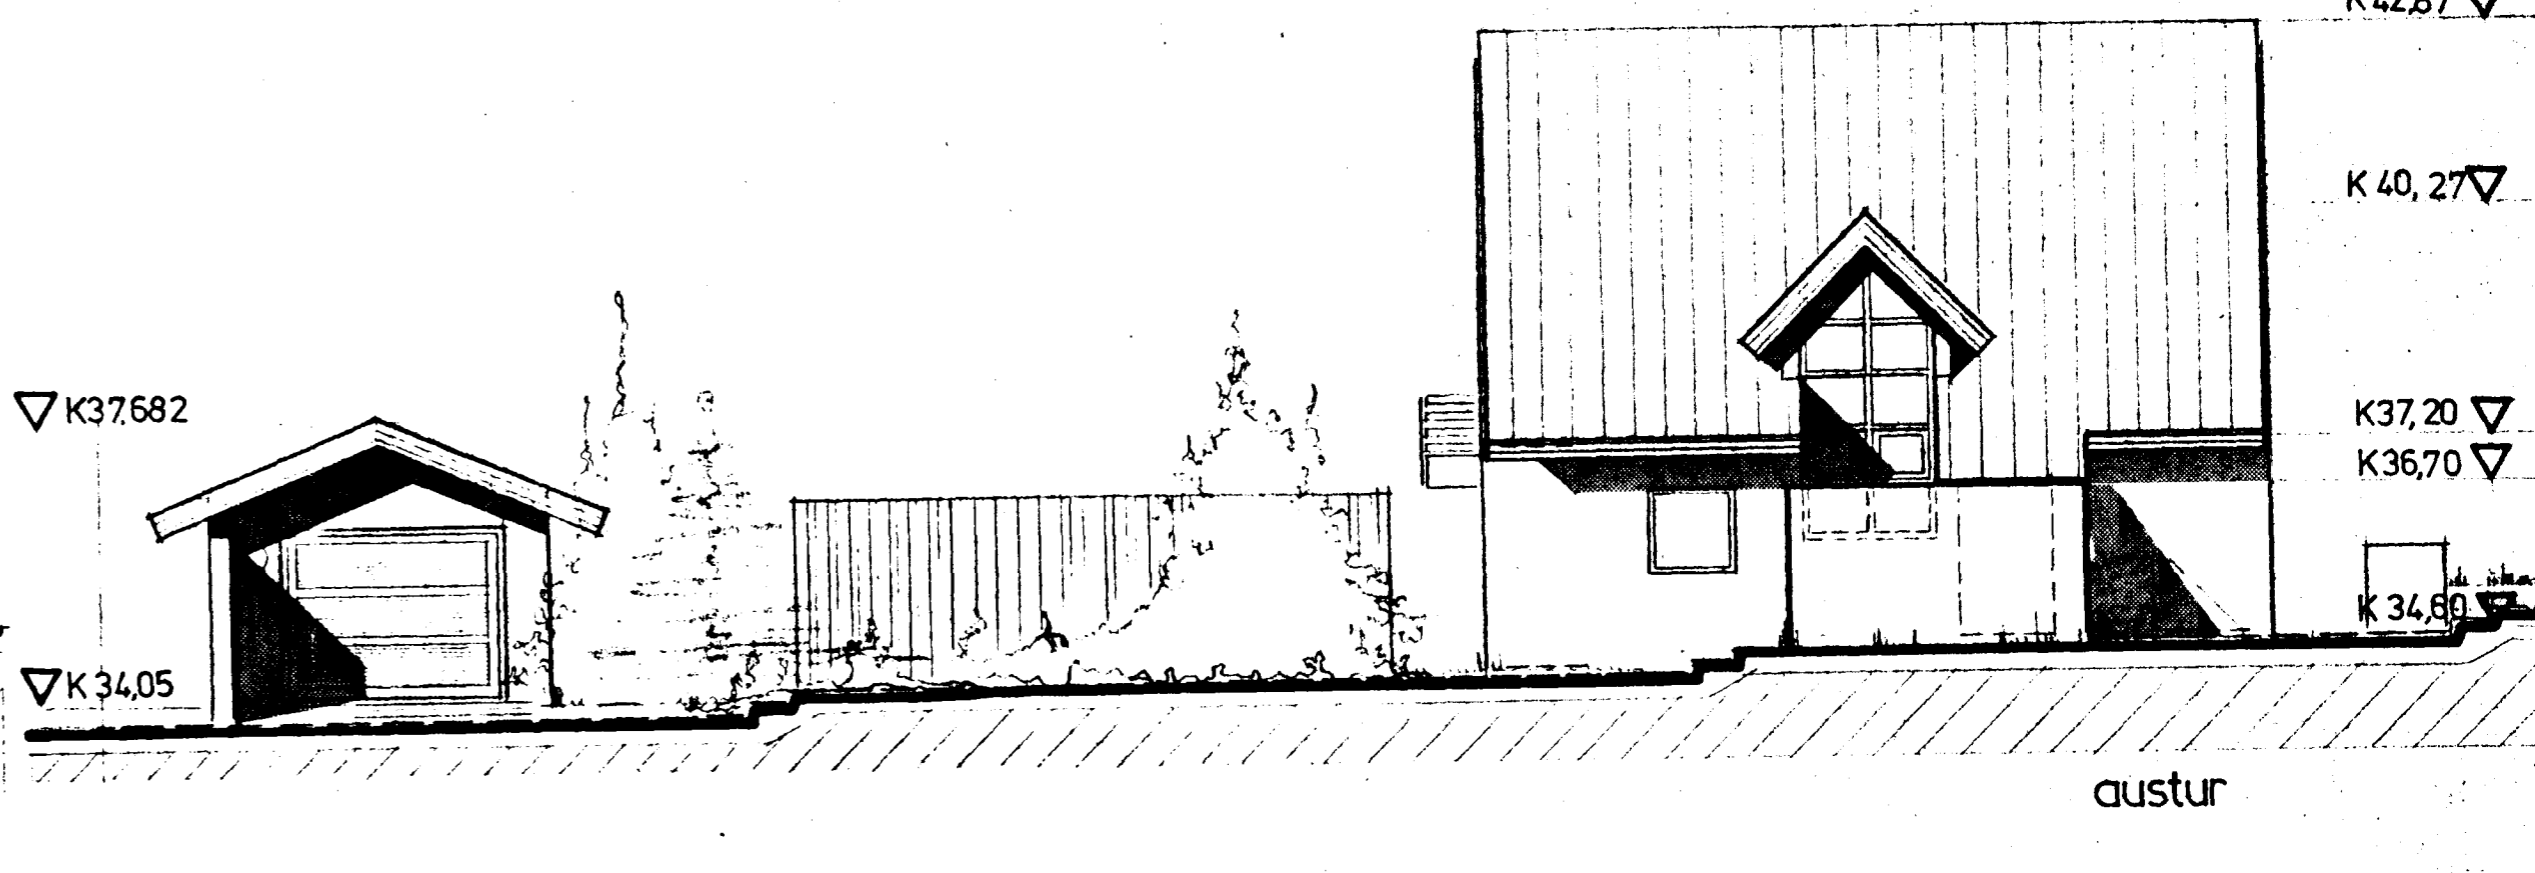
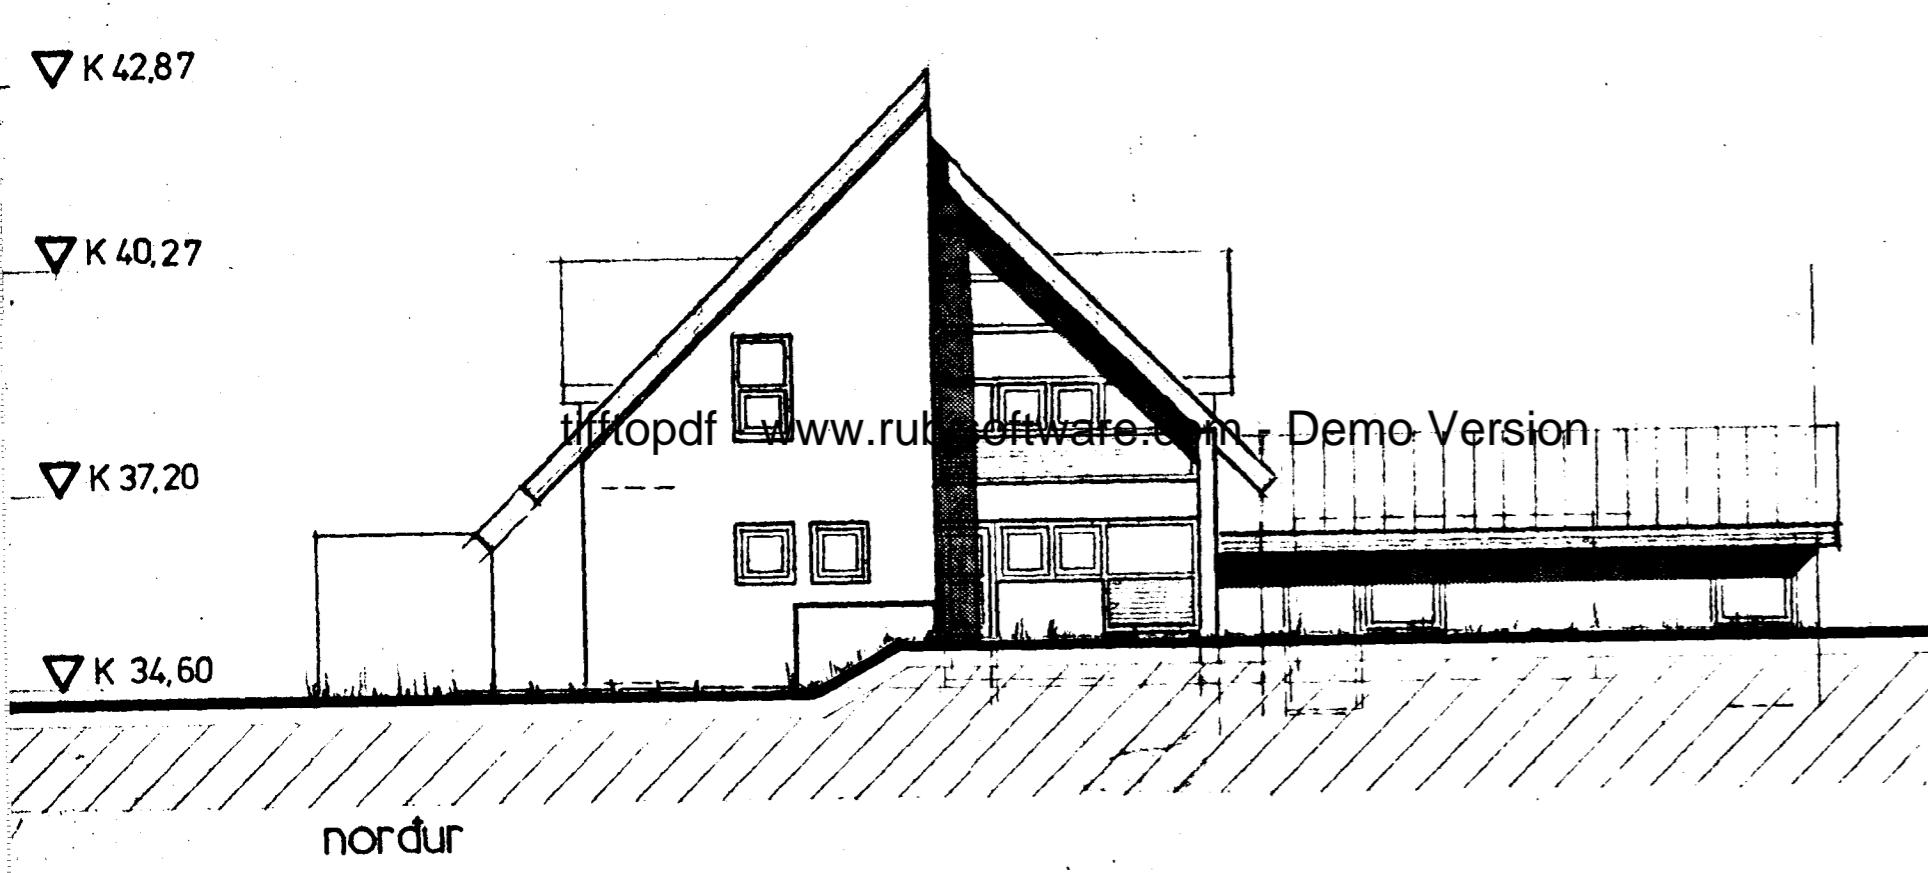


BÍLG.

Sambíkk á fundi bygginga-  
nefndar þ. 21.4.19.84  
BYGGINGAUFULLTRÚFIN  
Í HAFNARFIRÐI

*S. Sigurðsson*

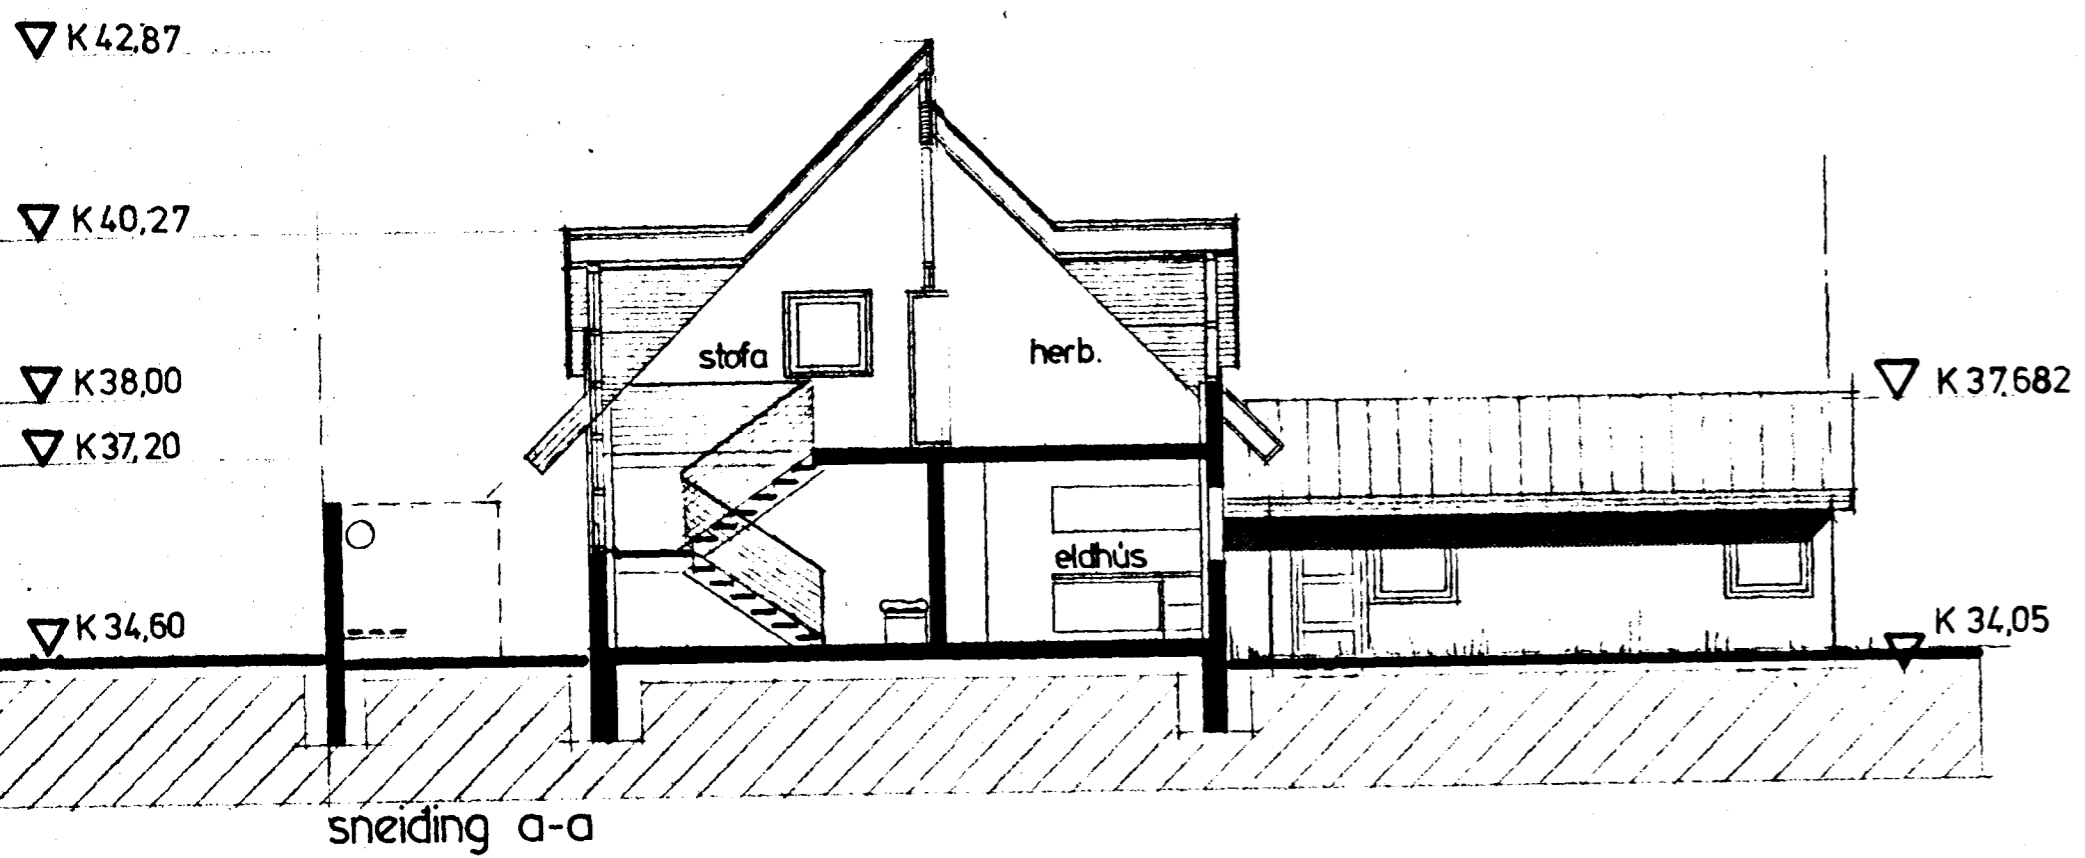

02

9030-0040-02  
VALLARBARD 4 HAFNARFIRÐI

SNEIÐING OG UTLIT M. 1:100

BREYTT. 22.03.84  
23.01.82

HÖNNUN: BJÖRN S. HALLSSON STRANDGÖTU 11, 54660  
*Björn S. Hallsson*