
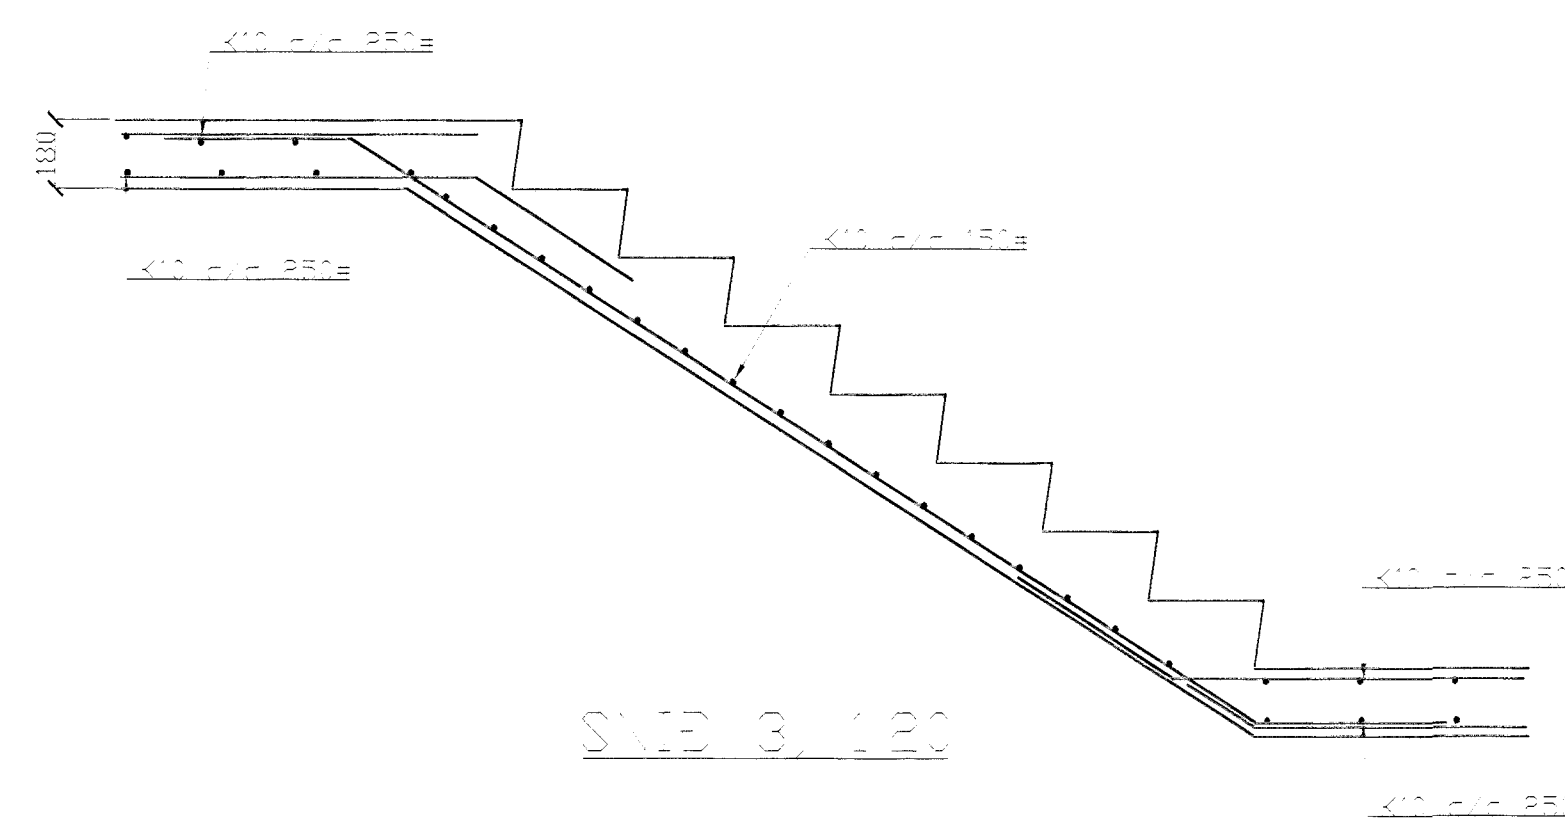


GRUNNMYND 1/50
PLATA Y. 2. HÆÐ

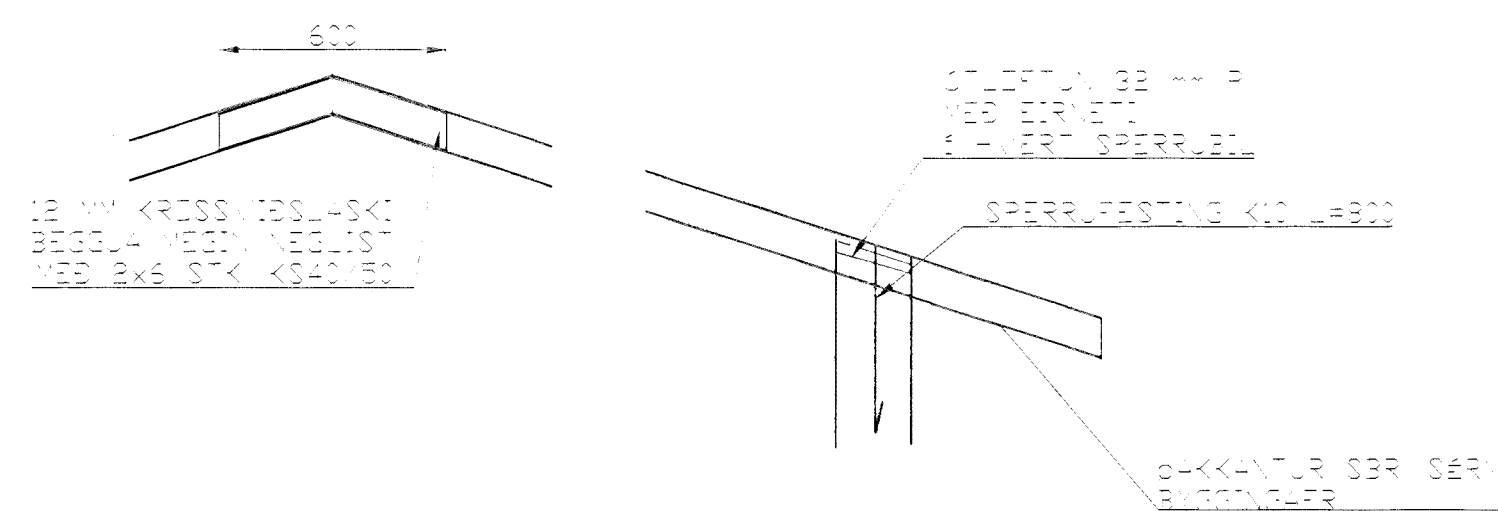

SNID 1 ANDD 1:20

DR	D-50	GG-1	BRITTI	GG	SIG
VALLARBRAUT 1					
HAFNARFIRDI					
VEGGIR 2. HÆÐ OG					
PLATA Y. 2. HÆÐ					
Byggingaútrun Hafnarfjarðar Afgreitt þetta					
18. SEPTEMBER 1998 Sigurbjartur Hauðorsson					
D-50 SEPTEMBER 1998					
DR 98 - 24					
TEKNAF 2-04					
TEKNAF SIGURDUR					
TEKNAF SIGURDUR					
FIRFARIR					
TÆKNIPJÓNUSTA SIGURDAR ÞORLEIFSSONAR ehf.					
STRANDGÖTU 11 220 HAFNARFIRDI					
SÍMI 555-4255 FAX 565-2875					
E-mail taeknihjonusta@islandia.is					