


- SKÝRINGAR:
- ① ADALTAFLA +T1
HxBxD=1250x800x215
 - ② SMANNNAK
KASSI TKS-0 HxBxD=
560x335x90
 - ③ LOFTNETSINNAK
KASSI TKL-0 HxBxD=
560x335x90
 - ④ SÖKKULSKAUT
2 NEDSTU STEYPU-
JÁRNS TEINAR
 - ⑤ GREINATAFLA
I BÚÐ, STÆRD HxBxD=
435x335x90mm
 - ⑥ TENGIKASSA SIMA OG LOFTNETS
I STIGAGANGI, STÆRD HxBxD=
310x335x90mm
- HRS=HREYFISKYLI, H220

20186.dwg.DWG 04-10-98 19:42
Kvæði

1:50

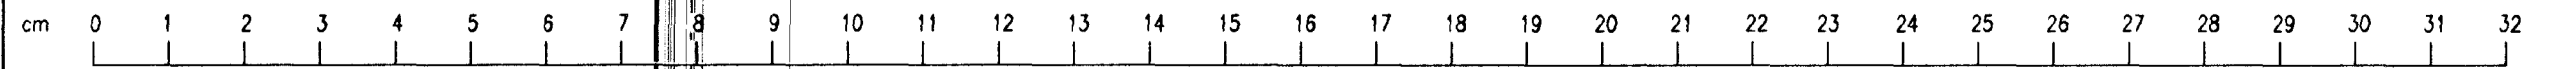

Breyting F	Breyting E	Breyting D	Breyting C	Breyting B	Breyting A
Breyting L	Breyting K	Breyting J	Breyting I	Breyting H	Breyting G
			Hönnuð Ásgeir A.	Talduð Ásgeir A.	Stöð. Ásgeir A.
			Dags. SEPT. 1998	Smá. Ásgeir A.	Verktali: Ásgeir Arnþórsson rafteknir, kennital. 200352-3359 Hafnarbraut 17, 220 Hafnarfirði sími 5554123

VALLARBRAUT 1
HAFNARFIRÐI

2. HÆÐ
LÁG- OG SMÁSPENNA

Tekningarnúmer
20186 Blað nr.
4 NÆSTA 5 Breyting