




Samþykkt þann

01 OKT. 1998

Byggingafultrúinn í Hafnarfirði  
Erlendur Hjálmarsson

BLAÐ. I

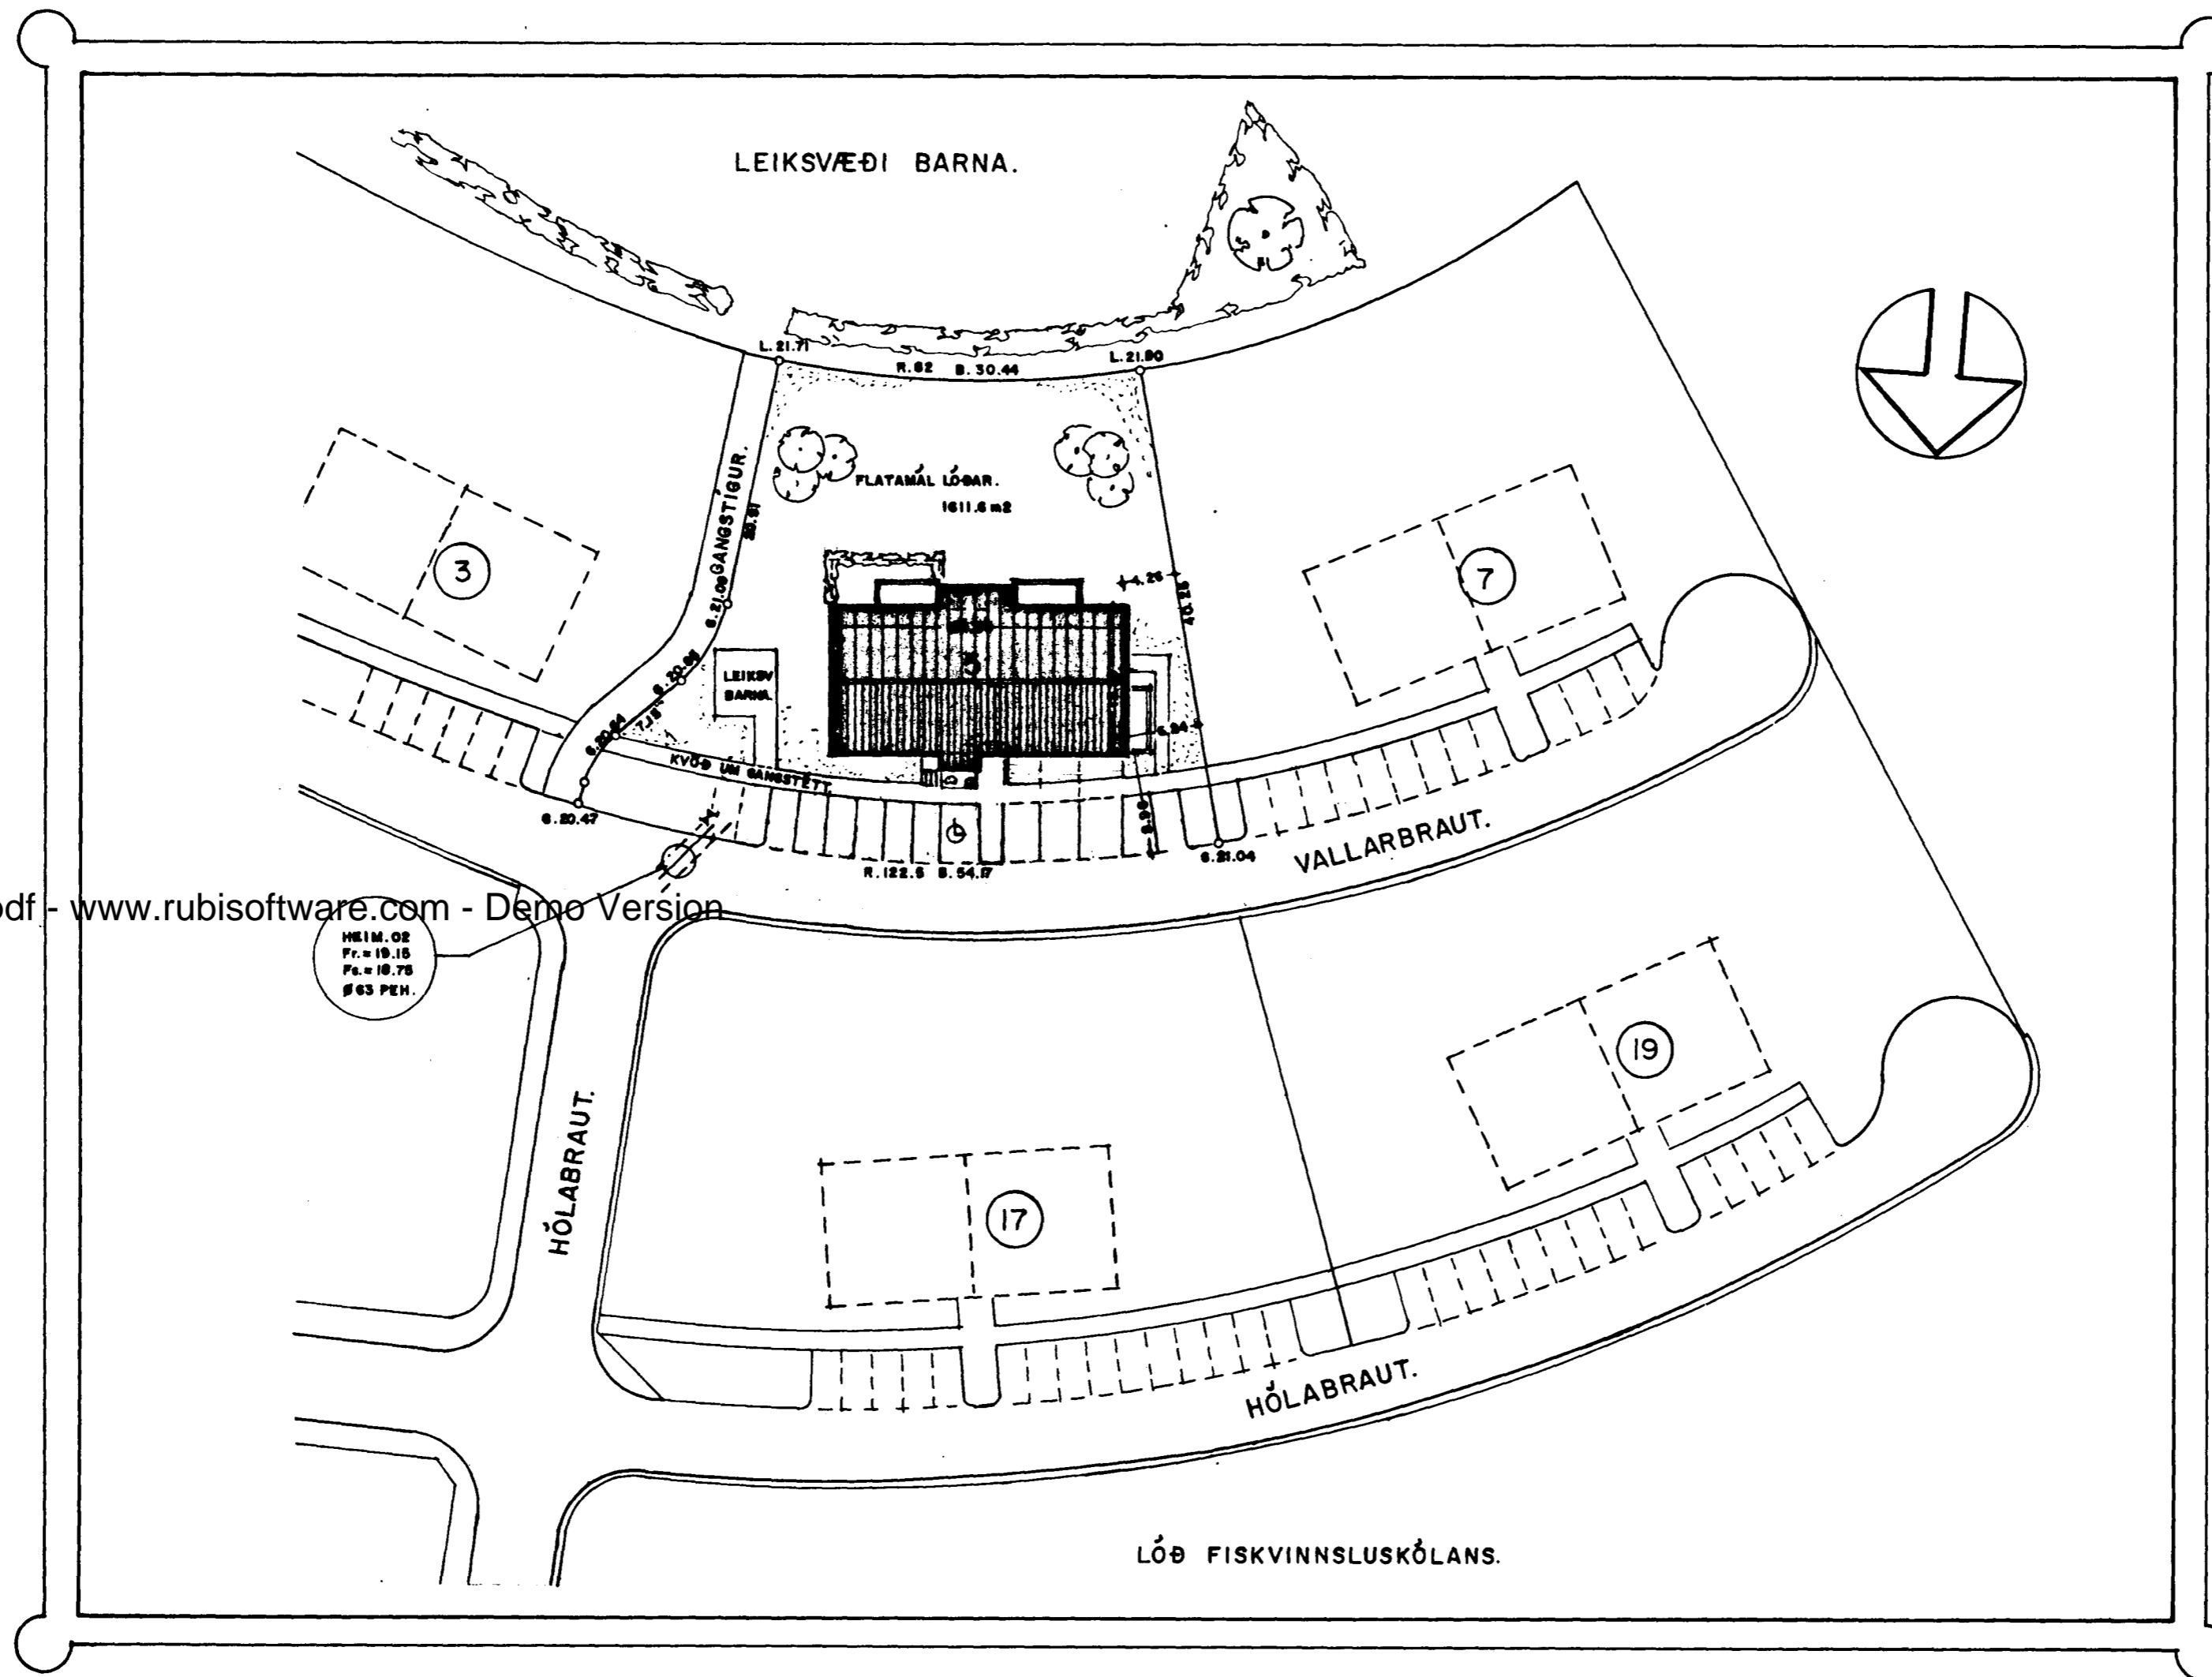

tifftopdf - www.rubissoftware.com - Demo Version

HEIM. 02  
Fr. = 19.15  
Pó. = 18.75  
#63 PEN.

AFSTÖÐUMYND. 1:500

NÝTINGATALA LÓÐAR. 0.6

VALLARBRAUT 5 HAFNARFIRÐI. AFSTÖÐUMYND.

VERK. NR. 189  
TEIKN. NR. 01

DAGS. 12.-9.-1998 MÁL. 1:500  
BREYTT.

JON GUÐMUNDSSON ARKITEKT  
VINNUSTOFA: SKÚLAGÖTU 63 REYKJAVÍK.

SÍMI. 552-5055