
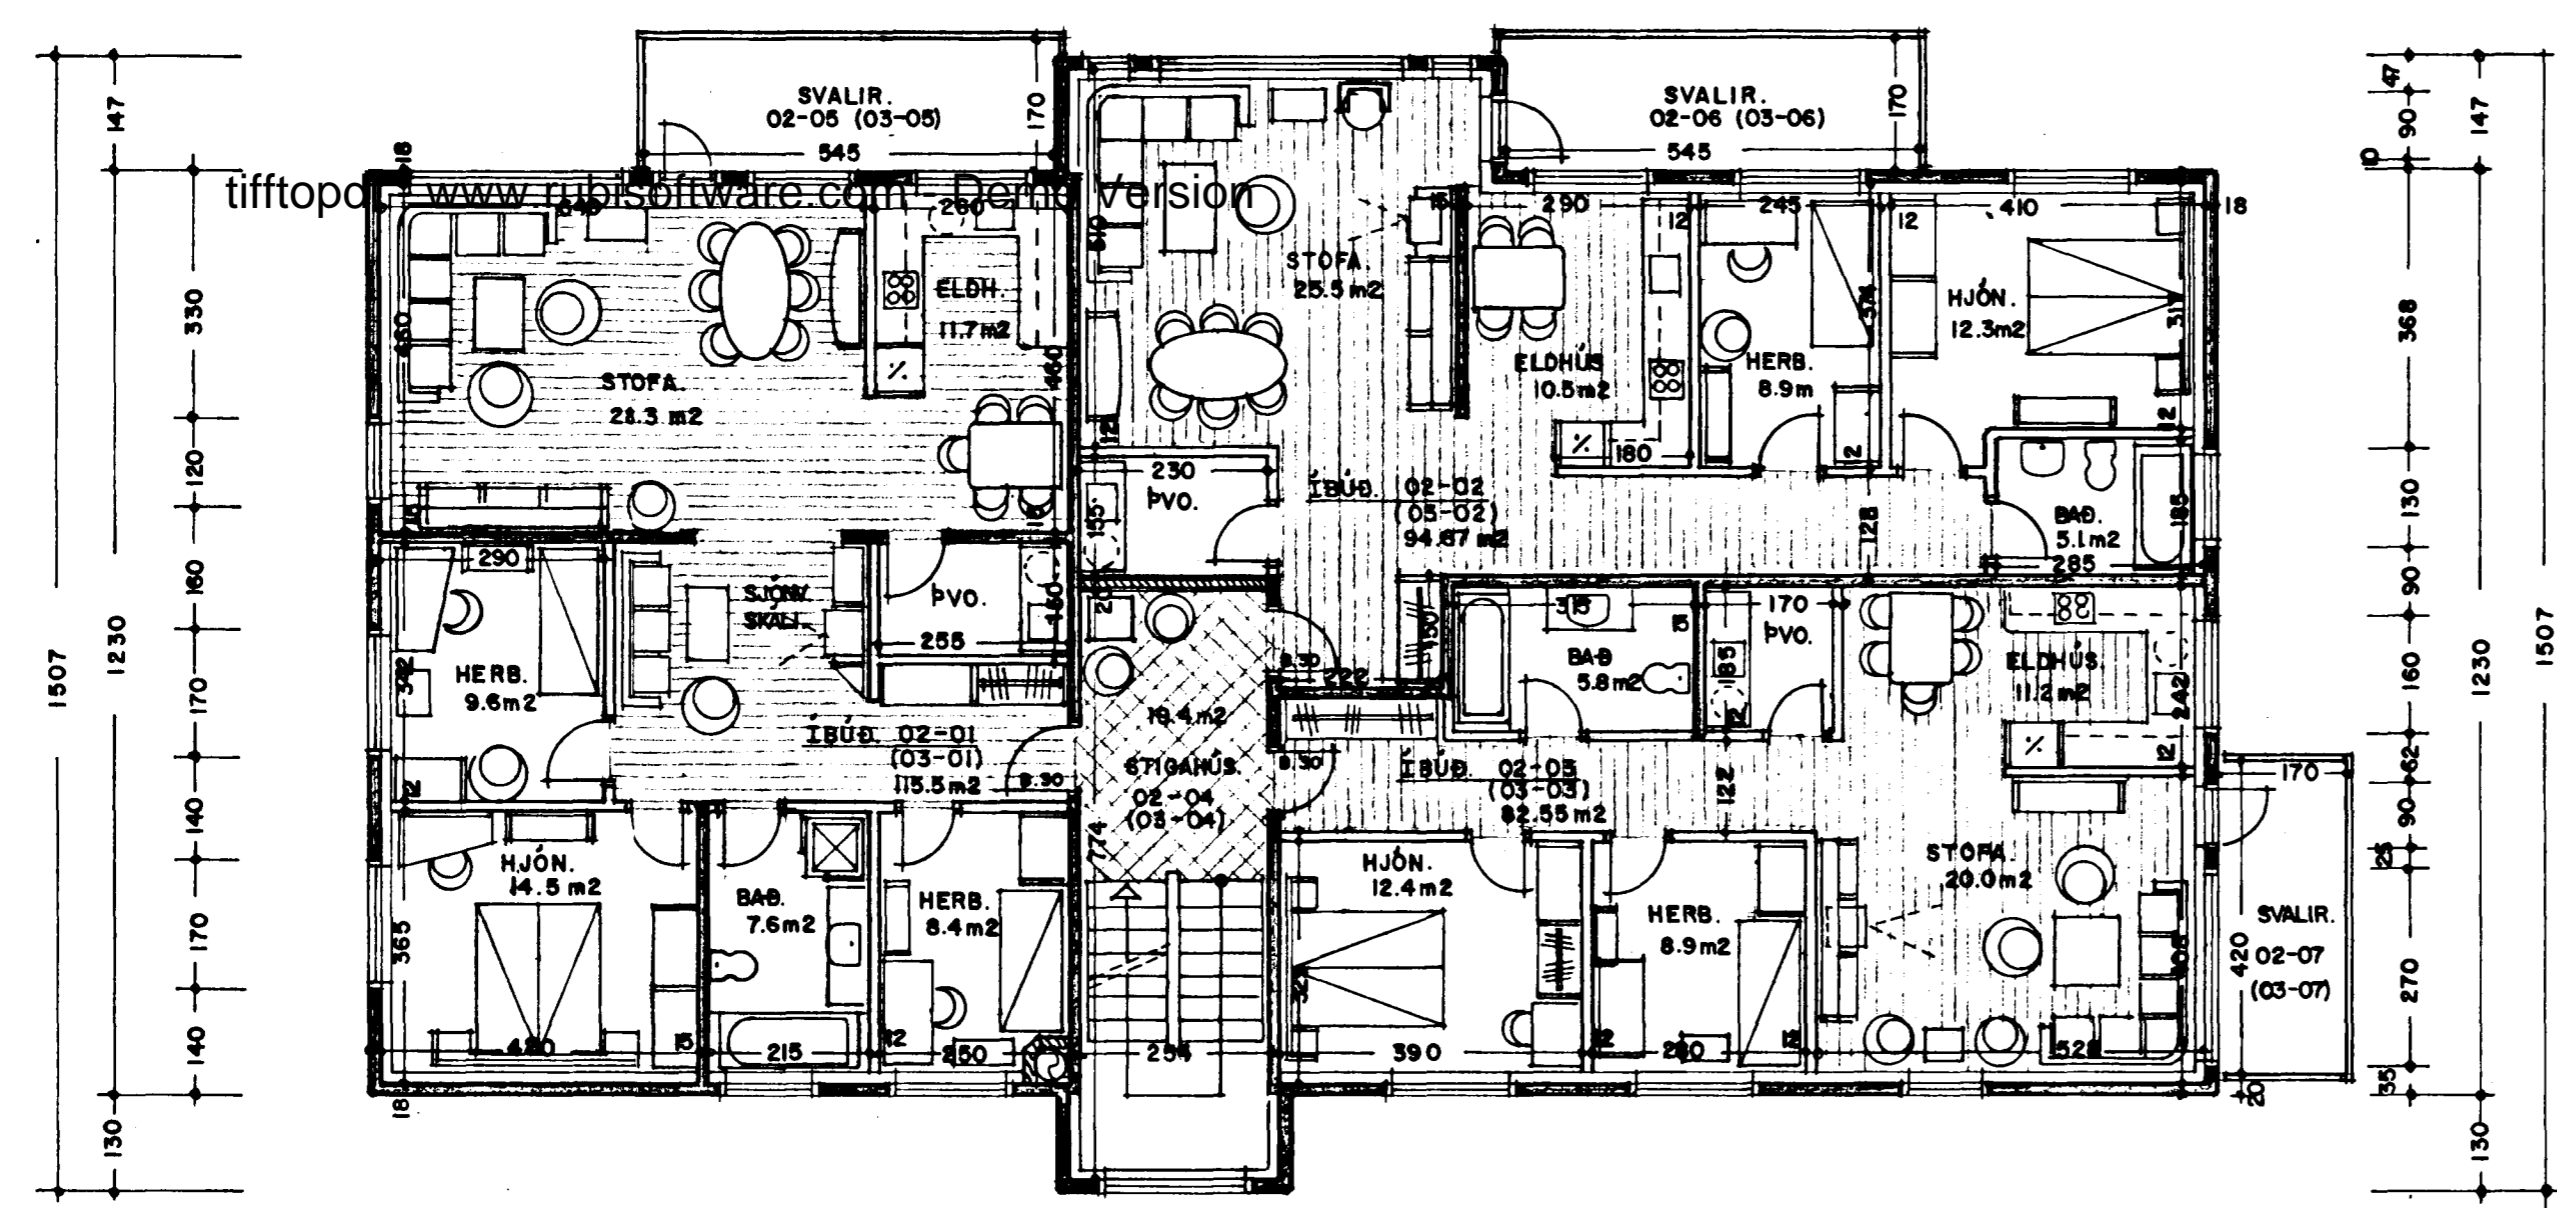


SNEIÐING A - A 1:100

SNEIÐING B - B 1:100

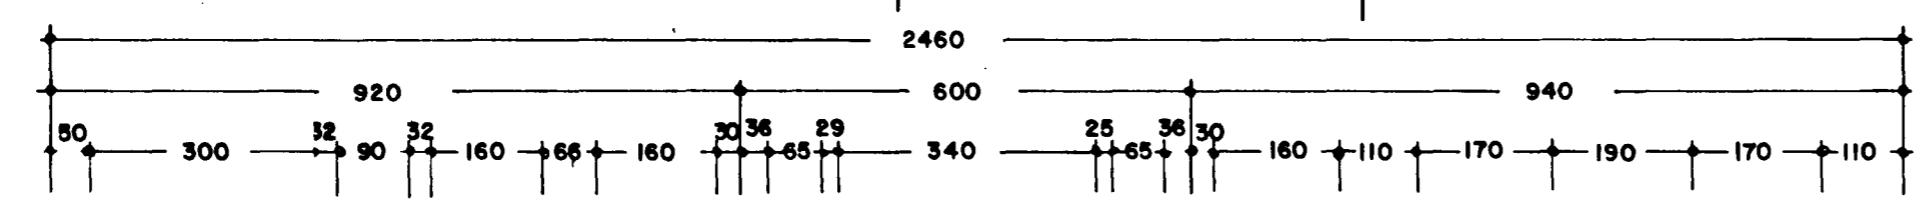

GRUNNMYND 2. OG 3. HÆÐ. 1:100 315.4 m²