





14° PAKHALLI.

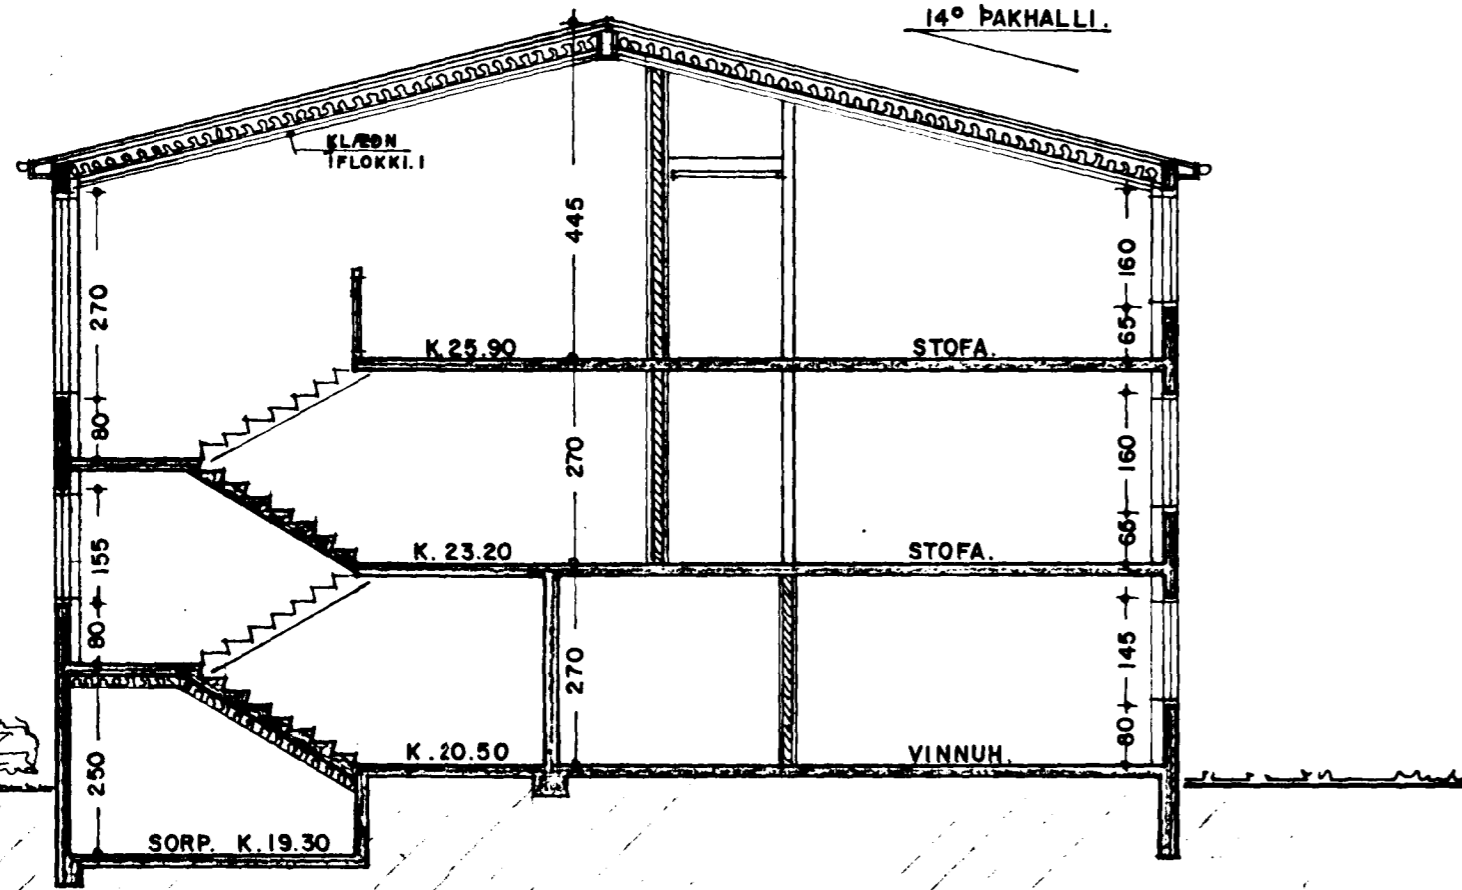

SNEIÐING A - A 1:100

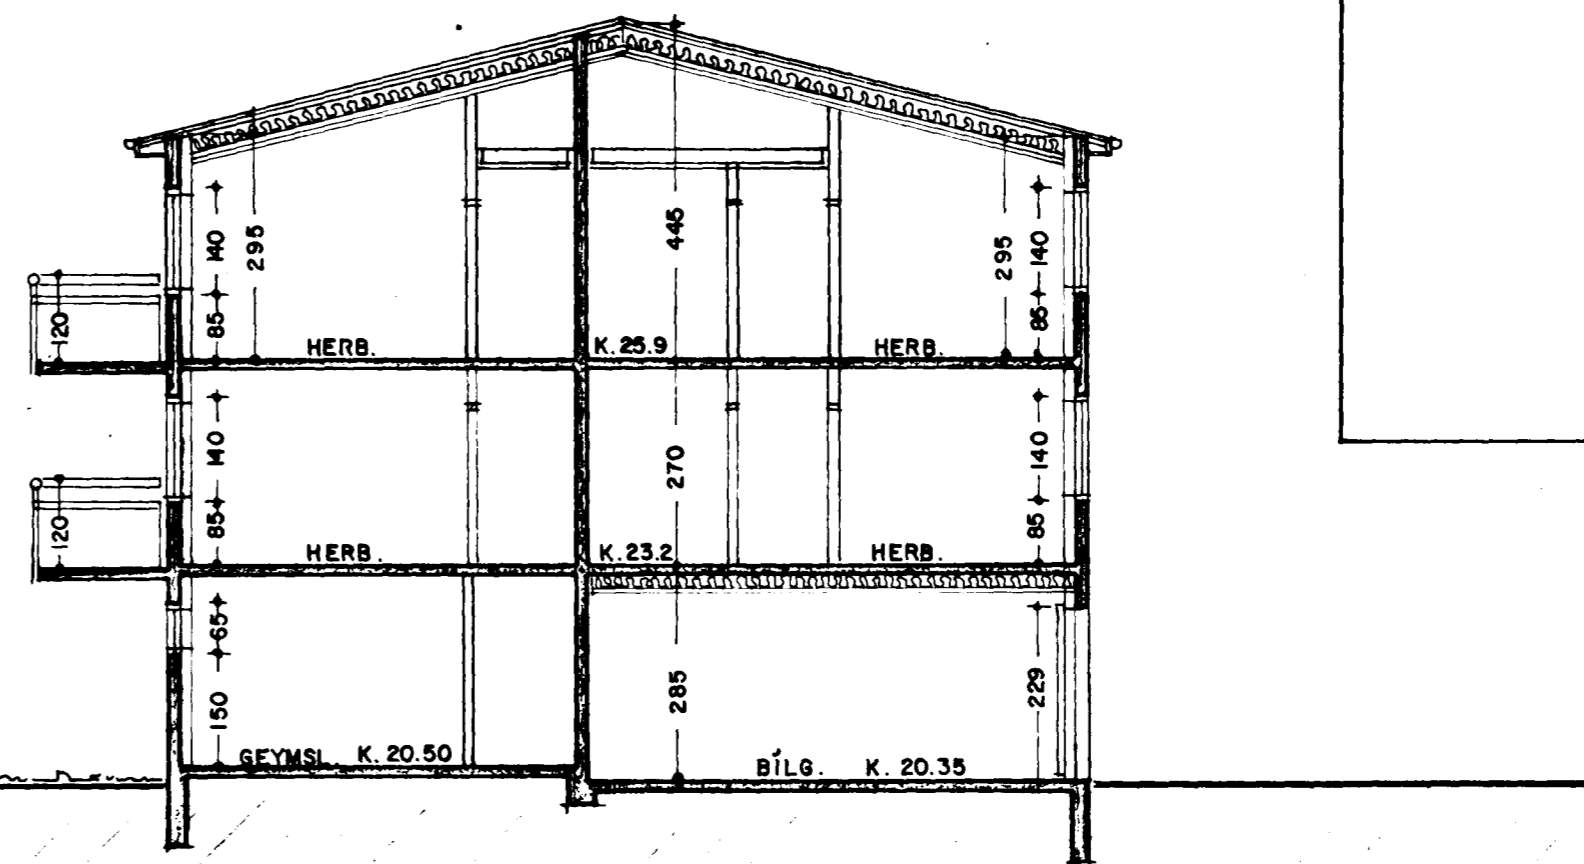


SNEIÐING B - B 1:100

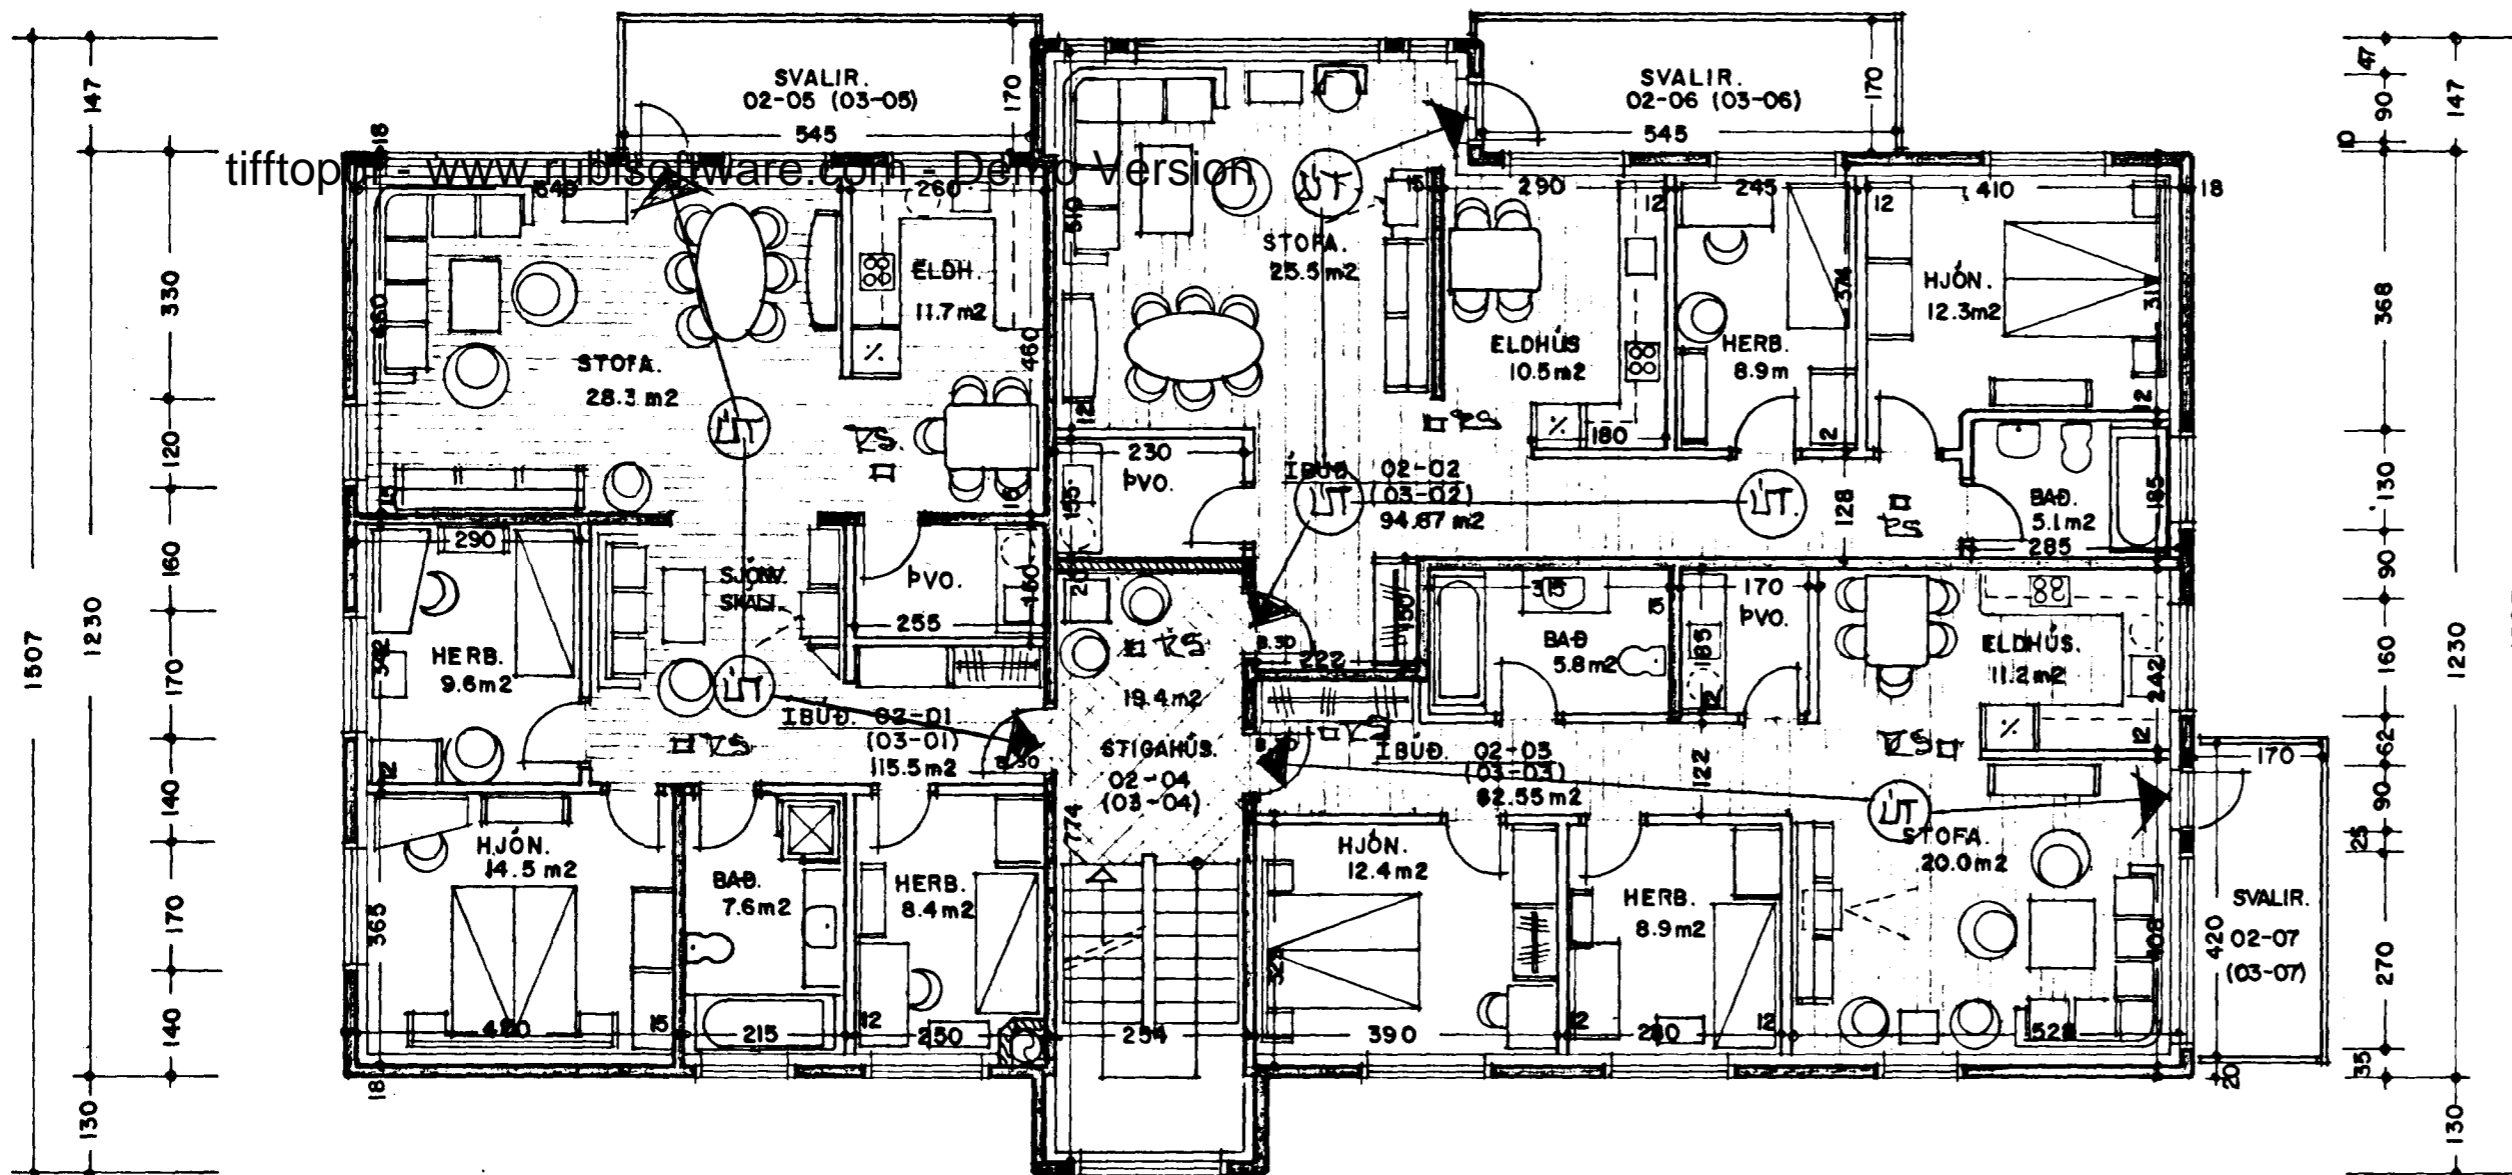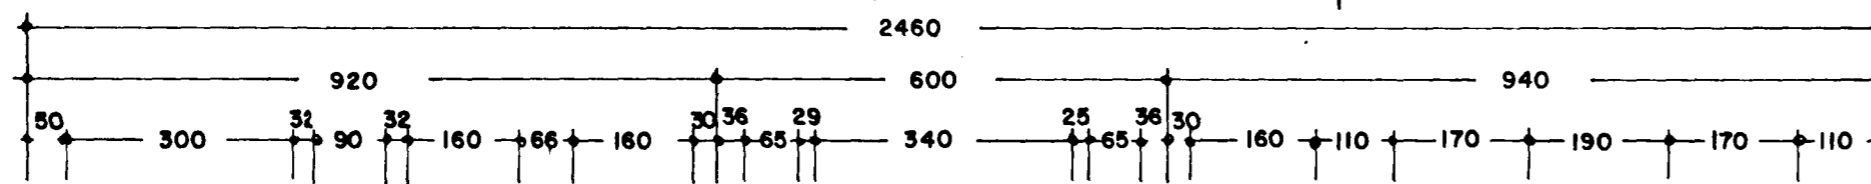

BRUNATEKUNLEGAR - SKÝPIUGAR.

IS. REYKSKYDZATI.

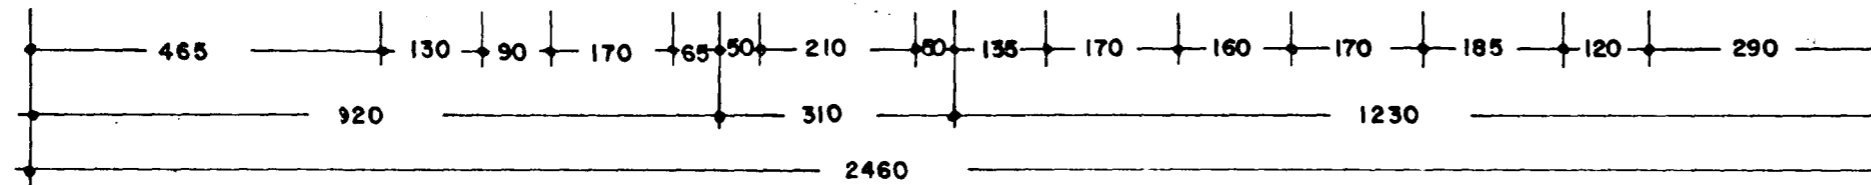

GRUNNMYND 2. OG 3. HÆÐ. 1:100 315.4 m²

VALLARBRAUT 5 HAFNARFIRÐI.

VERK. NR. 189
TEIKN. NR. 03

DAGS. 12.-9.-1998 MÁL. 1:100
BREYTT.

JON GUÐMUNDSSON ARKITEKT *Jon Guðmundsson*
VINNUSTOFA.: SKÚLAGÖTU 63 REYKJAVÍK SÍMI 552 - 5055