


GRUNNMYND 1/50

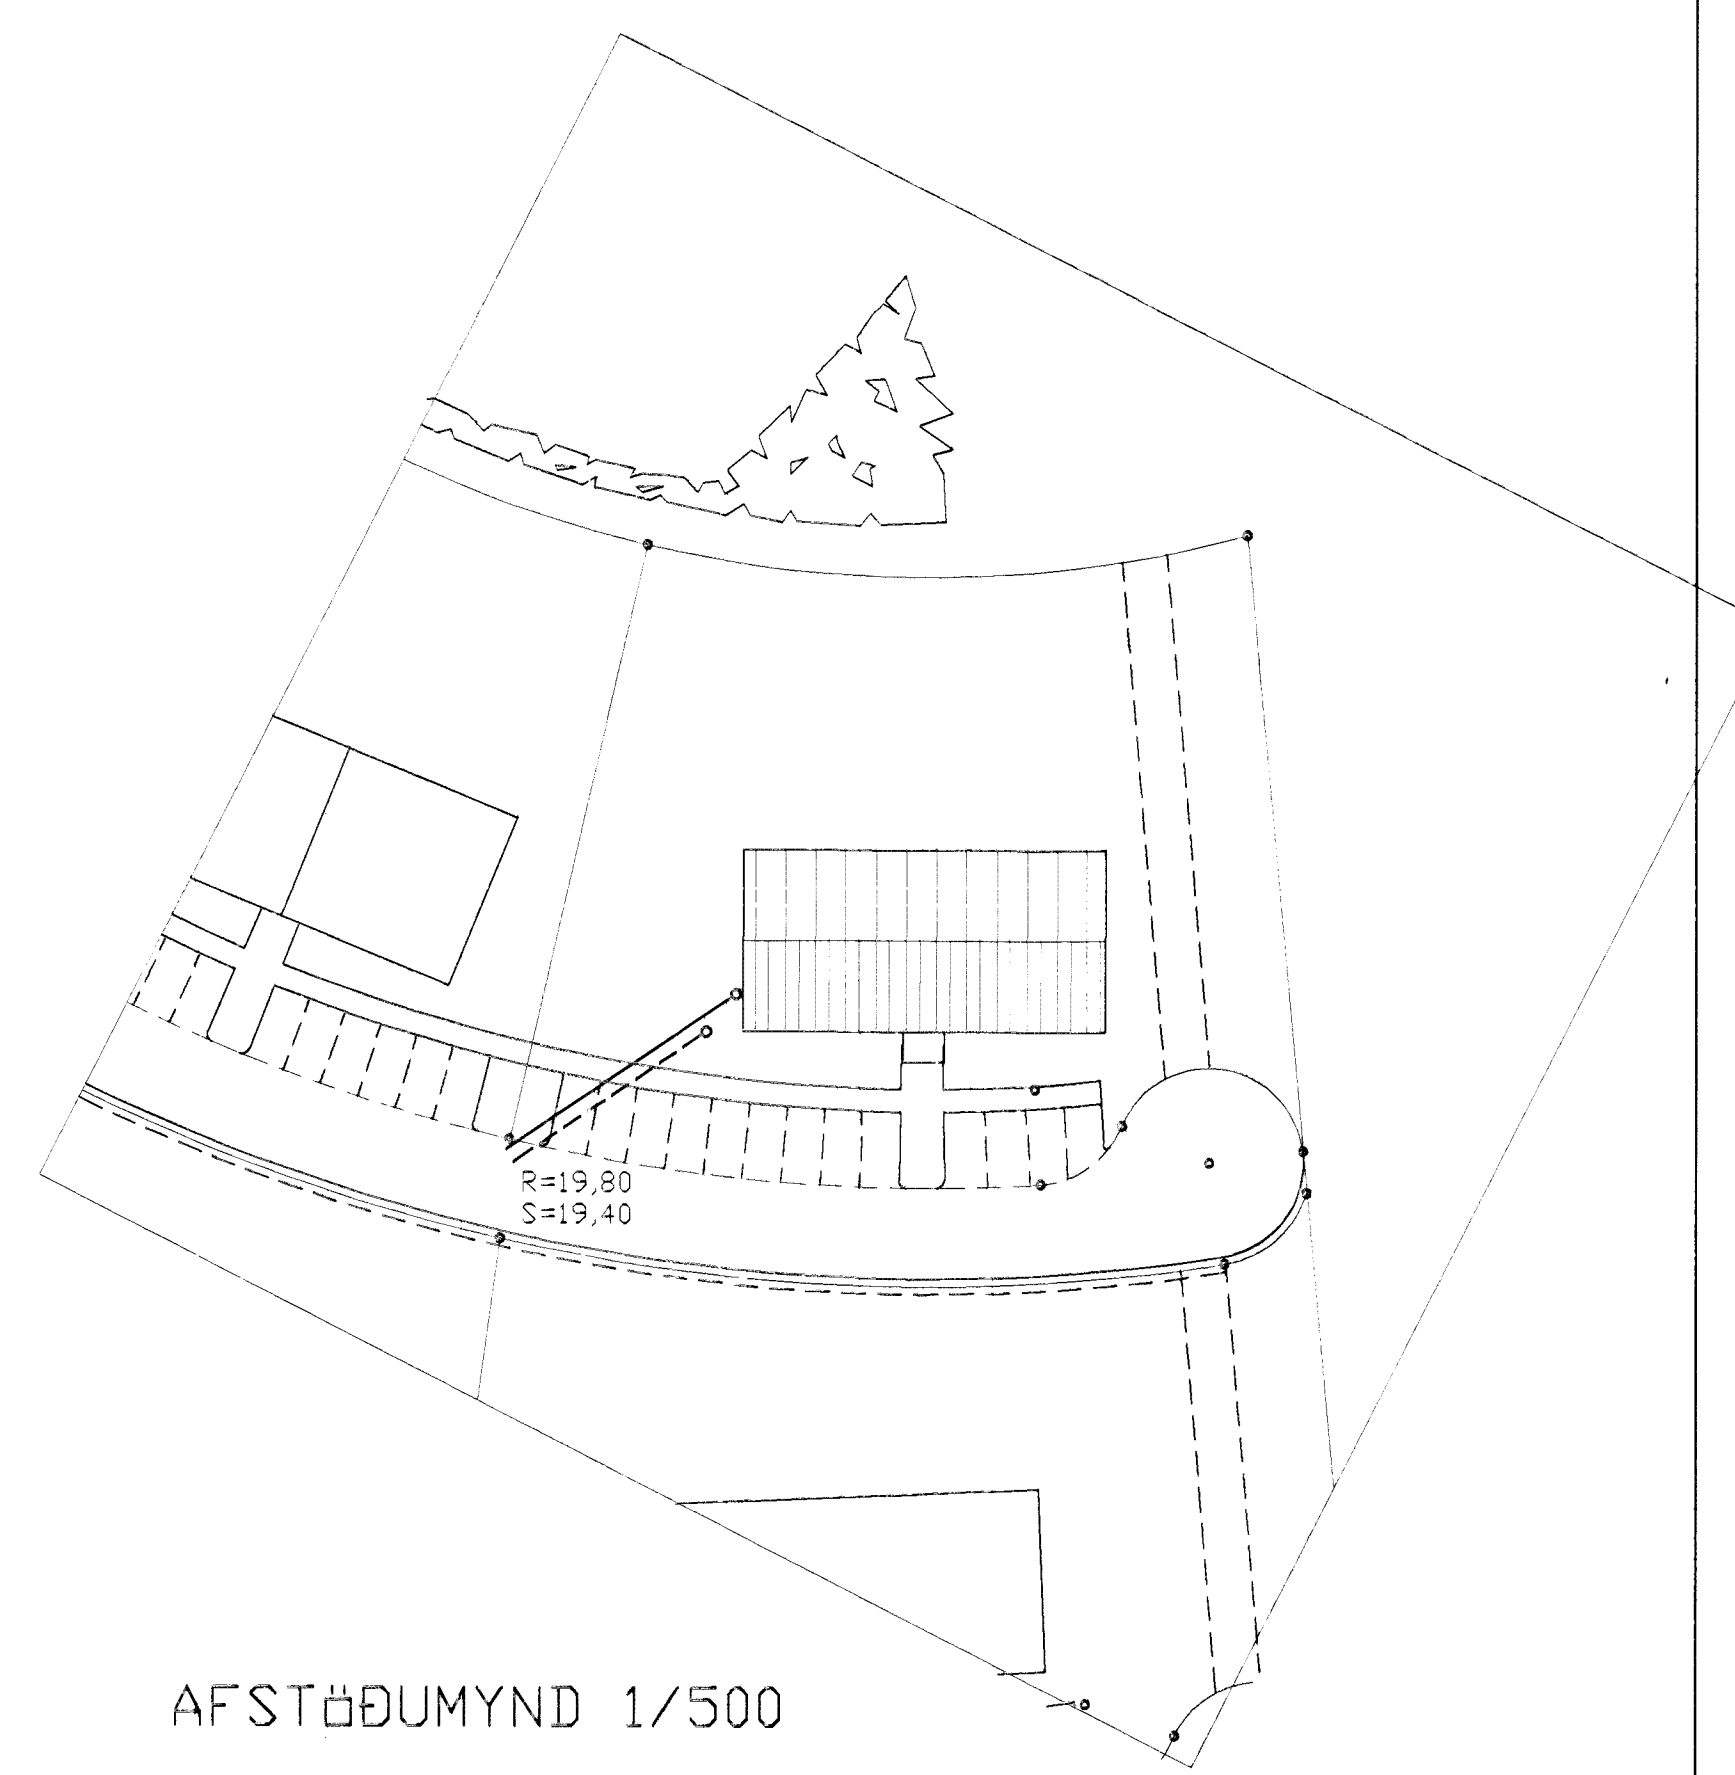

AFSTÖÐUMYND 1/50

| TÁKN FYRIR LAGNIR      |       |
|------------------------|-------|
| SKOLPLÖGN              | _____ |
| REGNVATNSLÖGN          | _____ |
| JARÐVATNSLÖGN          | _____ |
| JARÐVATNS + REGNVATNSL | _____ |
| NEYSLUVATN             | _____ |
| BAKRENNSLI HITAVEITU   | _____ |

|  |      |                |      |
|--|------|----------------|------|
| BR   | DAGS | EDLI BREITINGA | SIEN |
| Vallarbraut 7<br>Hafnarfirði                   |      |                |      |
| Byggingafulltrúi Hafnarfjarðar<br>Algrött Þann |      |                |      |
| Grunnlagnir                                    |      |                |      |
| Mkv. 1/50 OG 1/500                             |      |                |      |
| 3. OKT. 1998                                   |      |                |      |
| Sigurbjartur Halldórsson                       |      |                |      |
| DAGS Okt. 98                                   |      |                |      |
| VERK NR 9839                                   |      |                |      |
| TEIKN NR 2-01                                  |      |                |      |
| HANNAÐ Sveinbjörn Hinriksson                   |      |                |      |
| TEIKNAD Sveinbjörn Hinriksson                  |      |                |      |
| YFIRFARIÐ                                      |      |                |      |
| TÆKNIJÓNUSTA SIGURDAR ÞORLEIFSSONAR ehf.       |      |                |      |
| STRANDGÖTU 11 220 HAFNARFIRÐI                  |      |                |      |
| SÍMI 555-4255 FAX 565-2875                     |      |                |      |
| E-mail taekni@jonusta.islandia.is              |      |                |      |

