



Samþykkt þann
29 SEPT. 1998
Byggingatulltrúinn í Hafnarfirði
Erlendur Hjálmarsson

Blað nr 6

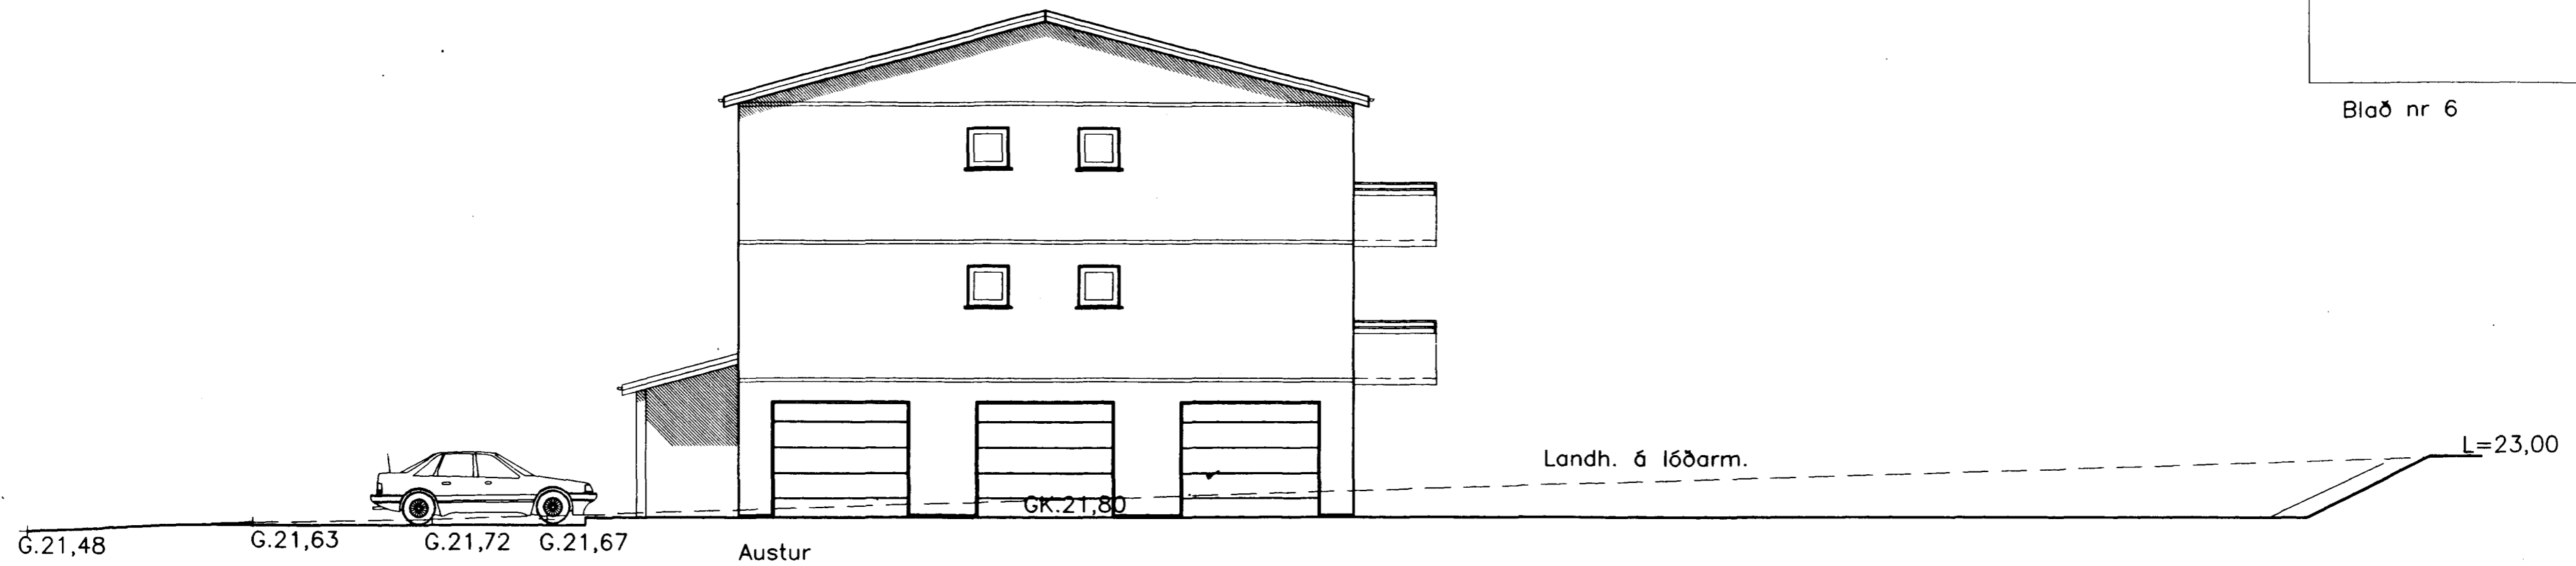

tifftopdf - www.rubissoftware.com - Demo Version

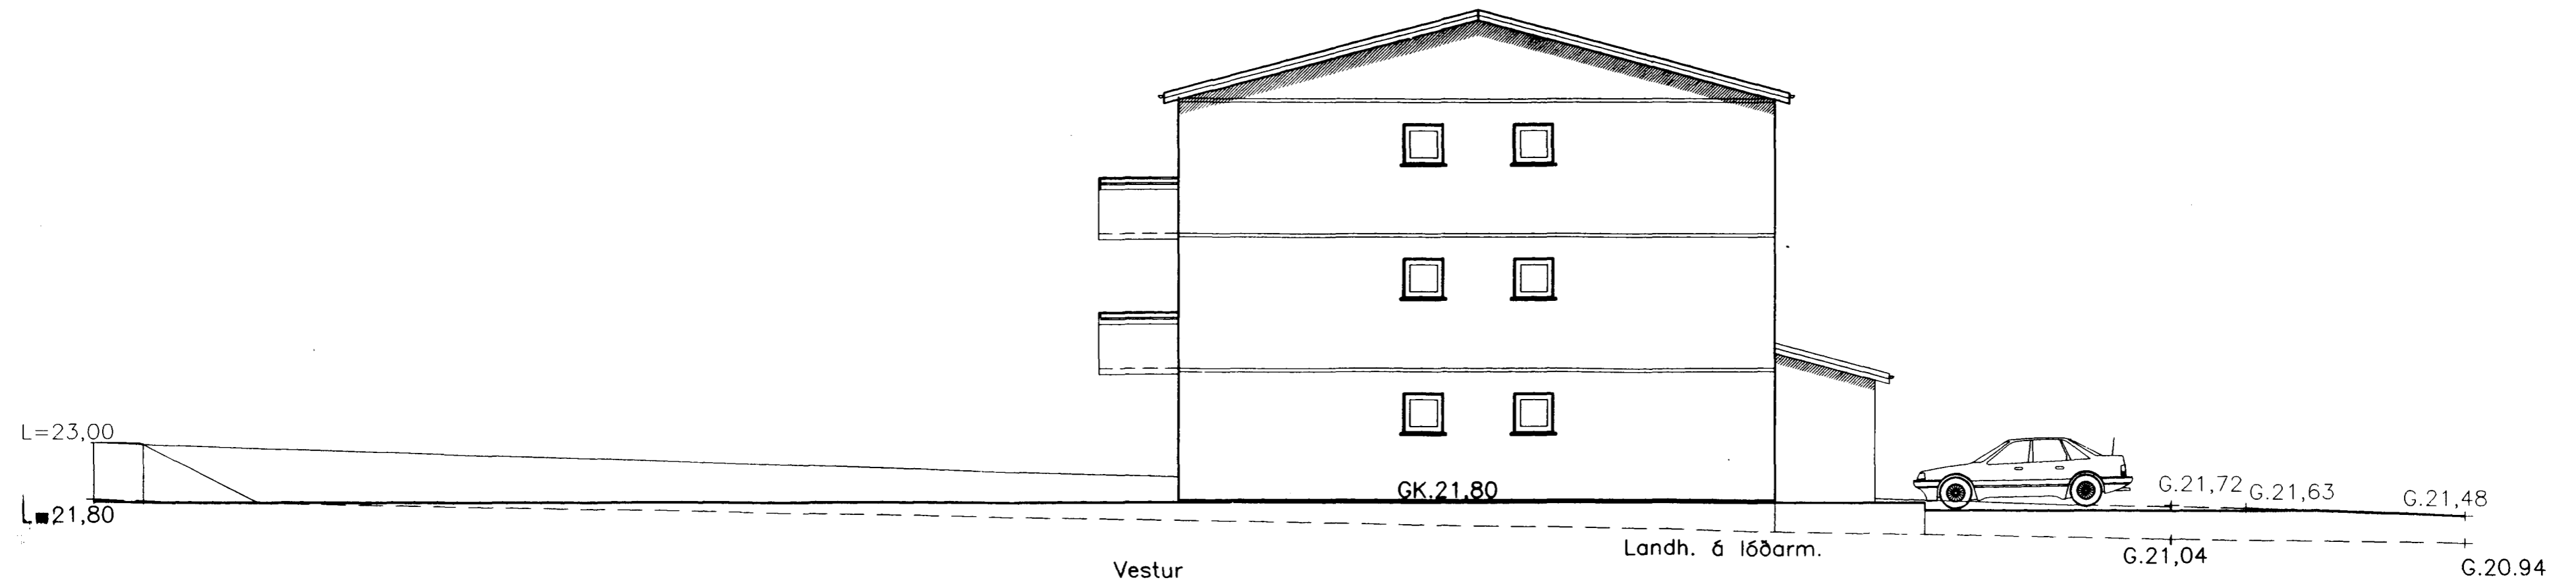

TEIKNISTOFAN Suðurlandsbraut 48 Sími 5887344 Fax 5887343

es

VERKHEIT	Vallarbraut nr 7 Útlit	MÁL. 1:100	BLAD. 6
		DAGS. 08.09 1998	
	SIGURDUR KJARTANSSON kt. 090246-2839	BREYTT.	