


Inntök samþykkt 18.11.1998.  
 A.H. RAFLÖGN RAFLAGNAHÖNNUN  
 Birgir Dagbjört.

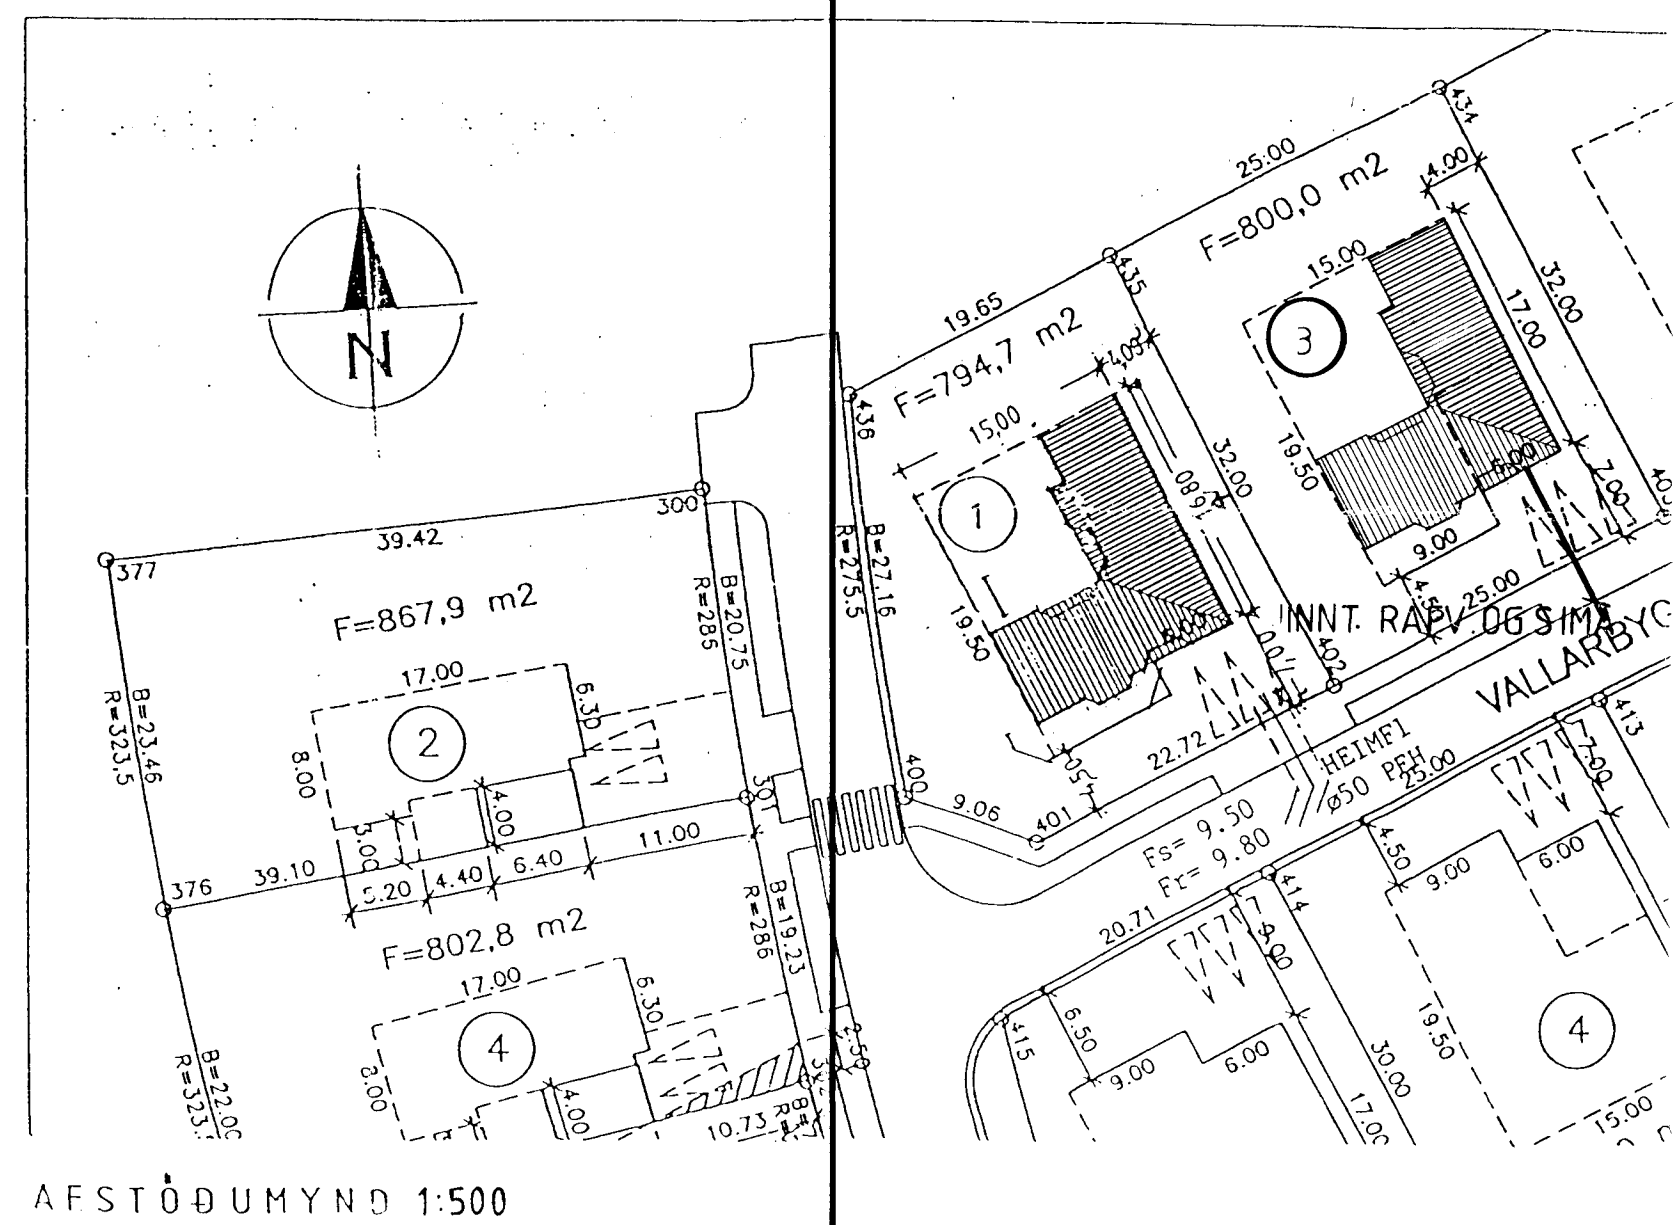

A.T.H. TEIKN. TEKIN AF LJÖSRITUM  
 P.A.L. 'AKV. SKEKKJMÖRK.

VALLARBYGGD 3.	- HAF		KVARÐI
RAFLÖGN: HEIMTAUGATEIKN.			BLAÐ AF
HELGI KREIRIKSSON RAFLAGNAHÖNNUN			DAGS.
			NO.
			KT.

3512.