
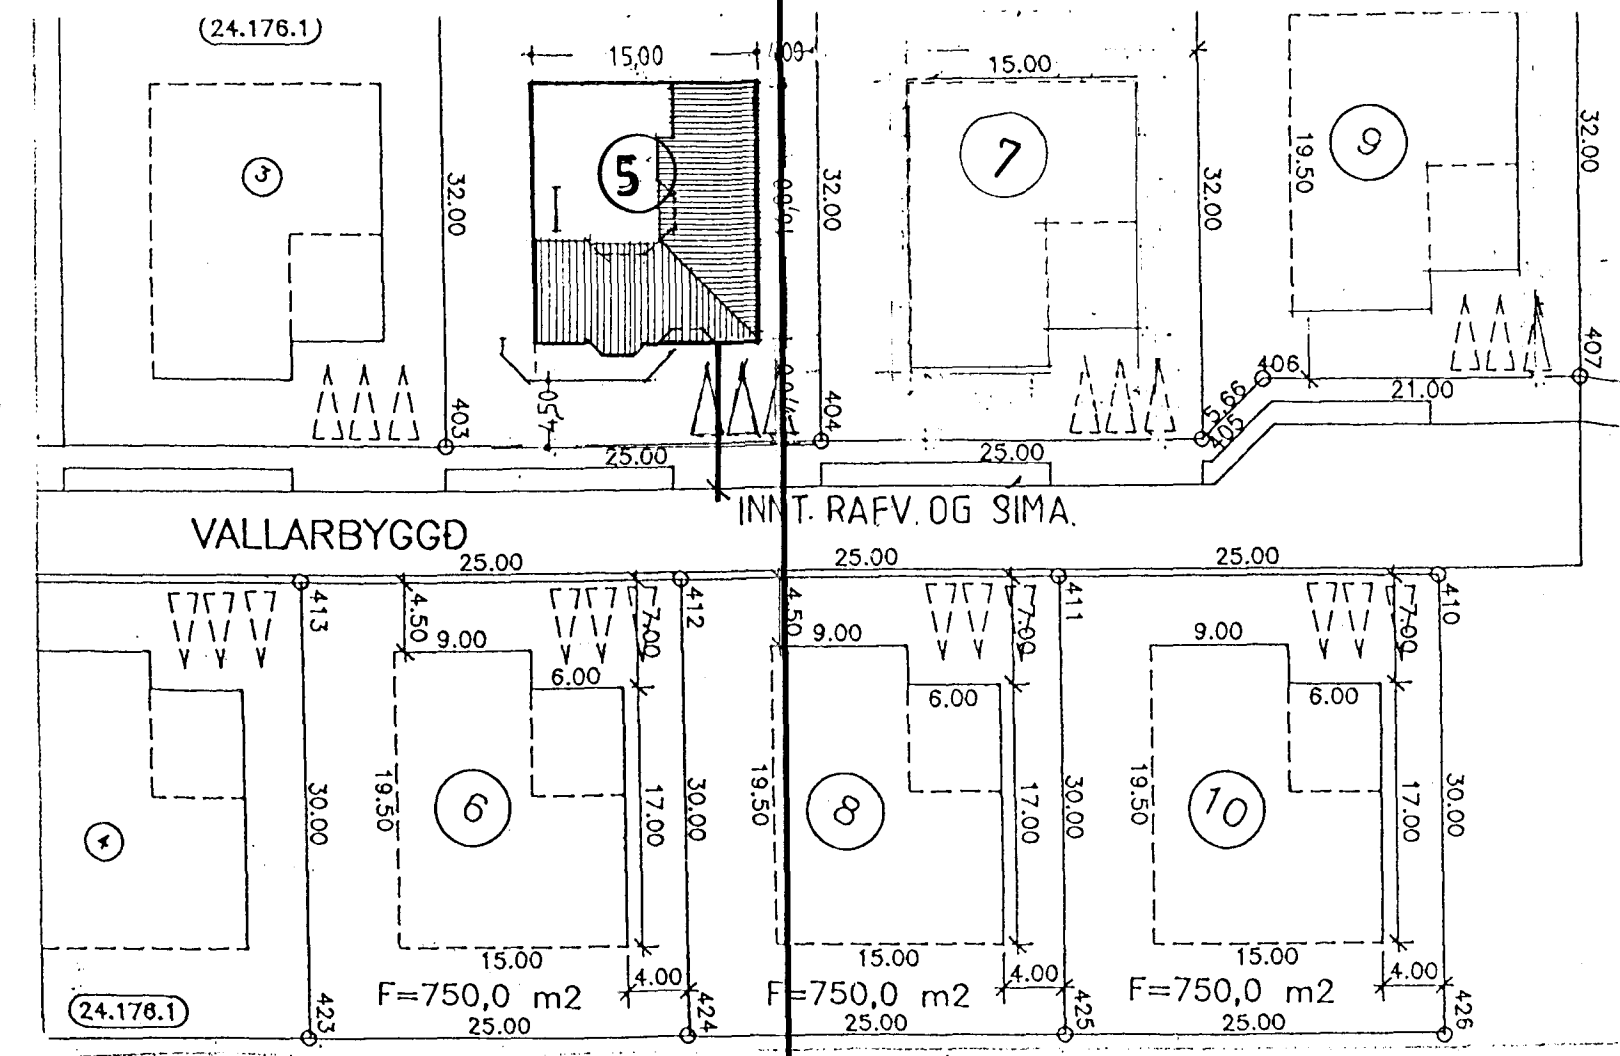
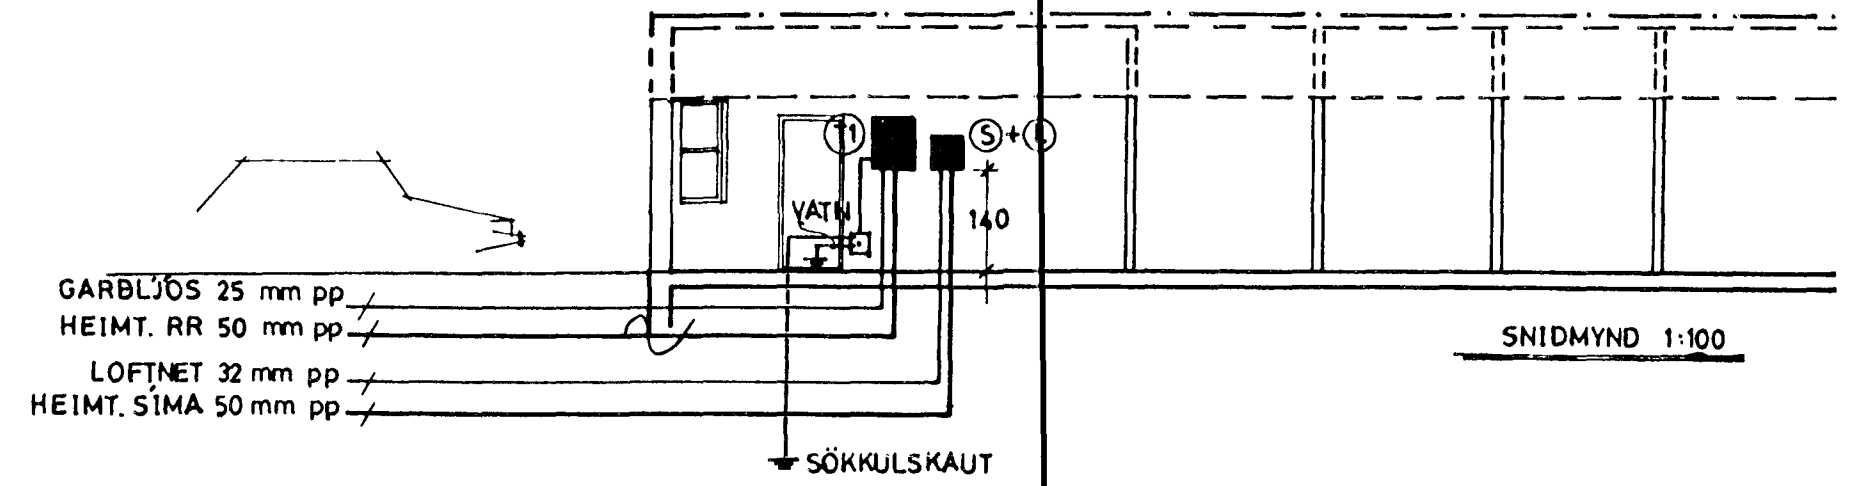


Inntök samþykkt 18.11.1998.
 A.H. RAFLÖGN HAFNARFIJARDAR
 Birgir Dagbjörnsdóttir

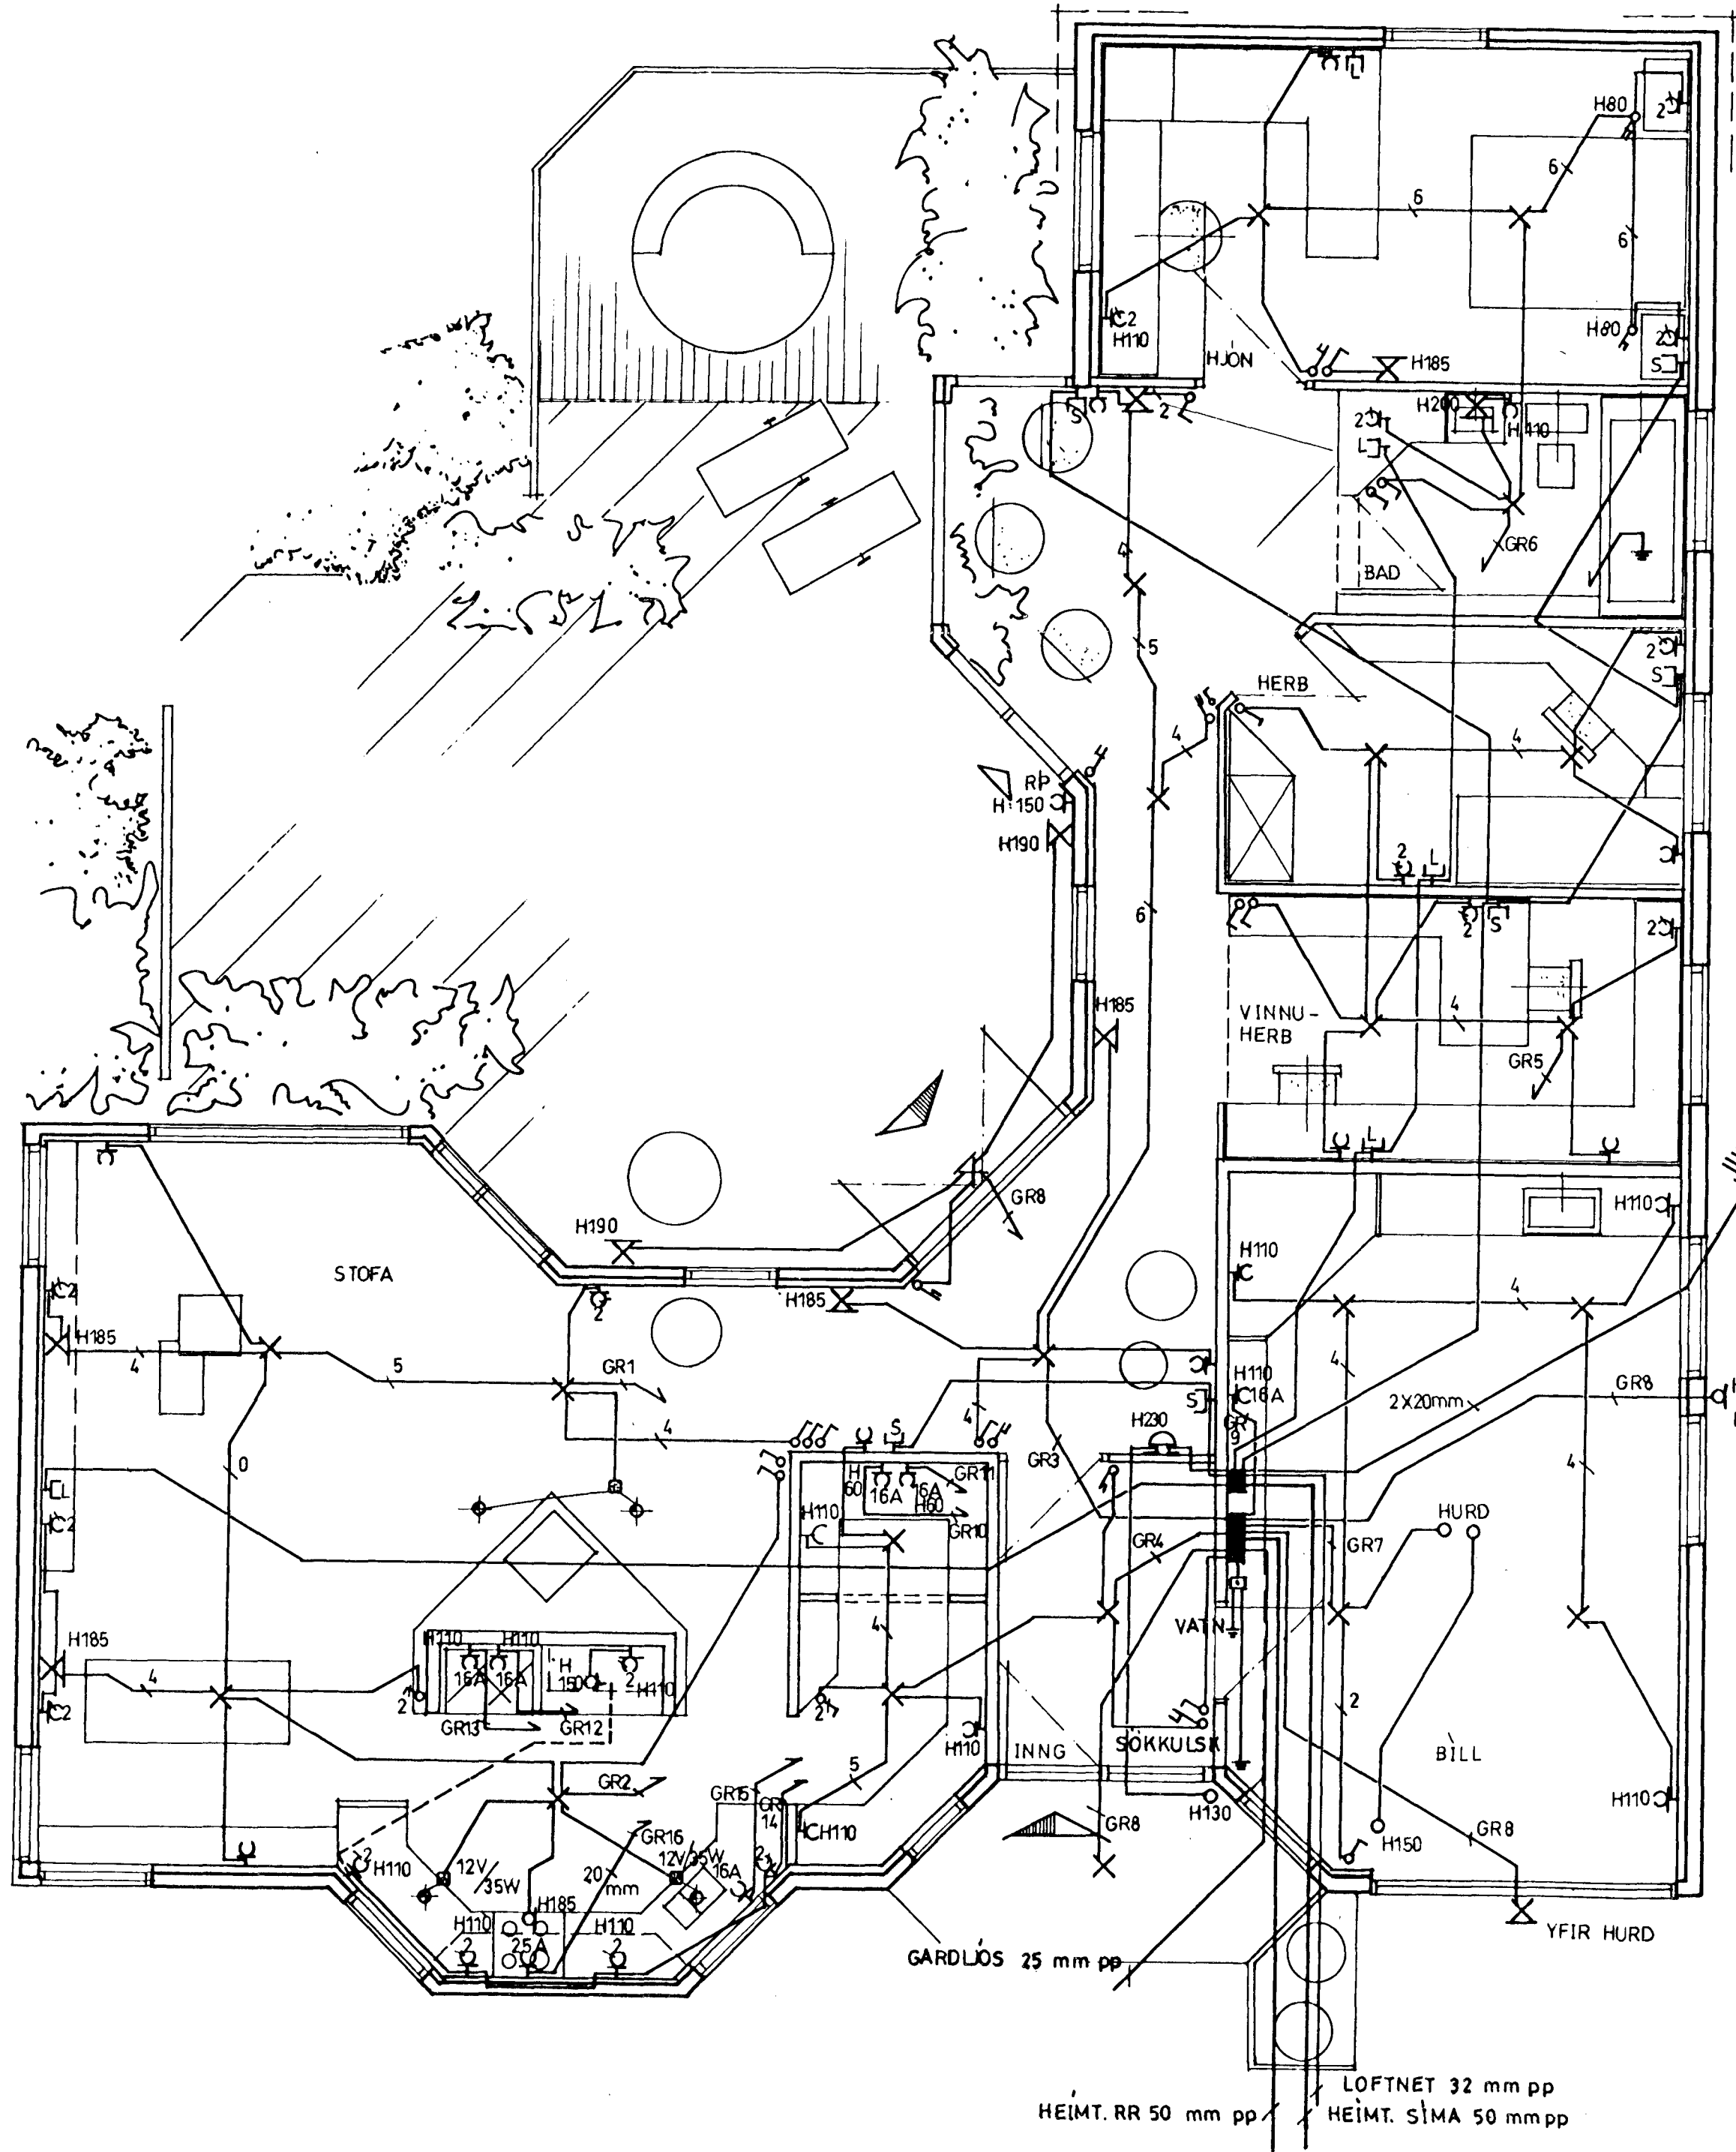

A.T.H. TEIKN. TEKIN AF LJÖSRITUM
 P.A.L. AKV. SKEKKJÖRK.

VALLARBYGGÐ 5.	HAF		KVARÐI
RAFLÖGN: HEIMTAUGATEIKN.			BLAD AF
HELGI KREIRIKSSON RAFLAGNAHÖNNUN			DAGS.
			NO.
			KT.

3513.