

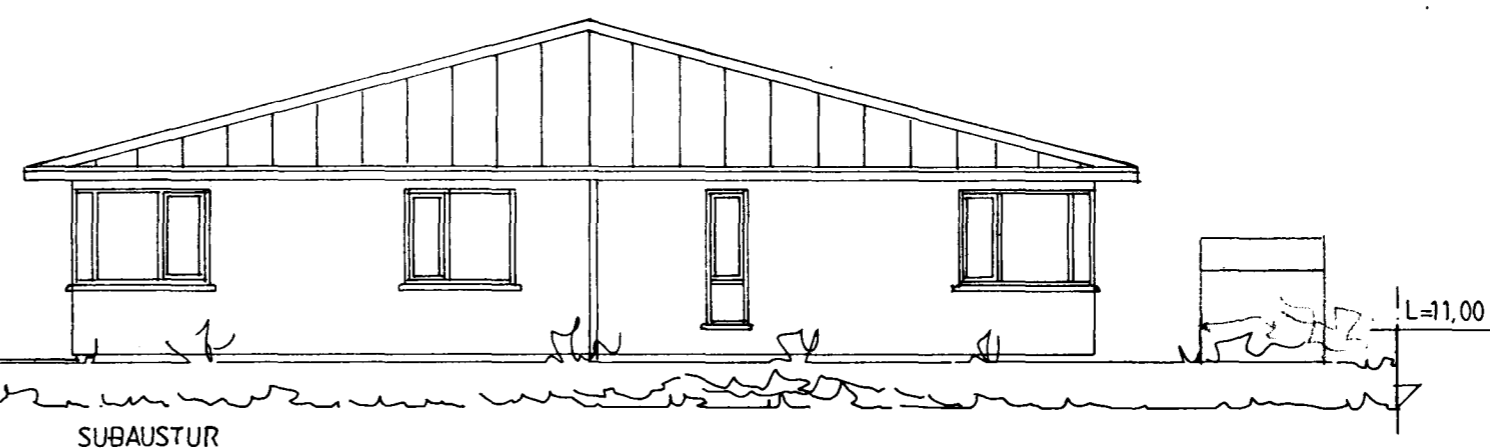


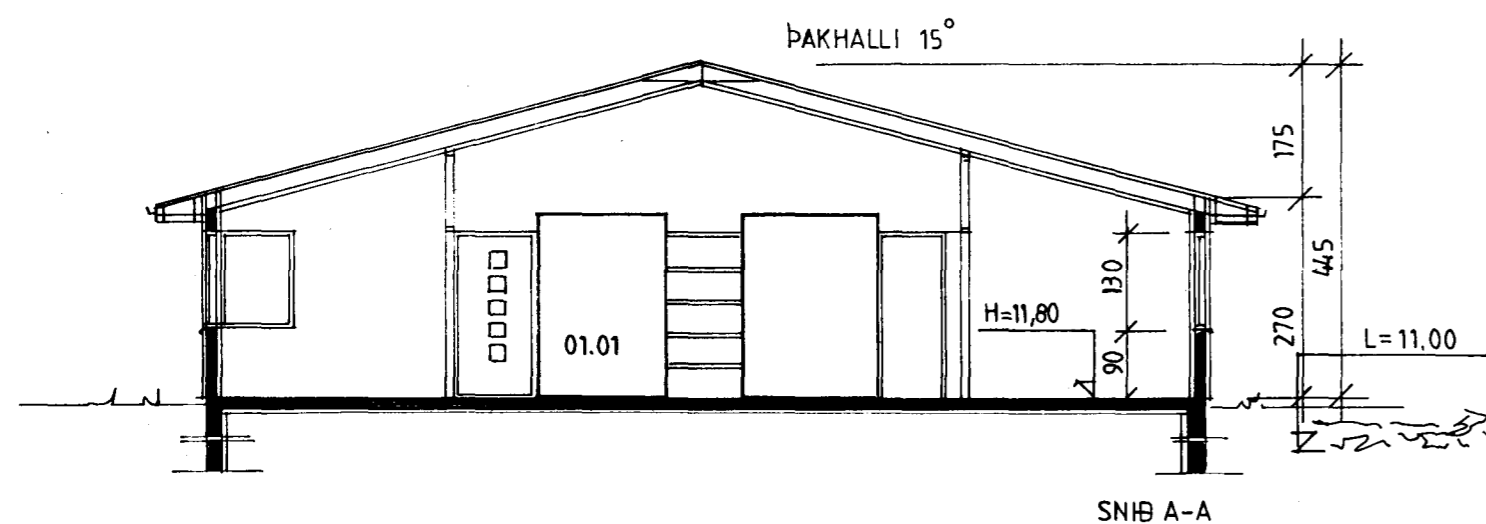



Samþykkt þann

05 MAI 1999

Byggingatulltrúinn í Hafnarfirði
Erlendur Hjálmarsson

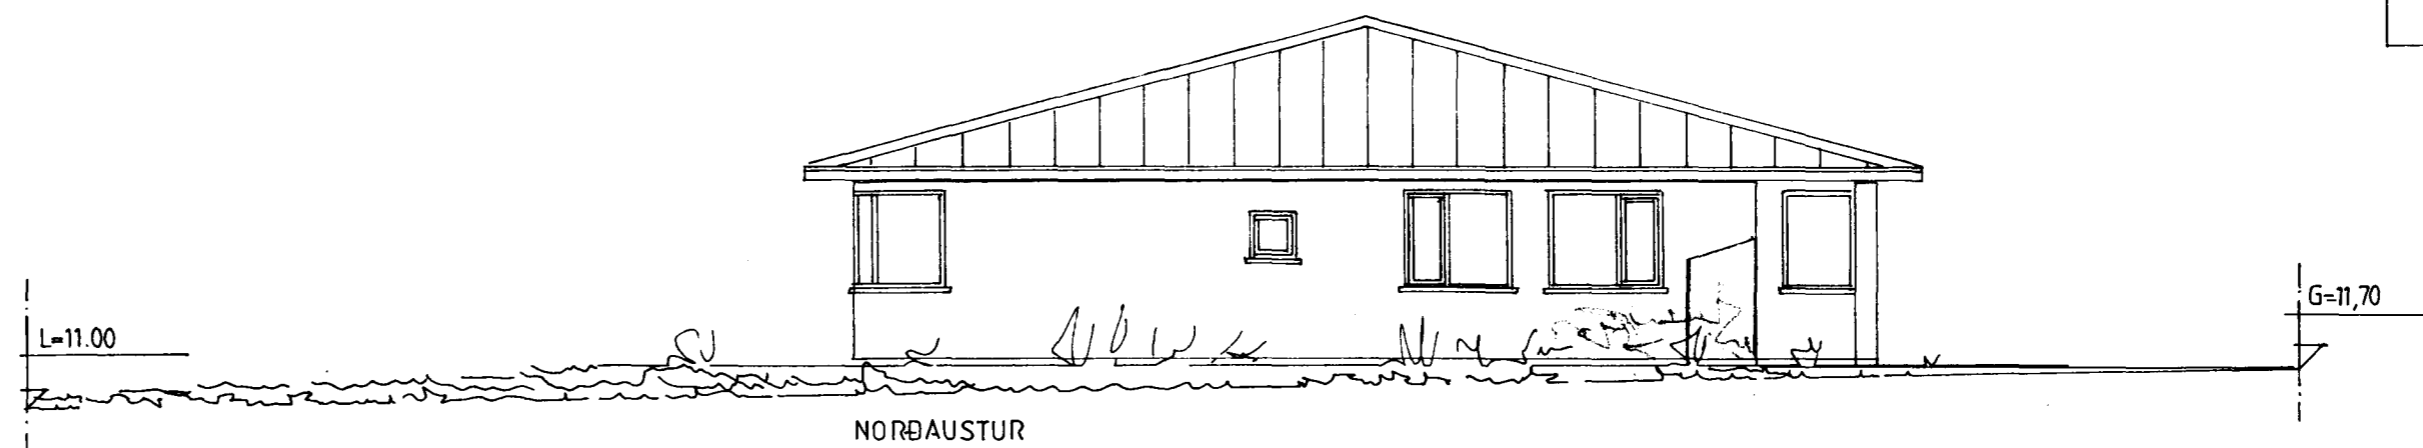

tifftopdf - www.rubissoftware.com - Demo Version

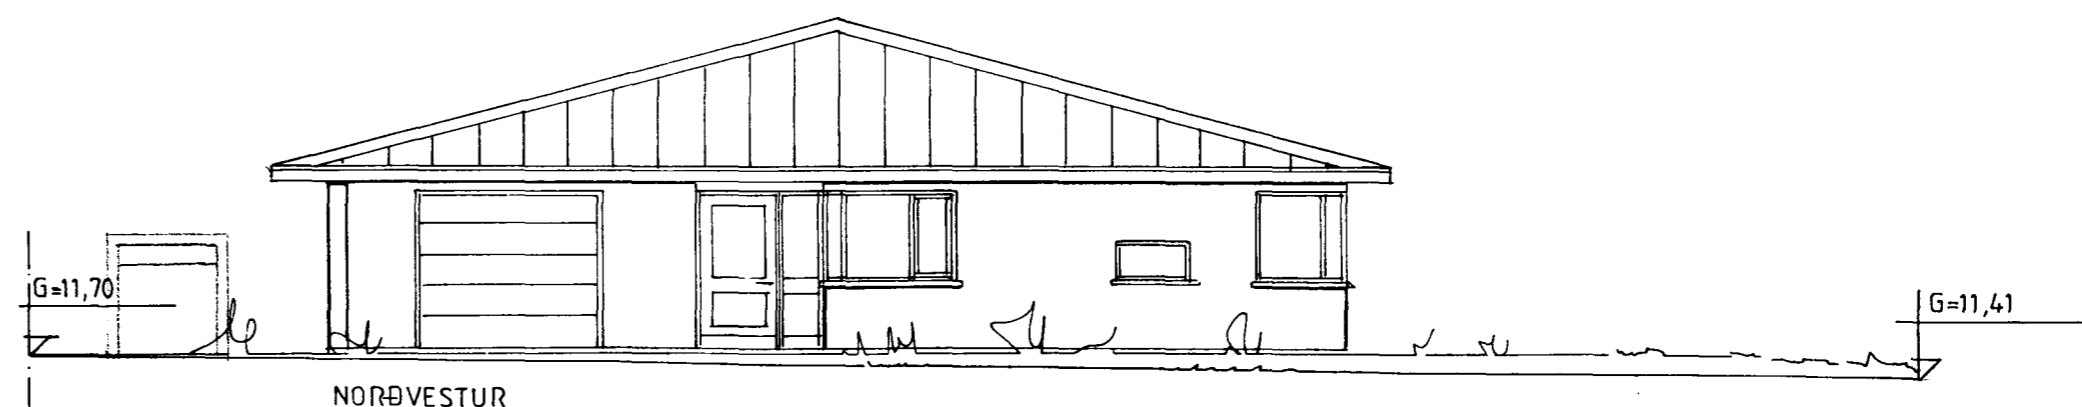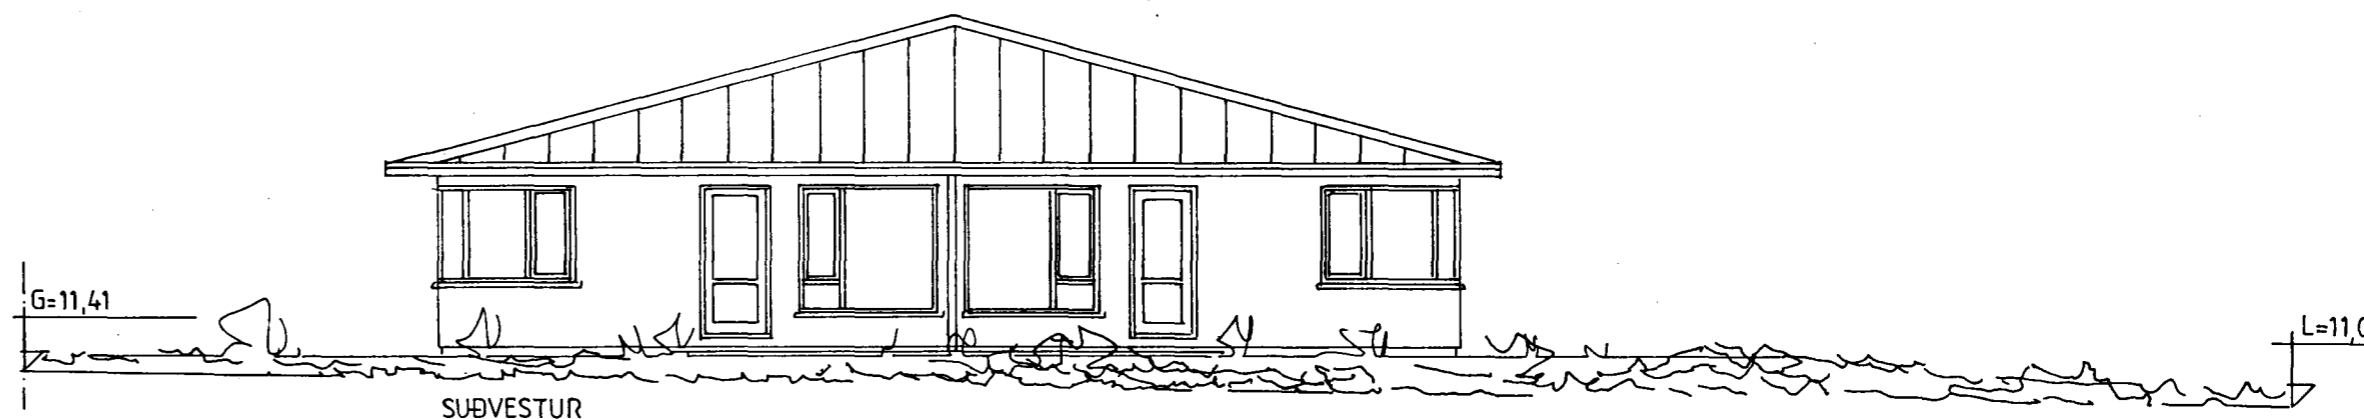

VALLARBYGGÐ 6 HAFNARFIRÐI.

ÚTLIT SNIÐMYND.

19/4 1999 MKV. 1:100

BR. 23/4 1999 JP/SS
Jóhannes Pétursson 010448-3959 S-567-5107

Sigurður Sigurðsson 021146-2349 S-566-6613

ABS

teiknistofa

S-566-6613, 567-5107.

Nr. 2