

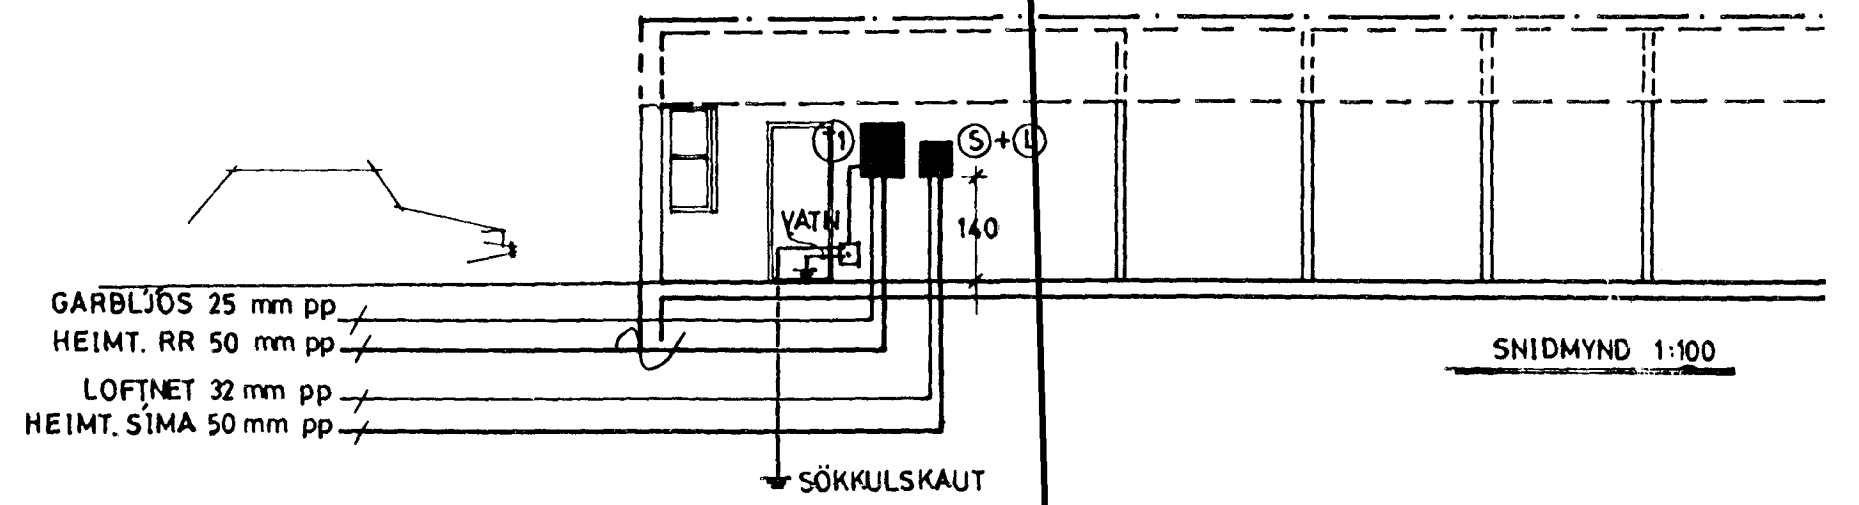


VIÐTAK SÖM ÞYKKT 18.11.1998.
 RAFLÖGN RAFLAGNAHÖNNUN
 Birgir Dösbjörk

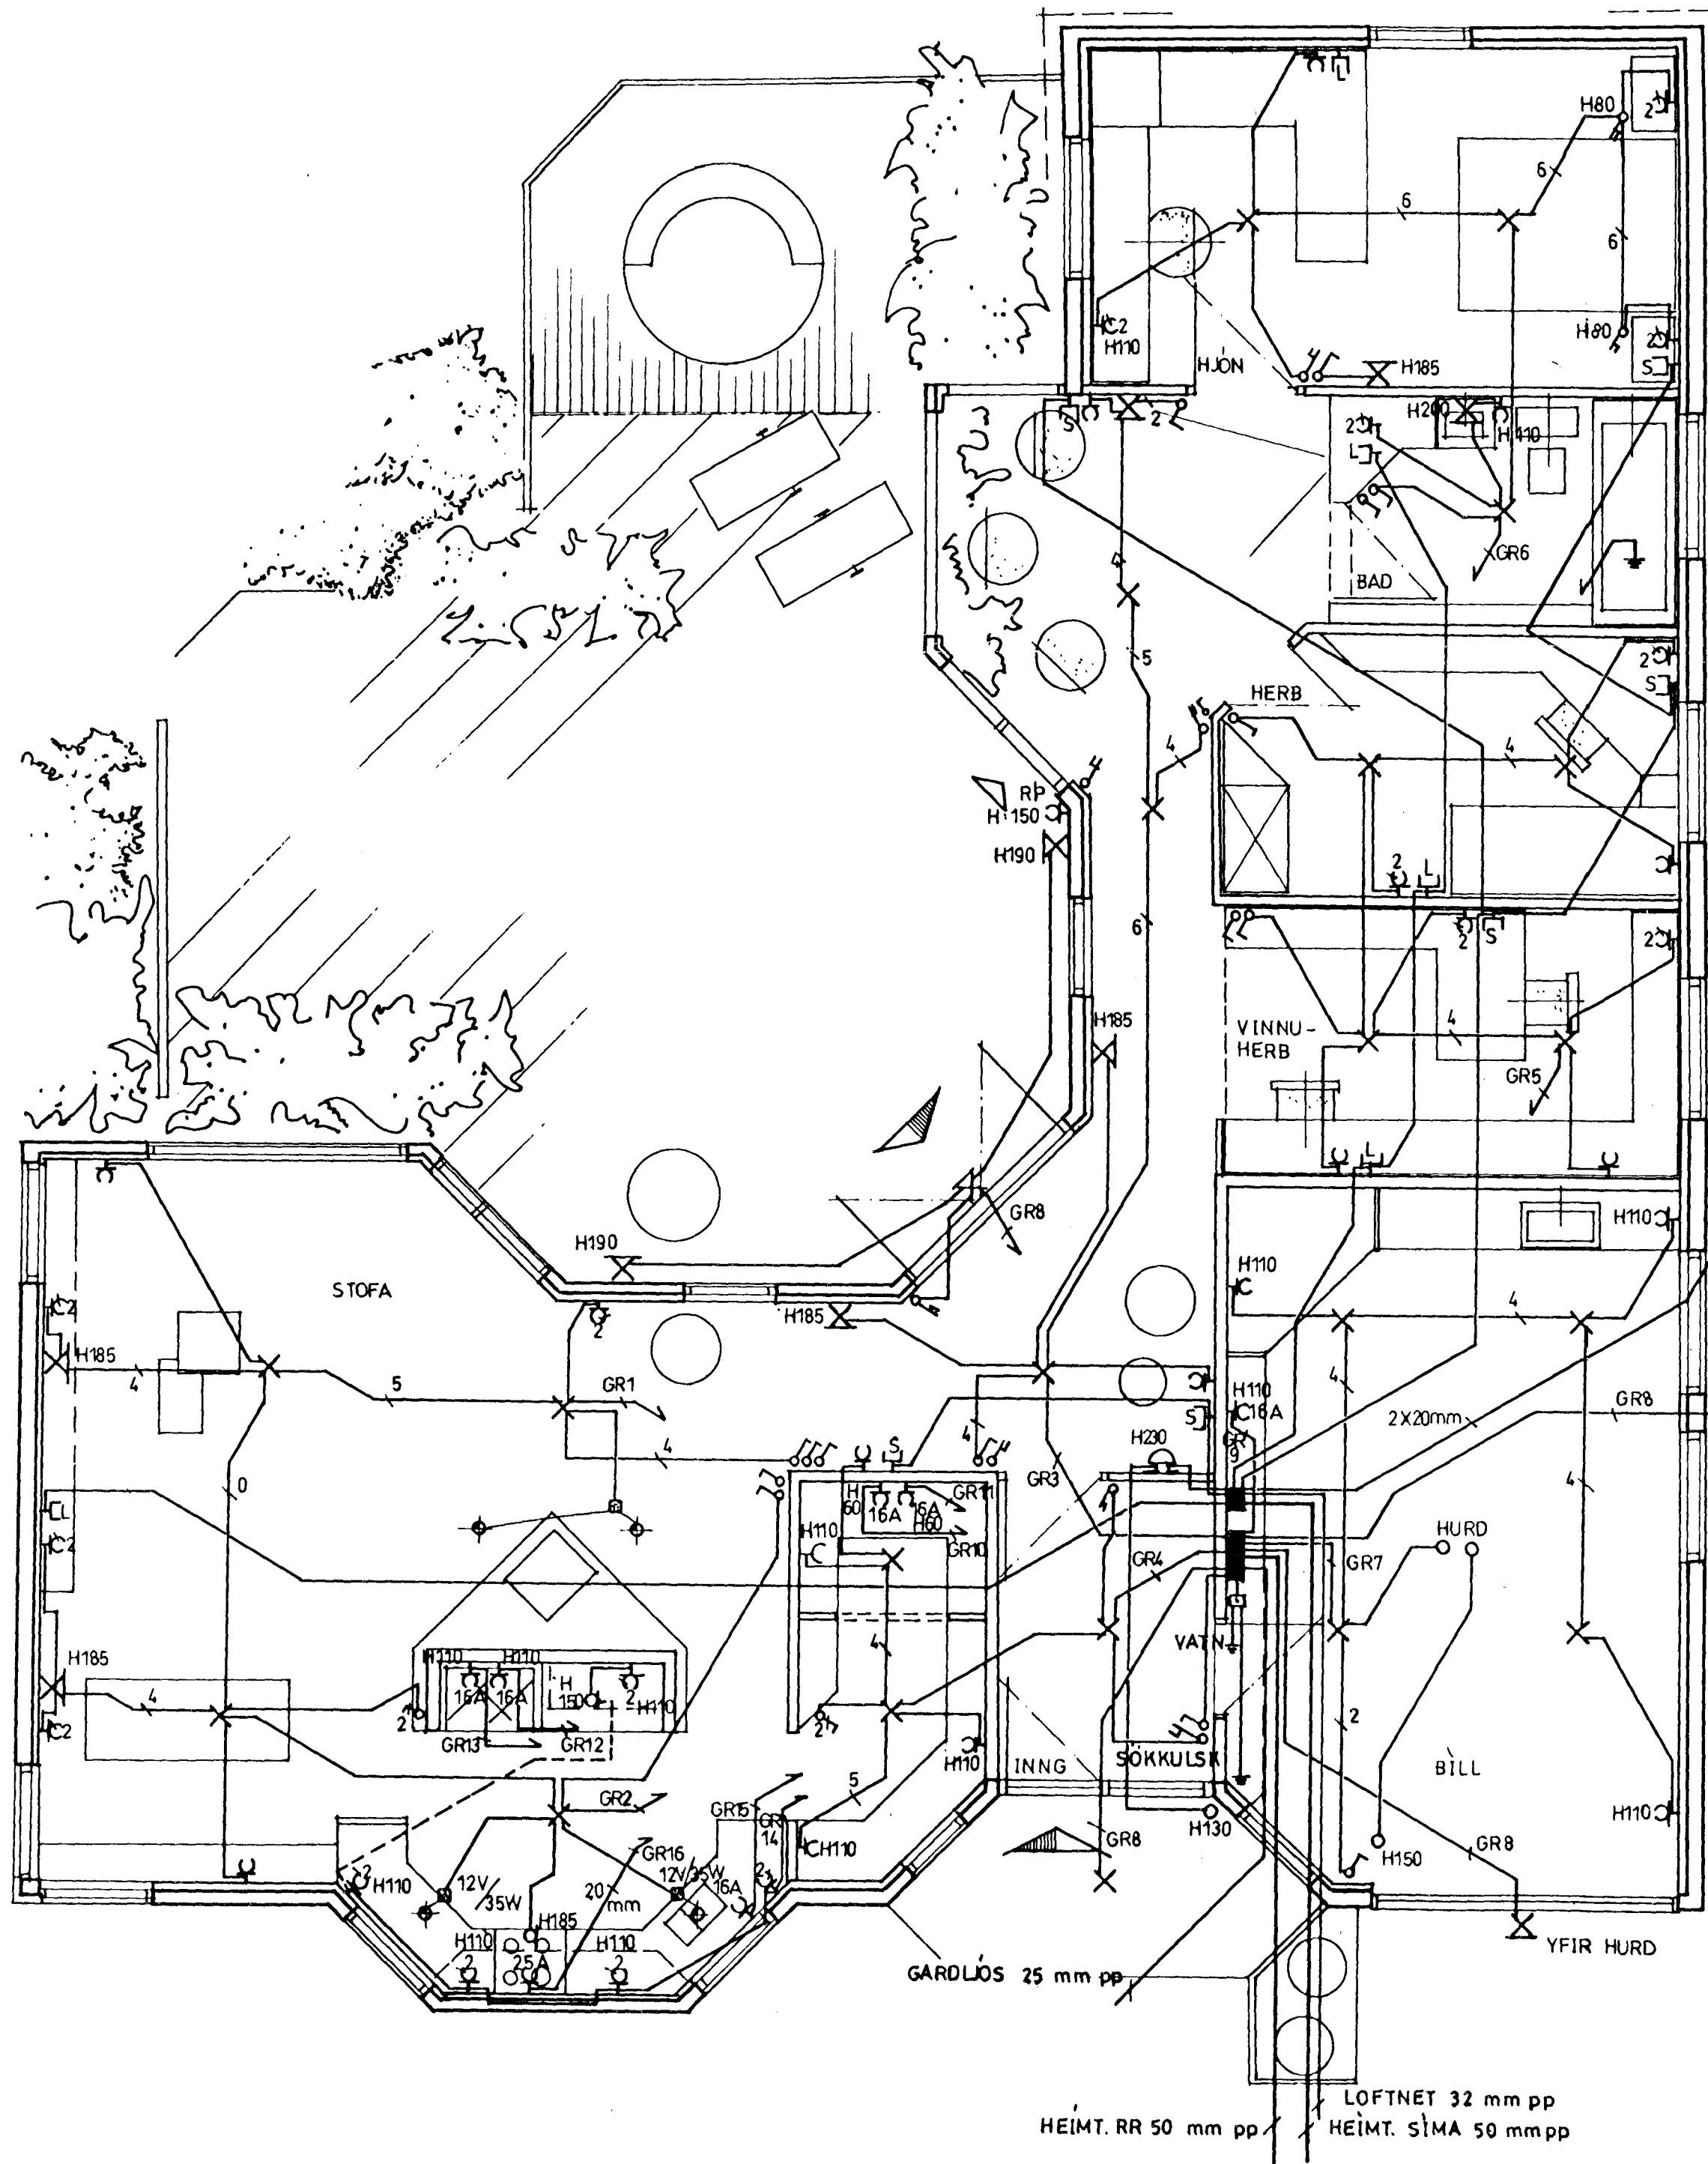

SNIDMYND 1:100

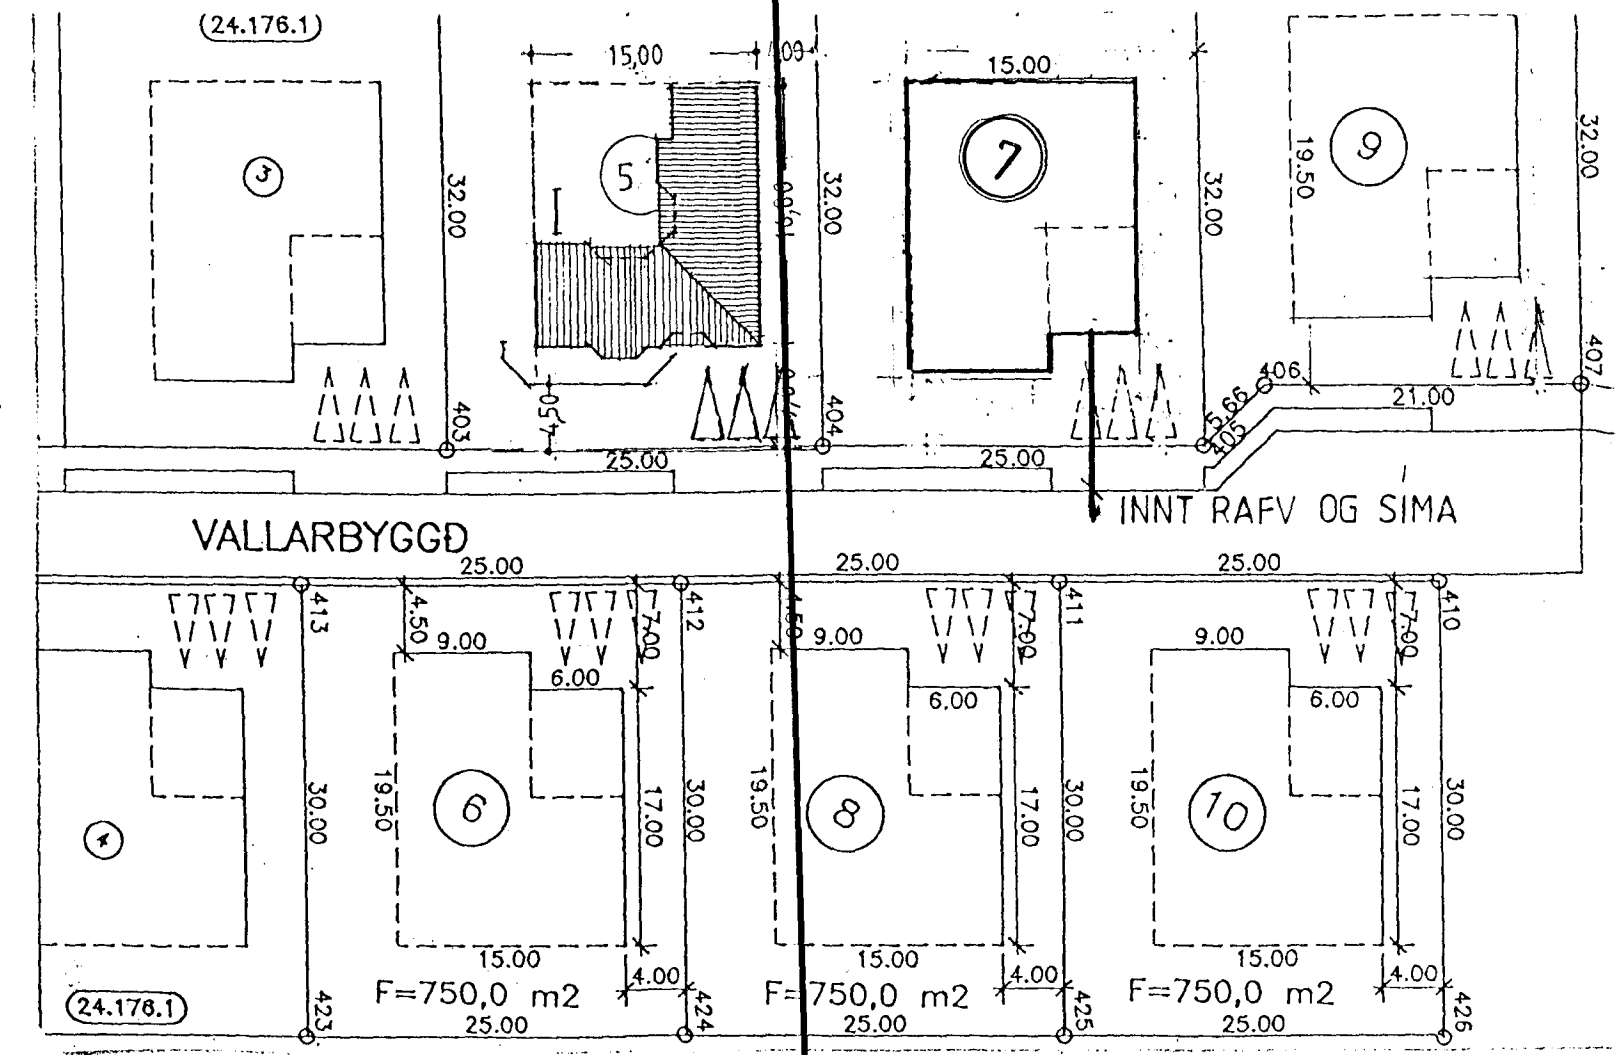

AFSTÖÐUMYND 1:500

A.T.H. TEIKN. TEKIN AF LJÖSRITUM
 P.A.L. AKV. SKEKKJMÖRK.

VALLARBYGGÐ 7.	HAF		KVARÐI
RAFLÖGN: HEIMTAUGATEIKN.			BLAÐ AF
HELGI KREIRIKSSON RAFLAGNAHÖNNUN			DAGS.
			NO.
			KT.

3514