



ÚTLIT NORD-VESTUR 1:100

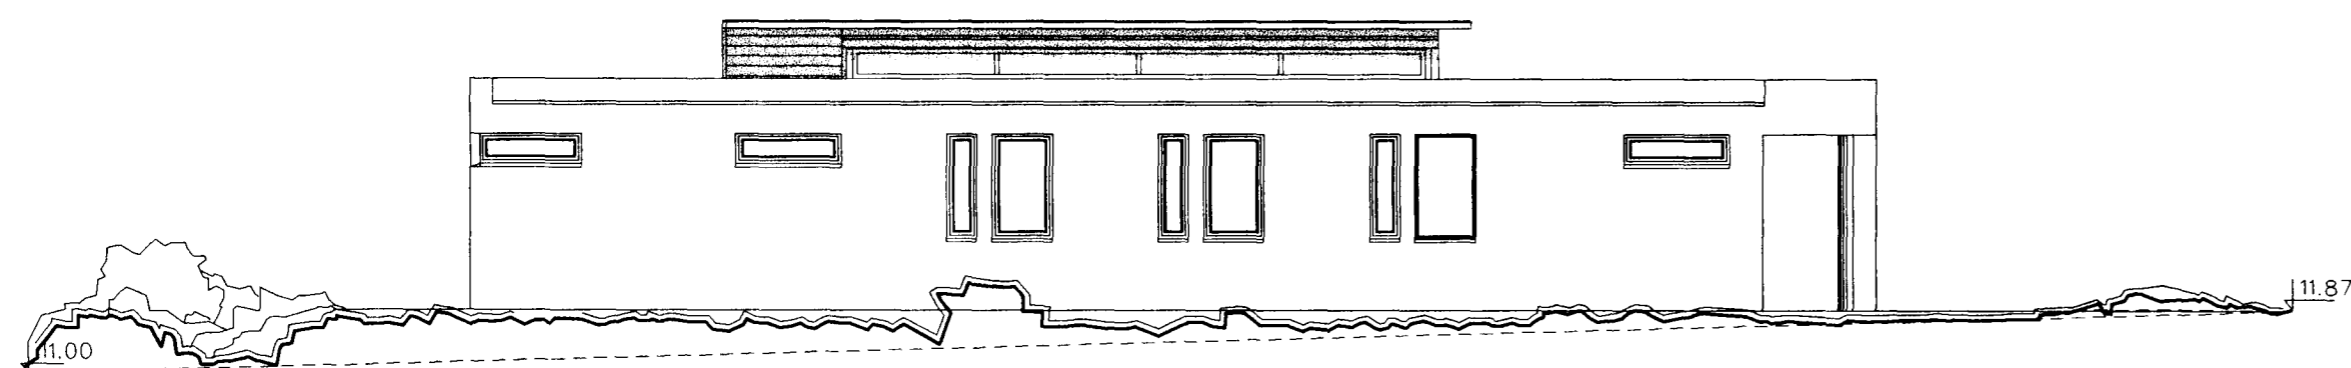


tifftopdf - www.rubisoftware.com - Demo Version

ÚTLIT NORD-AUSTUR 1:100

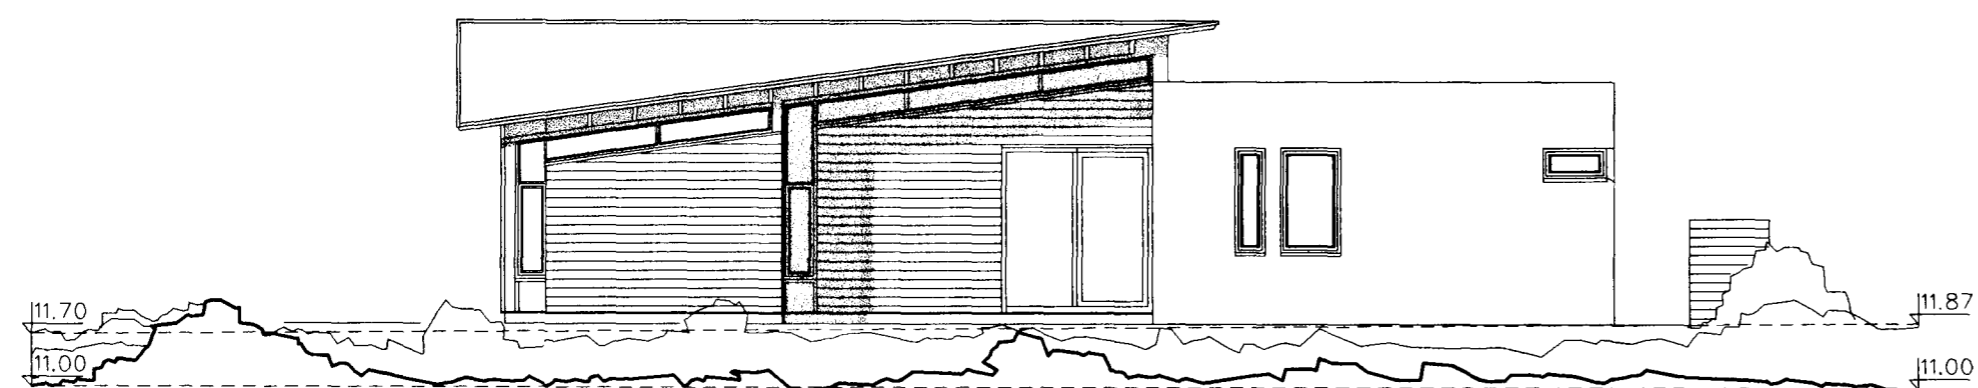

ÚTLIT SUD-AUSTUR 1:100

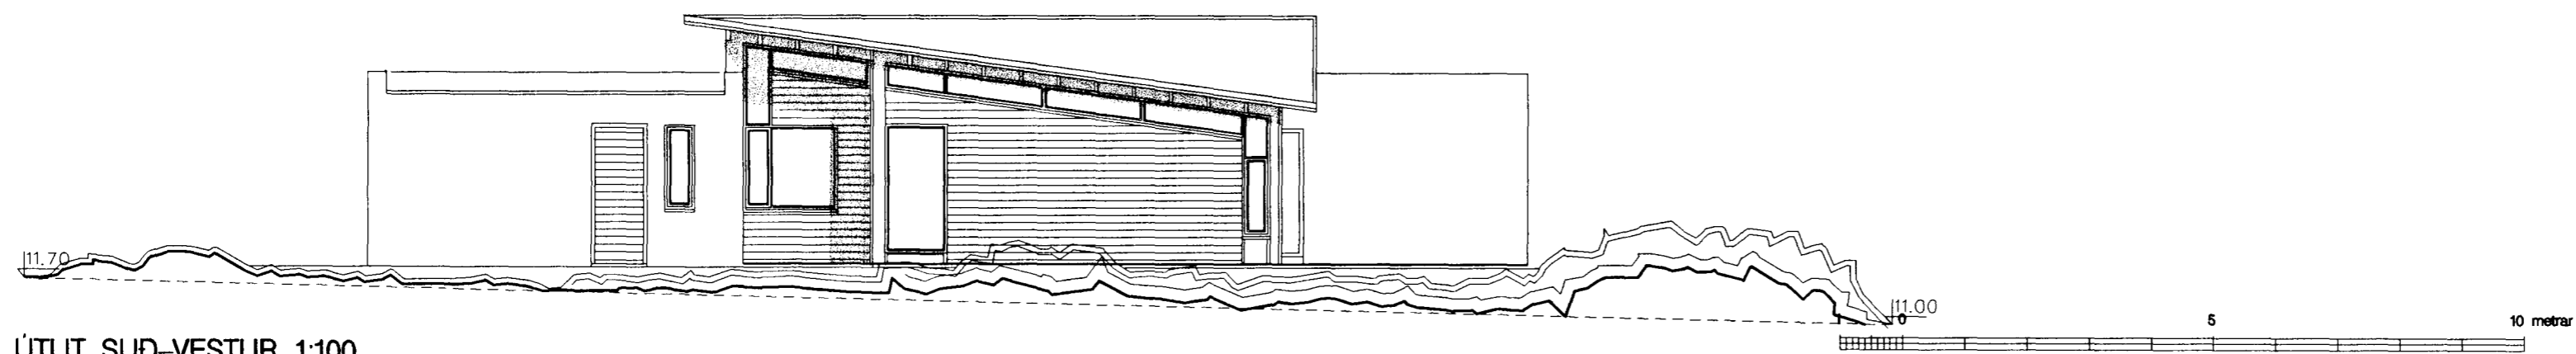

ÚTLIT SUD-VESTUR 1:100

ENDURSKODUN:	DAGS.	TEKN.	YFRF.
H:			
G:			
F:			
E:			
D:			
C:			
B:			
A:	BYGGINGARNEFND	15.05.1998	SS

VERKKAUPI
Hafsteinn Jónsson


KENNITALA
030146-4929

VERKHEIM
VALLARBYGGÐ 8

EFNI
Útlitsmyndir

VINNUSTOFA ARKITEKTA ehf

TEKN
ASJSS

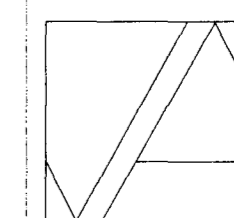

Arkitektar FAI
Hróbjartur Hróbjartsson
Richard Ólafur Erlendur
Sigríður Sigbjörnsdóttir
Sigrundur Björgufljósson
Skólavörðustíg 12
101 Reykjavík

YFIRFARID
S.S.

VERK NÚMÉR
1

BLAD NÚMÉR
3

DAGS. ÚTGAFU
15.04.1998

KENNITALA ÚTGEFANDA
300653-3169

STYRD
A2

ENDURSK.
A2

ÚTGEFID
Sigríður Sigbjörnsdóttir