



Samþykkt þann

20 JULÍ 2005


Byggingarútlitunni í Hafnarfirði  
Eh. Kúsja Þorarinsson

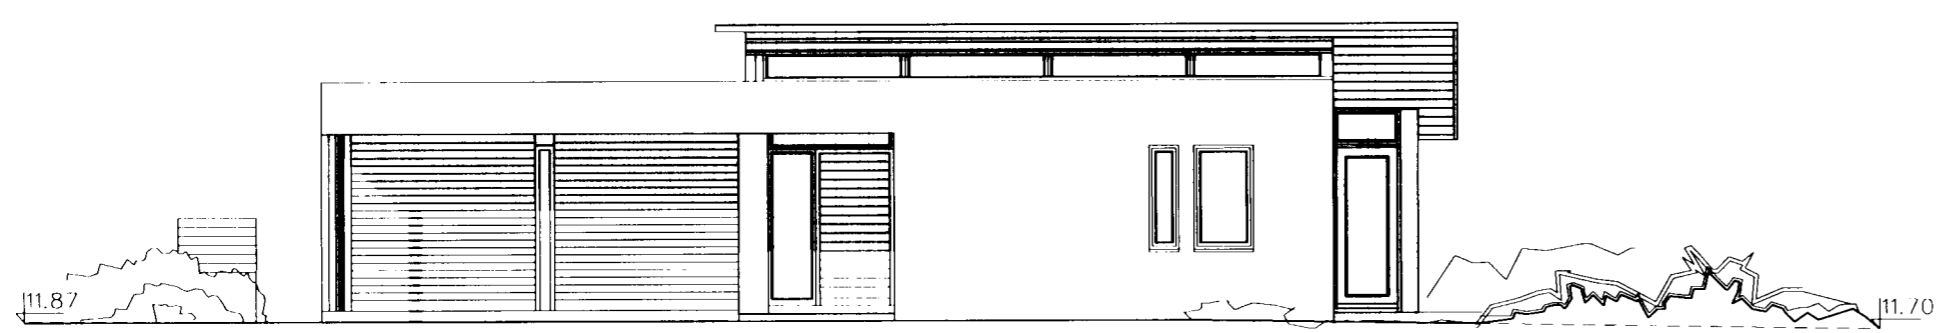


ÚTLIT NORD-VESTUR 1:100

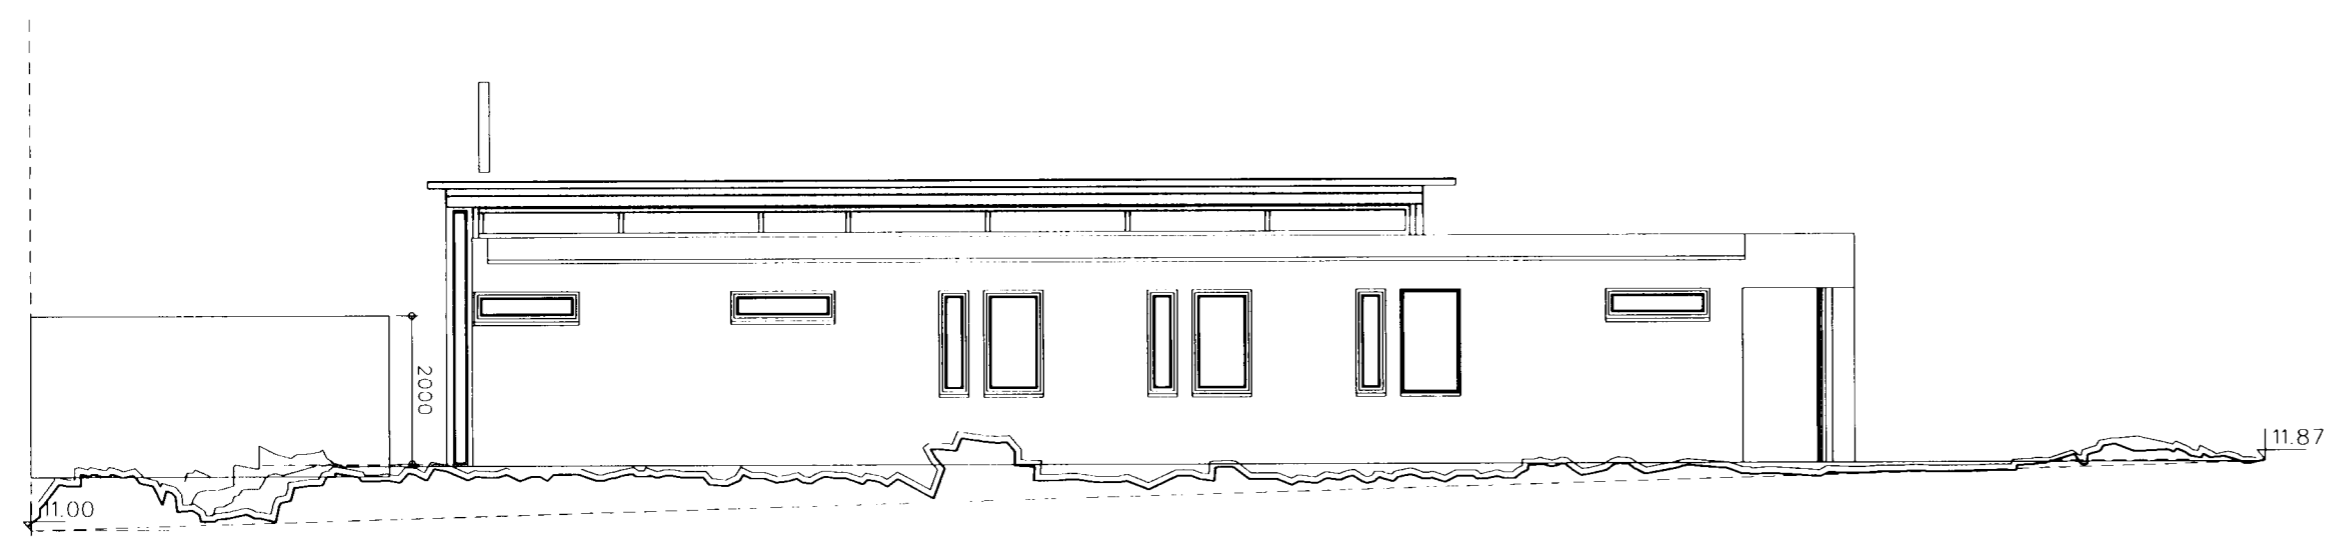

ÚTLIT NORD-AUSTUR 1:100

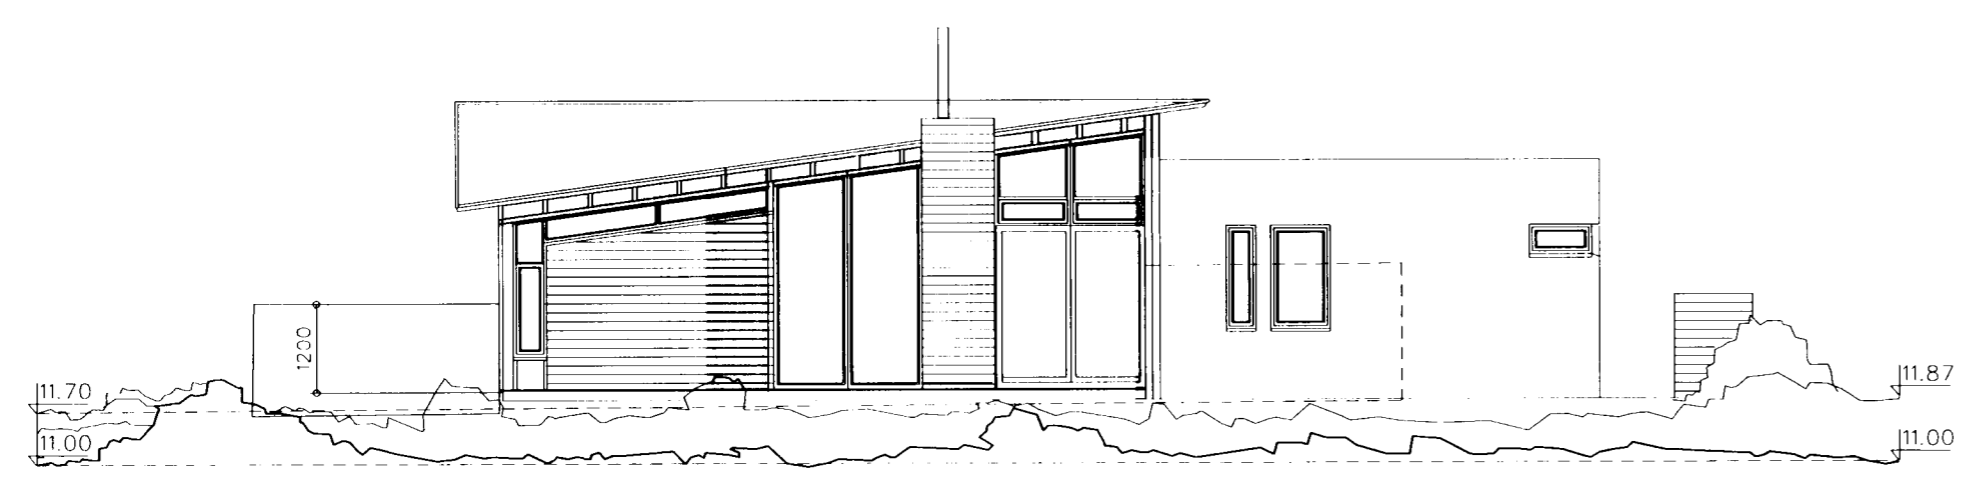

ÚTLIT SUÐ-AUSTUR 1:100

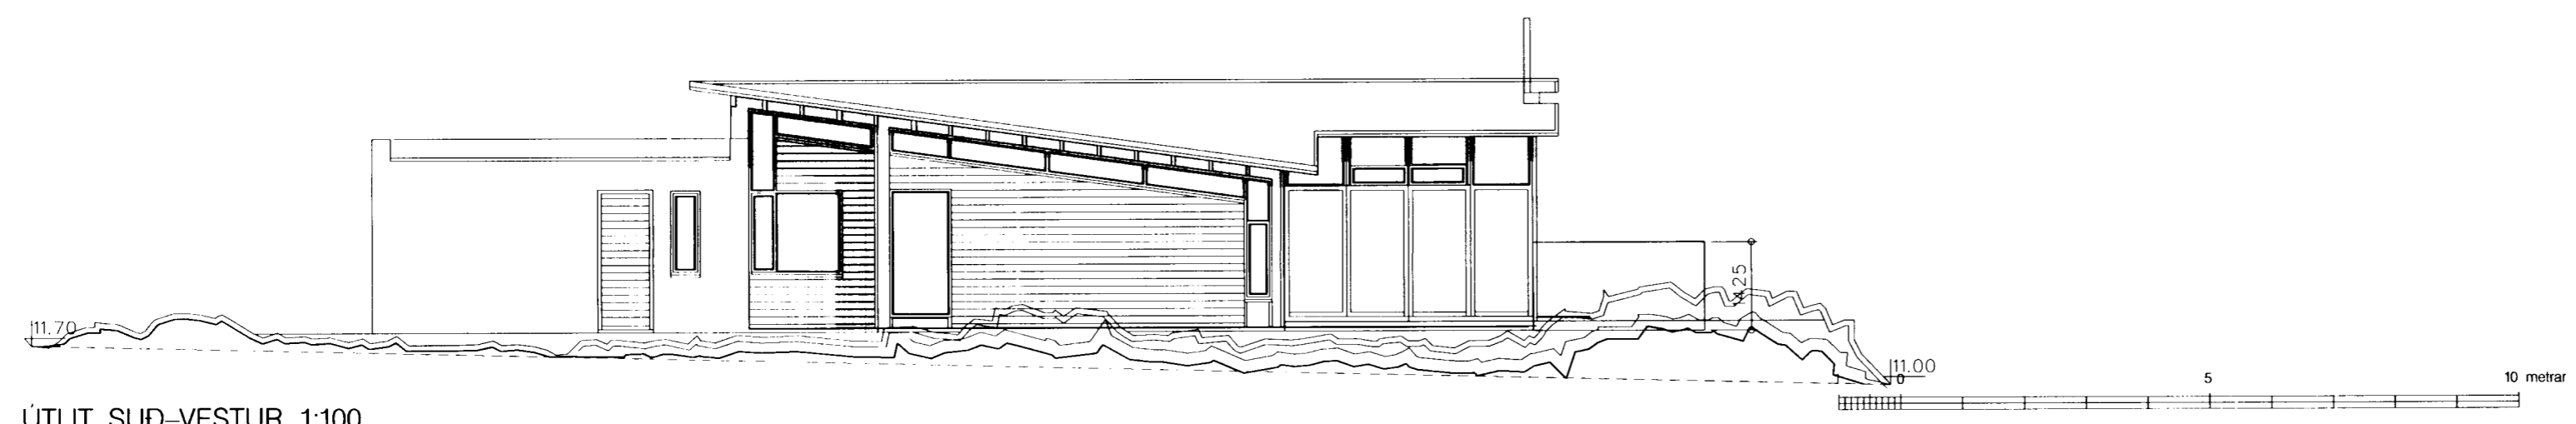

ÚTLIT SUÐ-VESTUR 1:100

ENDURSKODUN:	DAGS.	TEIKN.	YFIRF.
H:			
G:			
F:			
E:			
D:			
C:			
B: SÓLSTOFA, VIÐB.	15.03.2005	SS	
A: BYGGINGARNEFND	15.05.1998	SS	

VERKKAUPI: Hafsteinn Jónsson KENNITALA: 030146-4929

VERKHEITI: VALLARBYGGÐ 8

EFNI: Útlitsmyndir

VINNUSTOFA ARKITEKTA ehf TEIKN: ASJSS

YFIRFARID:

VERK NUMER: 1

BLAD NUMER: 3

DAGS. ÚTGAFU: 15.04.1998 KENNITALA ÚTGEFANDA: 300653-3169 STERD: A2 ENDURSK: B

ÚTGEFID:

TEIKNINGU ÞESSA MÁ EKKARFRITA MEÐ NEIÐMÍ HÉLDU HELTA TIL EDA Í HÉLD AN SKIPFLEGS LEYFIS HÖRUNDAR.