
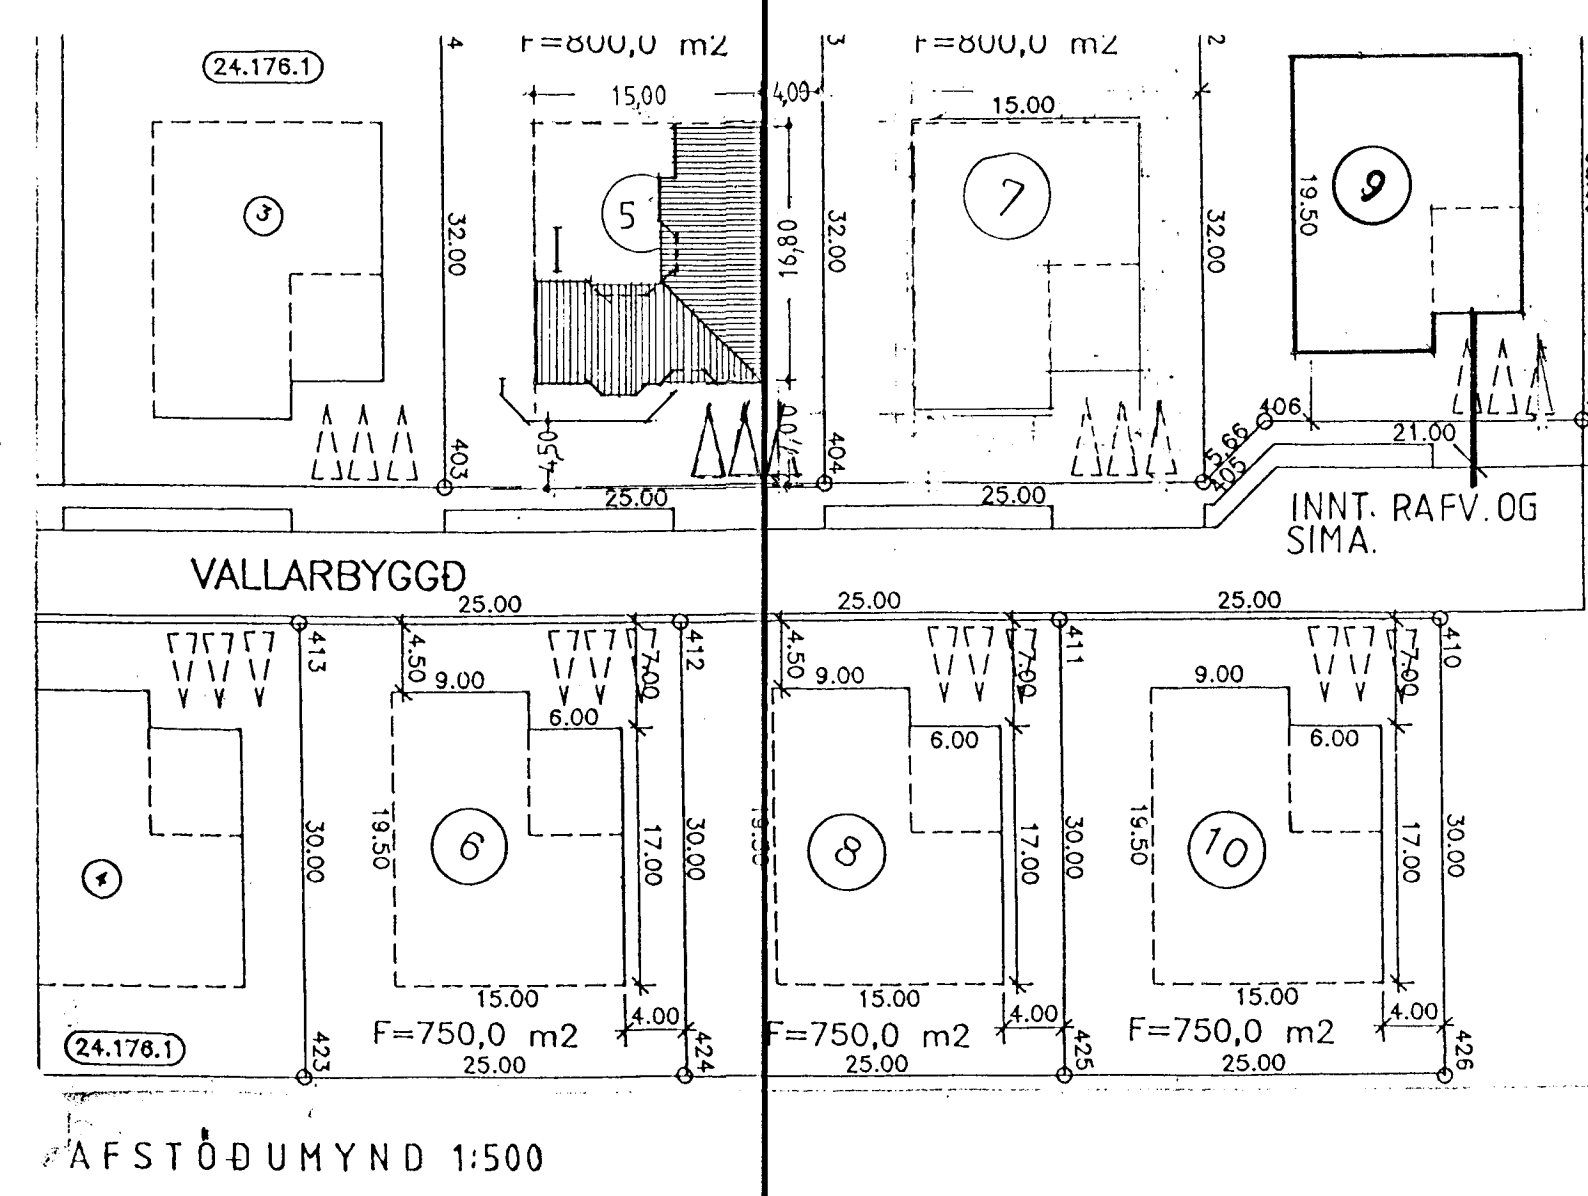
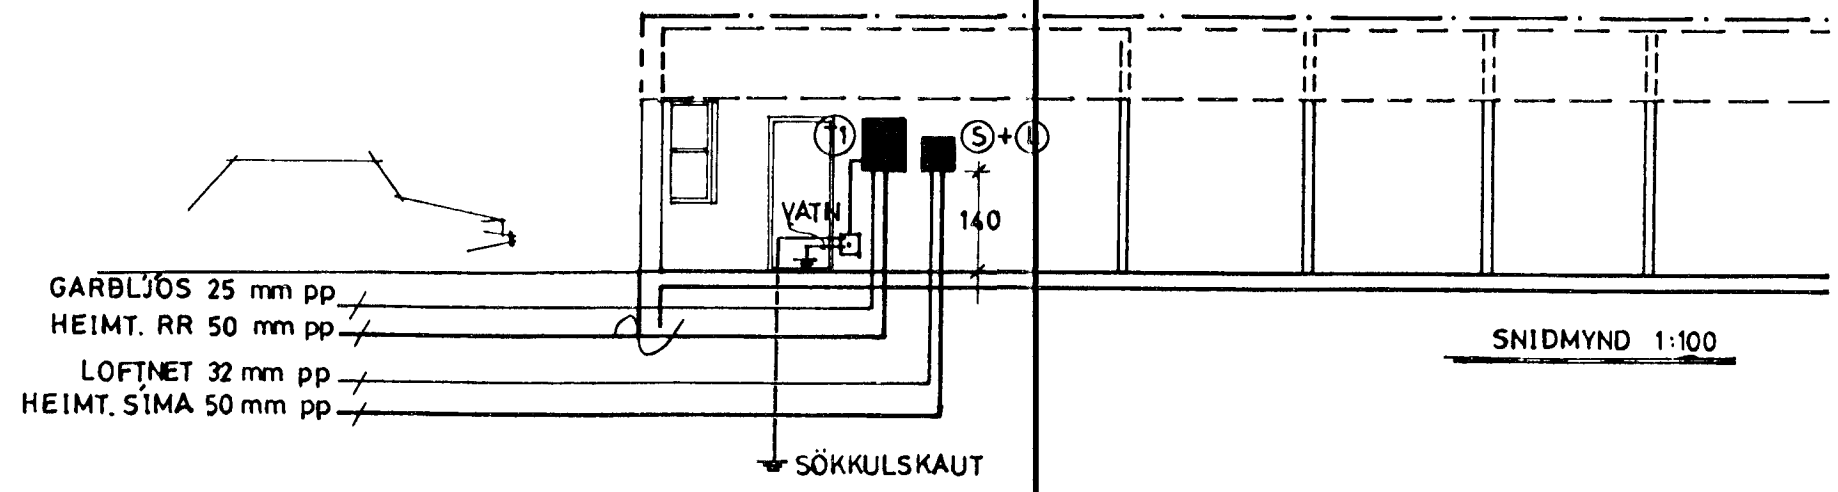


innick samþykkt 18.11.1998.
 RAÐFVEITU HAFNAFJARDAR
 Þóris Dósbjörns.

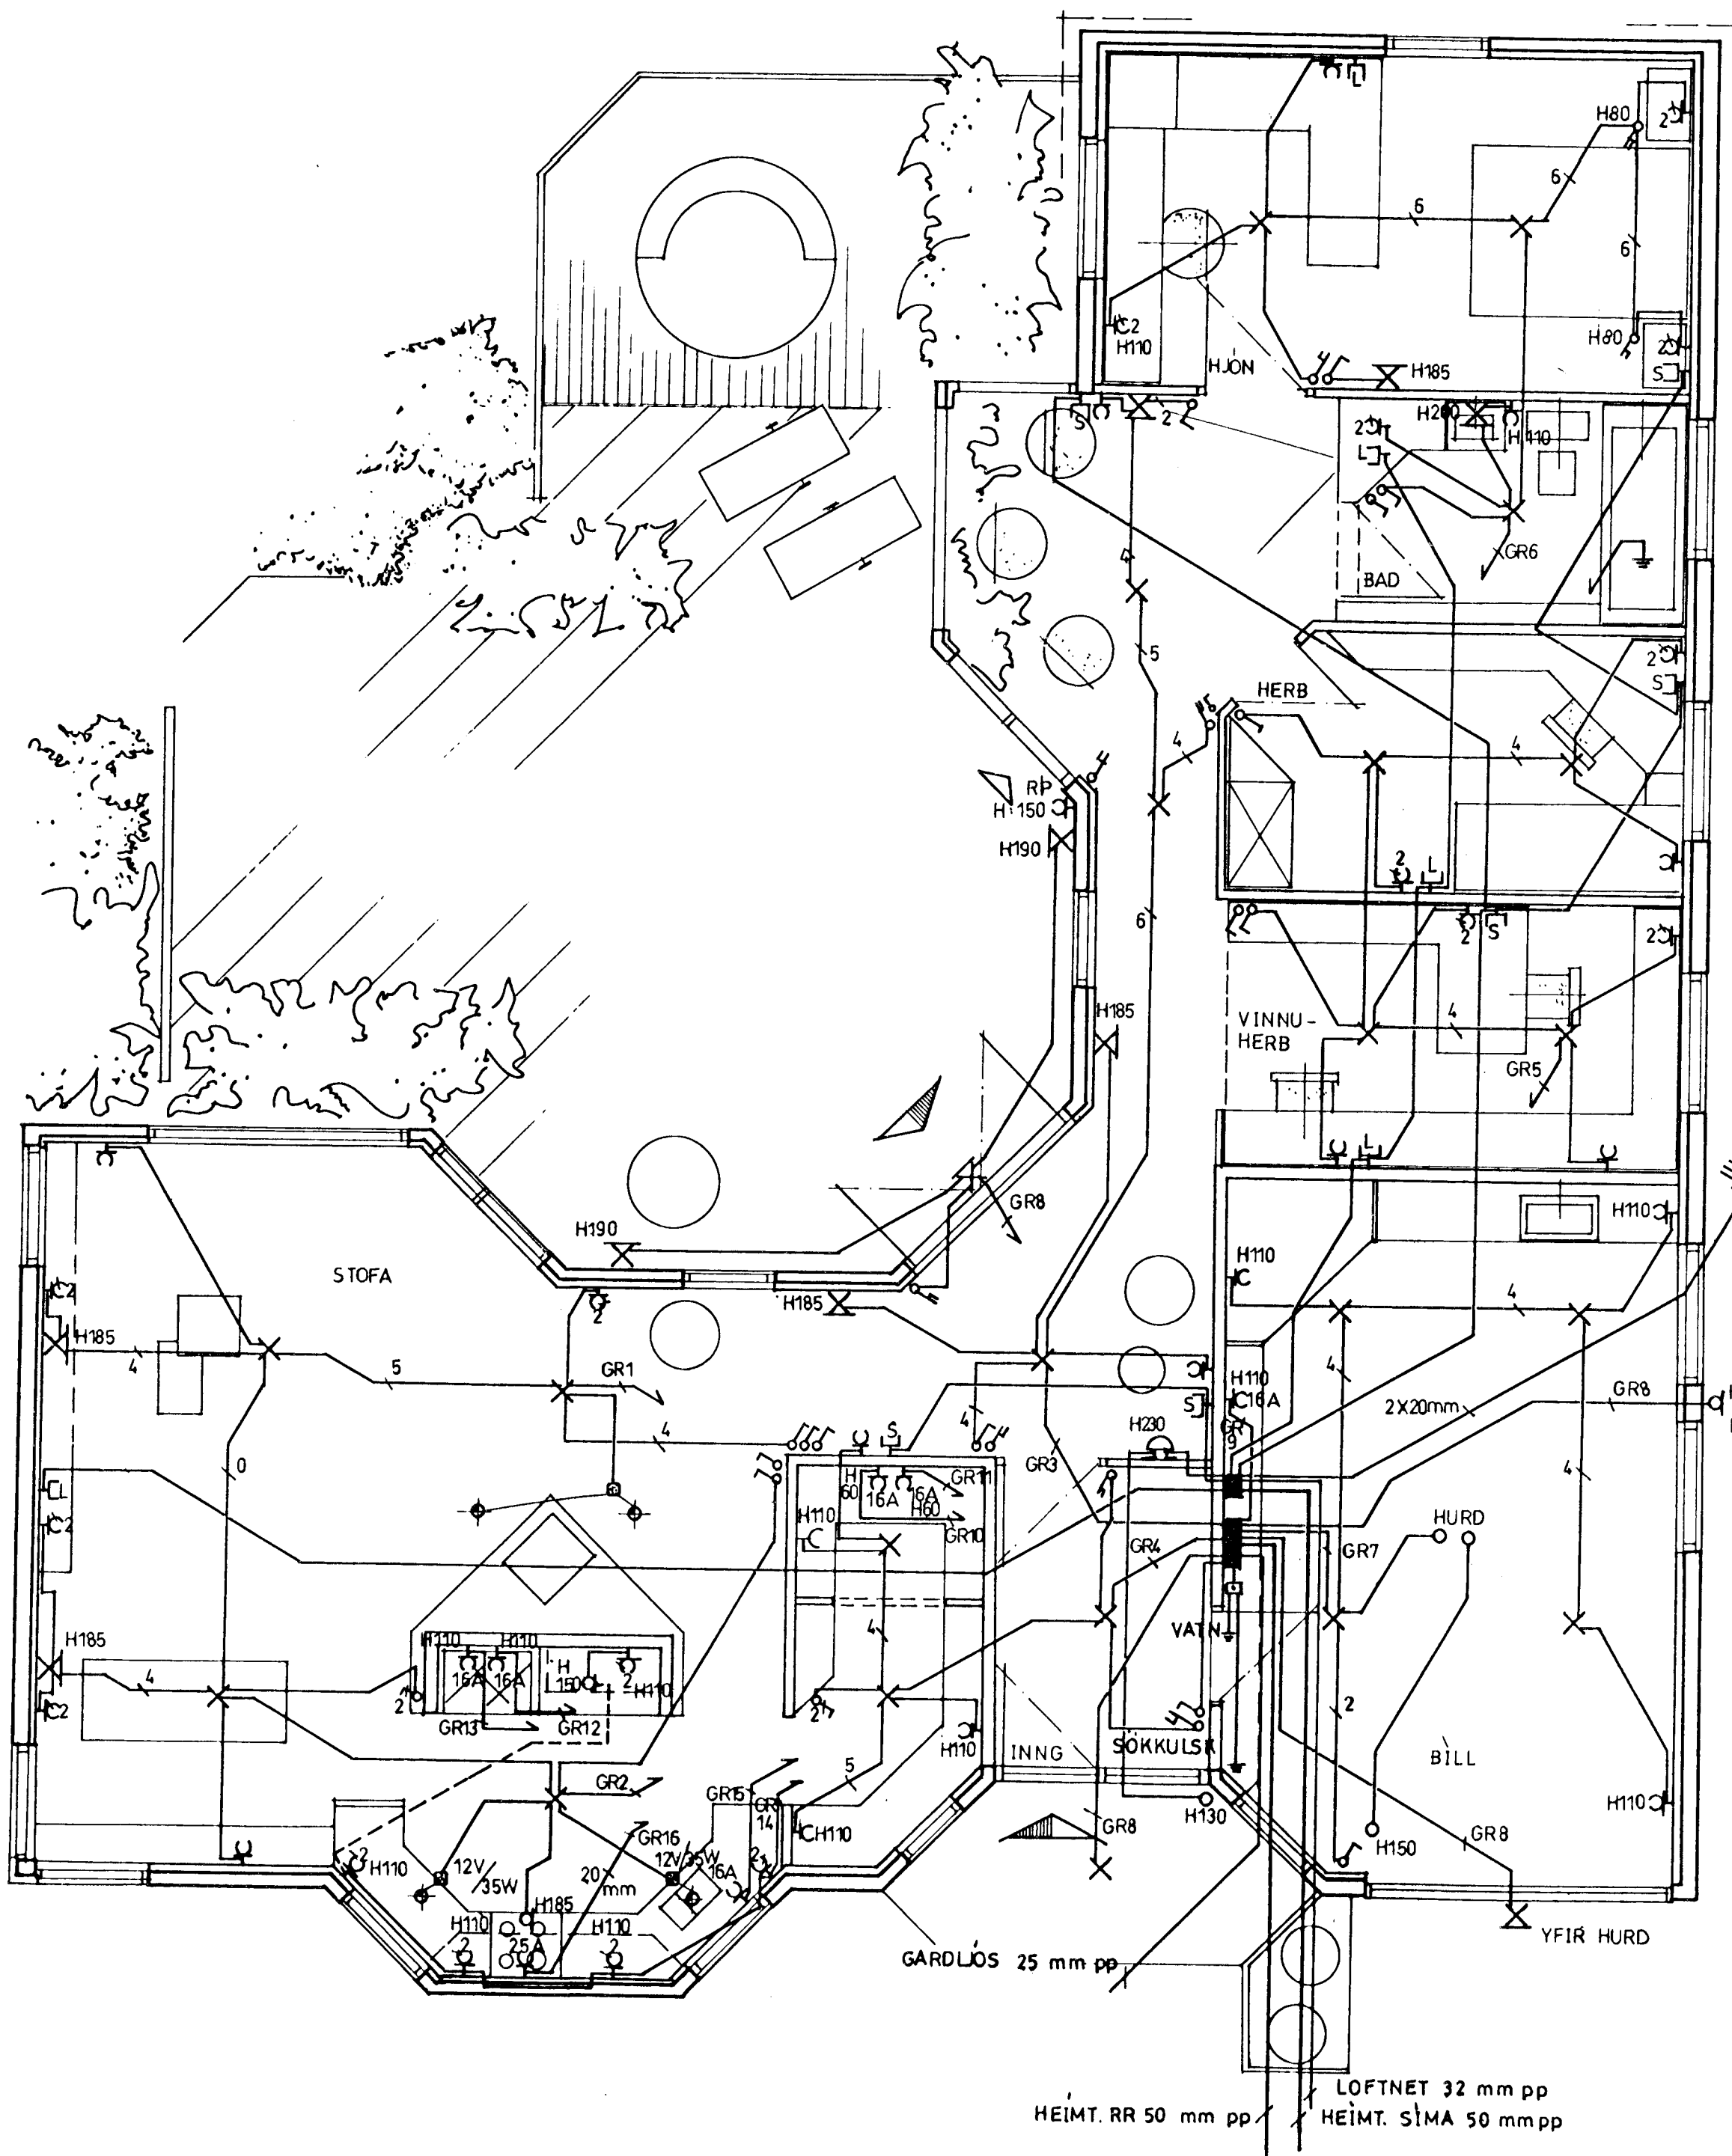

A.T.H. TEIKN. TEKIN AF LJÖSRITUM
 P.A.L. ÁKV. SKEKKJMÖRK.

VALLARBYGGÐ 9	HAF		KVARDI
RAFLÖGN: HEIMTAUGATEIKN.			BLAÐ AF
			DAGS.
HELGI KR. EIRIKSSON	RAFLAGNAHÖNNUN		NO.
			KT.

3515