


Samþykkt á fundi bygginga-
nefndar þ. 9/4 1987

BYGGINGAFULLTRÚINN
Í HAFNARFIRÐI


E. Bjarnason




VESTURBRAUT 23
ÚTLIT - NORÐAUSTUR 1:100

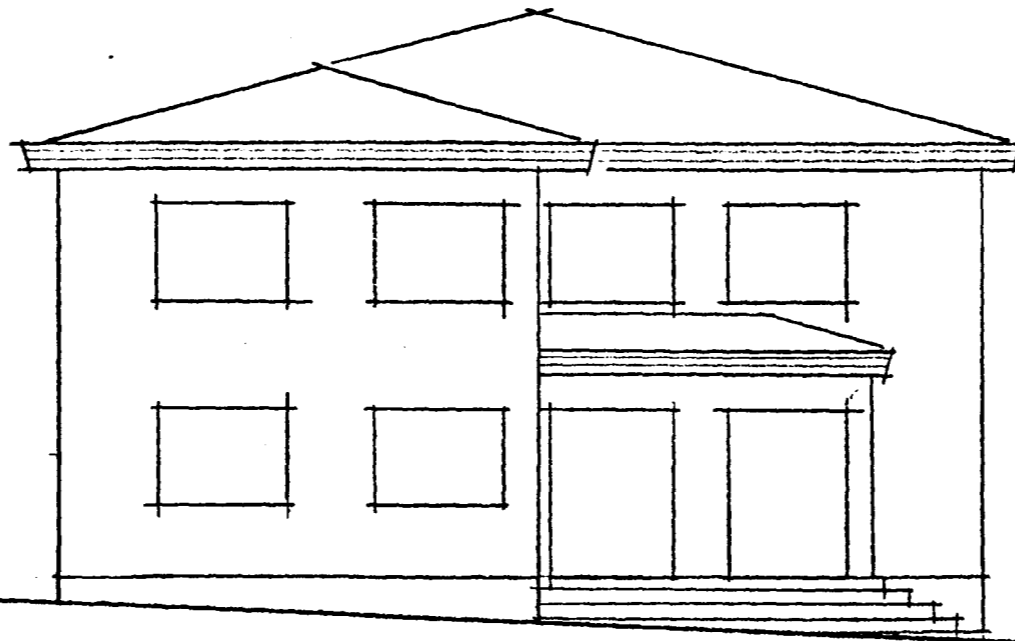


HELLISGATA 17 & 19

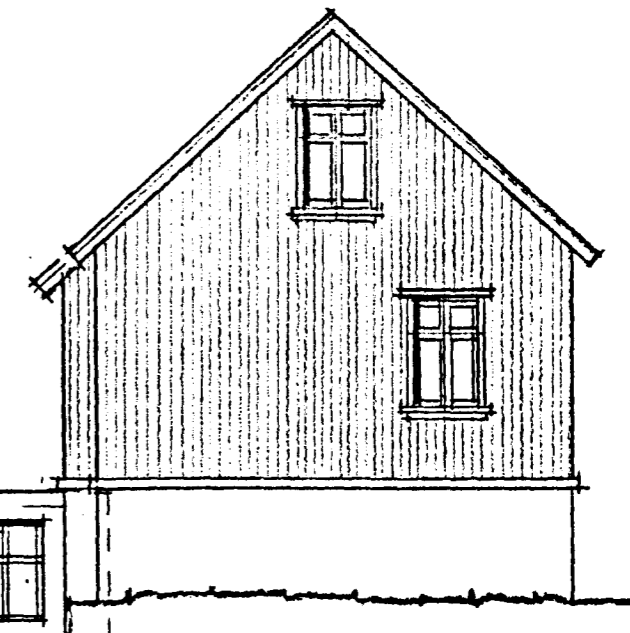


NÚY. VEGGUR
ÚTLIT - SUÐAUSTUR 1:100

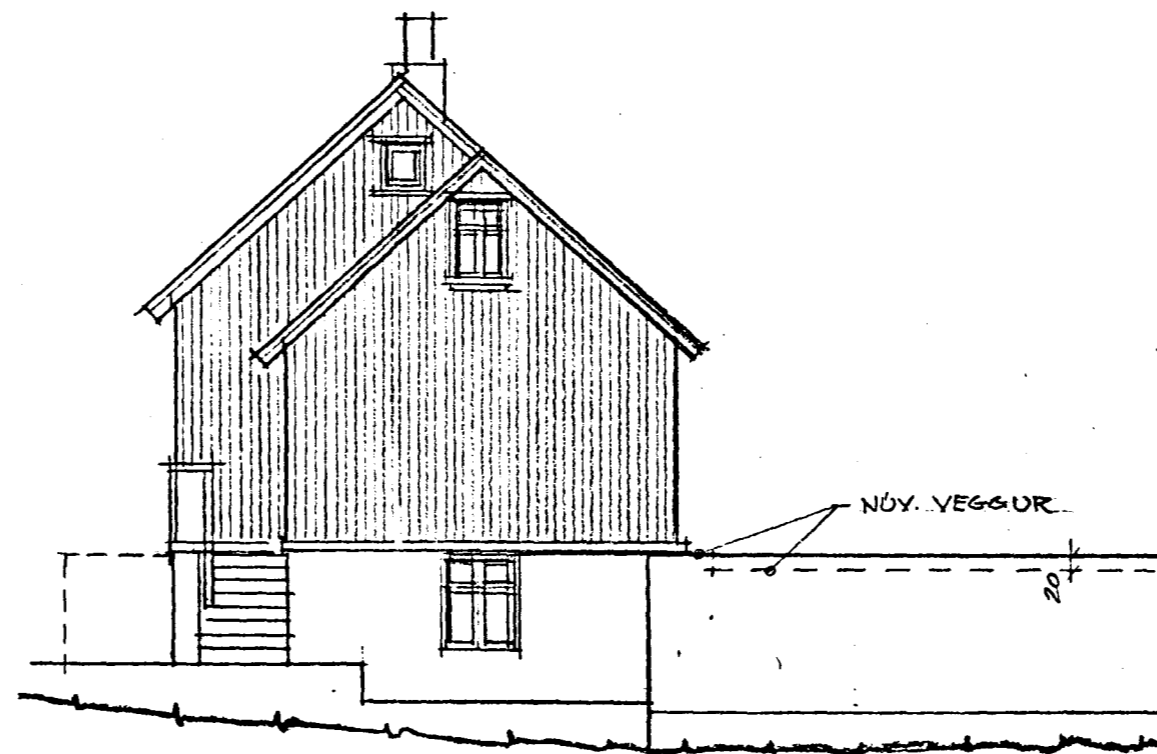

ÚTLIT - NORÐVESTUR 1:100

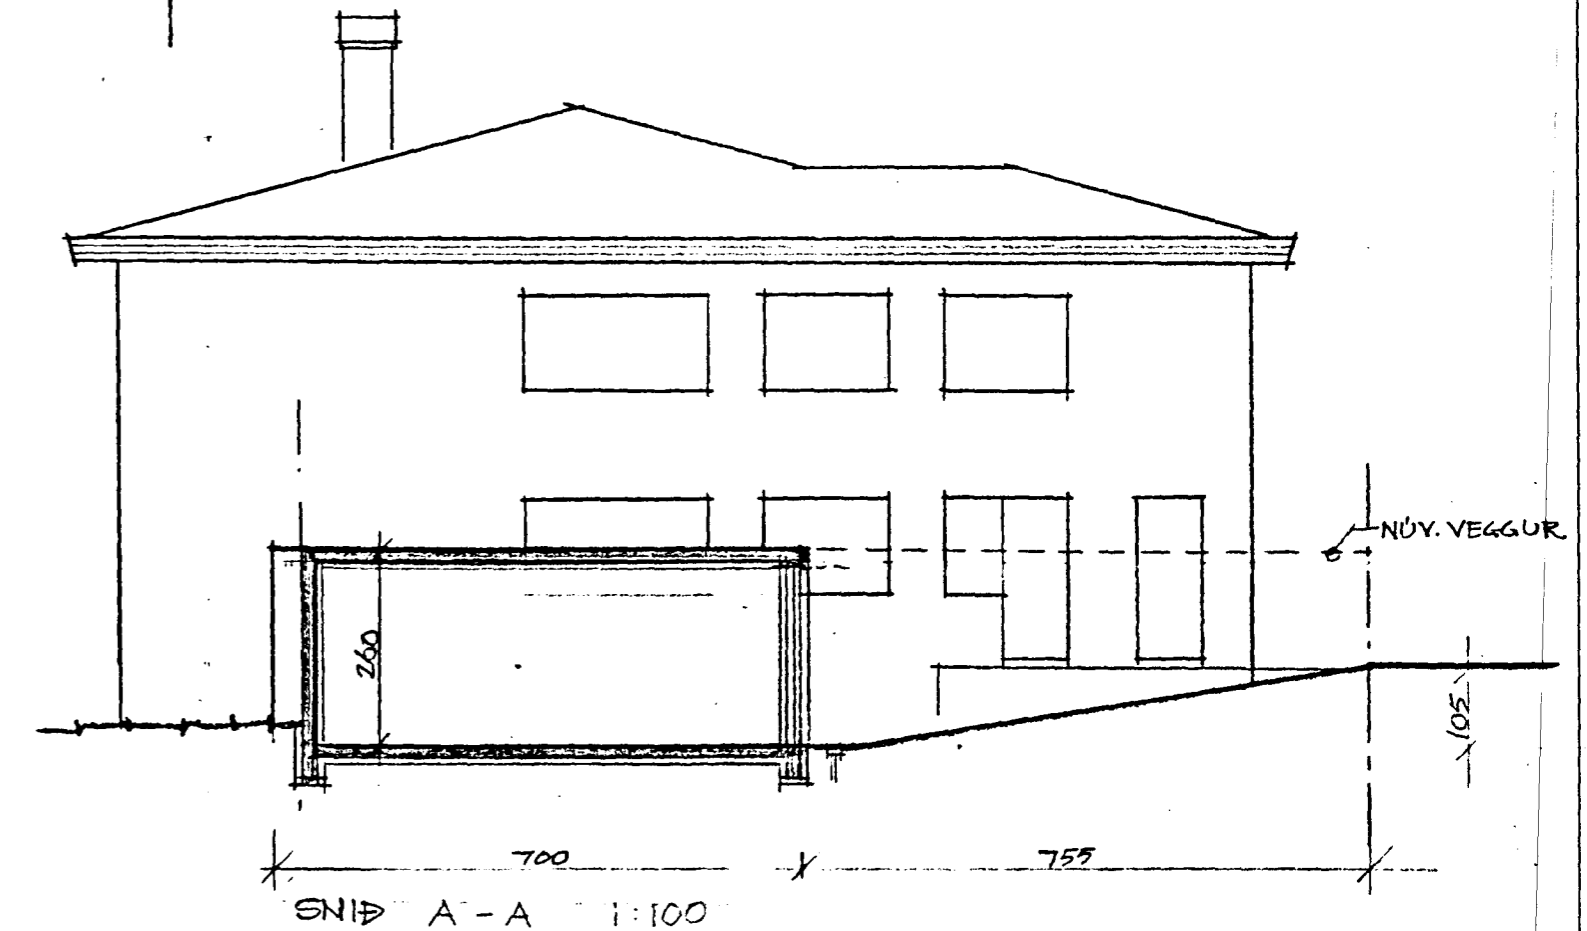


SNIB A-A 1:100

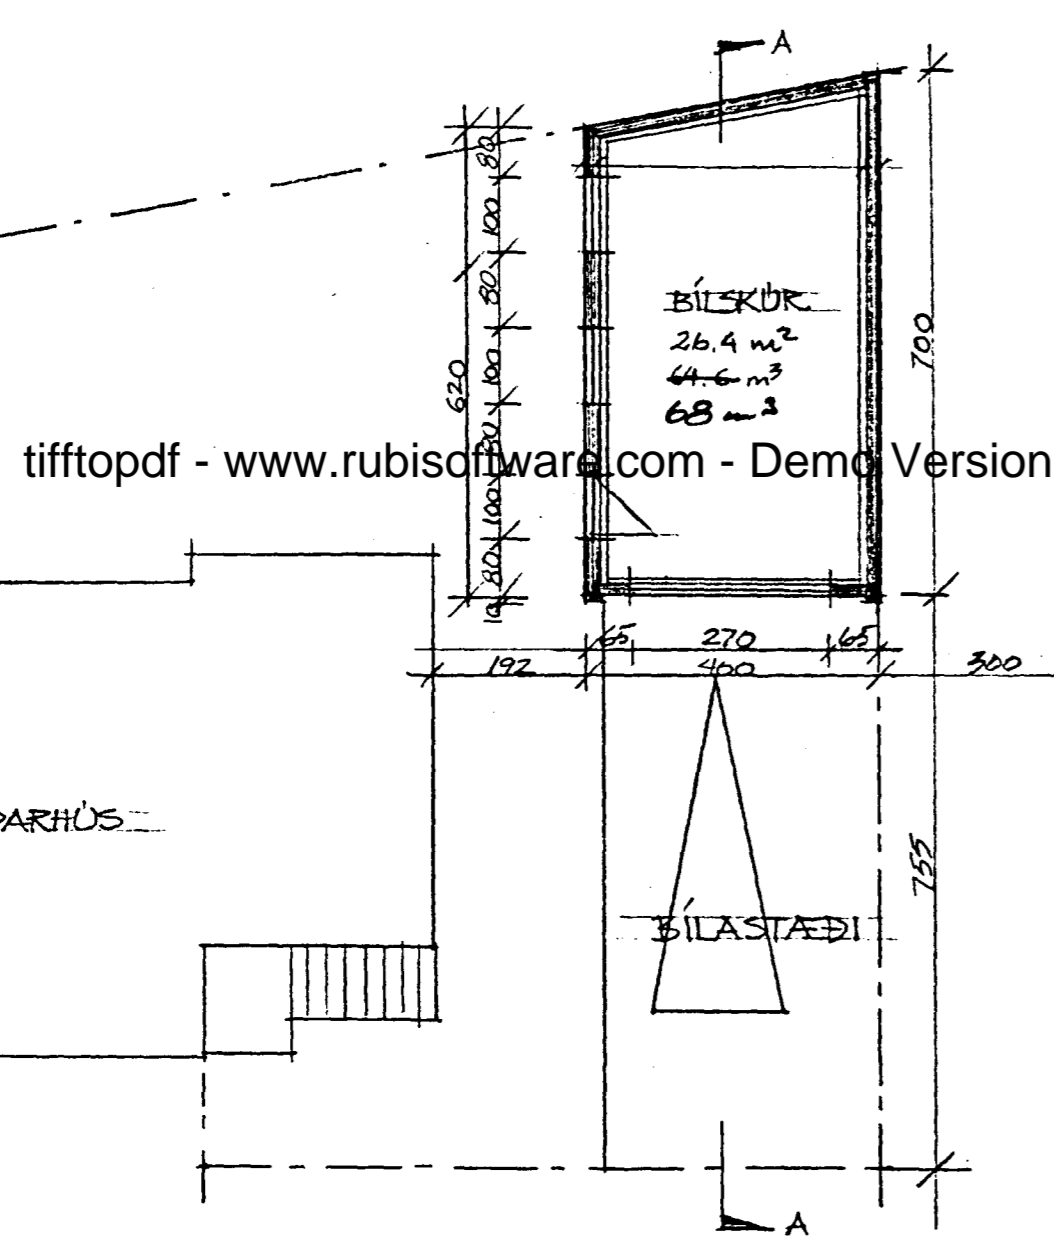

tifftopdf - www.rubissoftware.com - Demo Version

GRUNNMYND 1:100

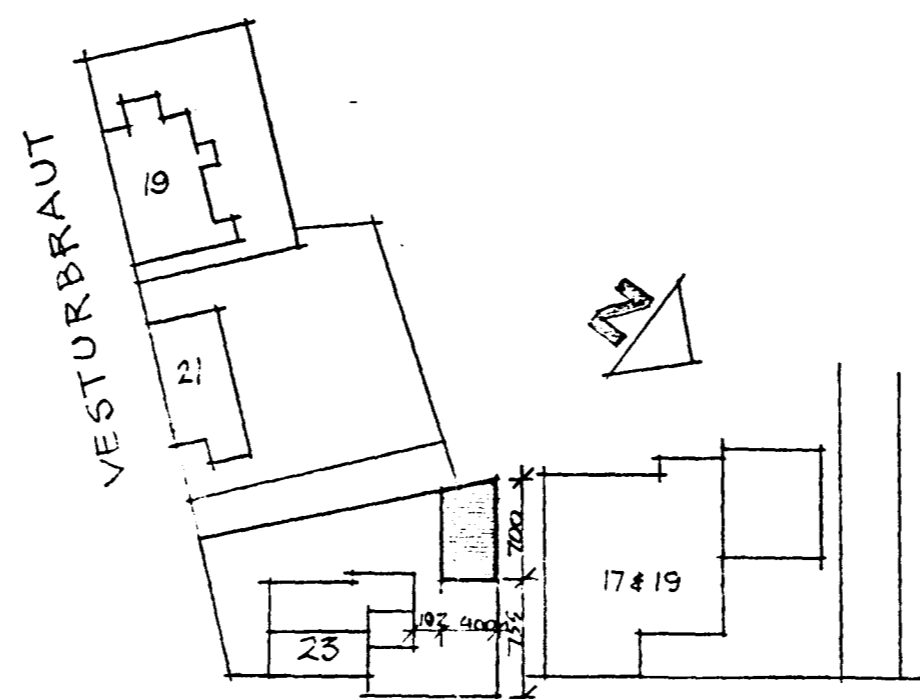

HELLISGATA
AFSTÖÐUMYND 1:500

TEIKNISTOFAN		SUÐURGÖTU 14	220 HAFNARFJÖRÐUR	03.02
		PÁLL V. BJARNASON	ARKITEKT FAI SÍMI 54355	
DAGS.	MARS 1987	VESTURBRAUT 23, HAFNARFIRÐI		
KVARDI	1:100 - 1:1000	BÍLSKUR - ÚTLITSMYNDIR, GRUNNMYND, SNIB, AFSTÖÐUMYND		
HANNAÐ	P.V.B.	<i>Páll V. Bjarnason</i>		
TEIKNAD	A.E.			
YFIRF.	P.V.B.			