




### GRUNNMYND HÆÐAR

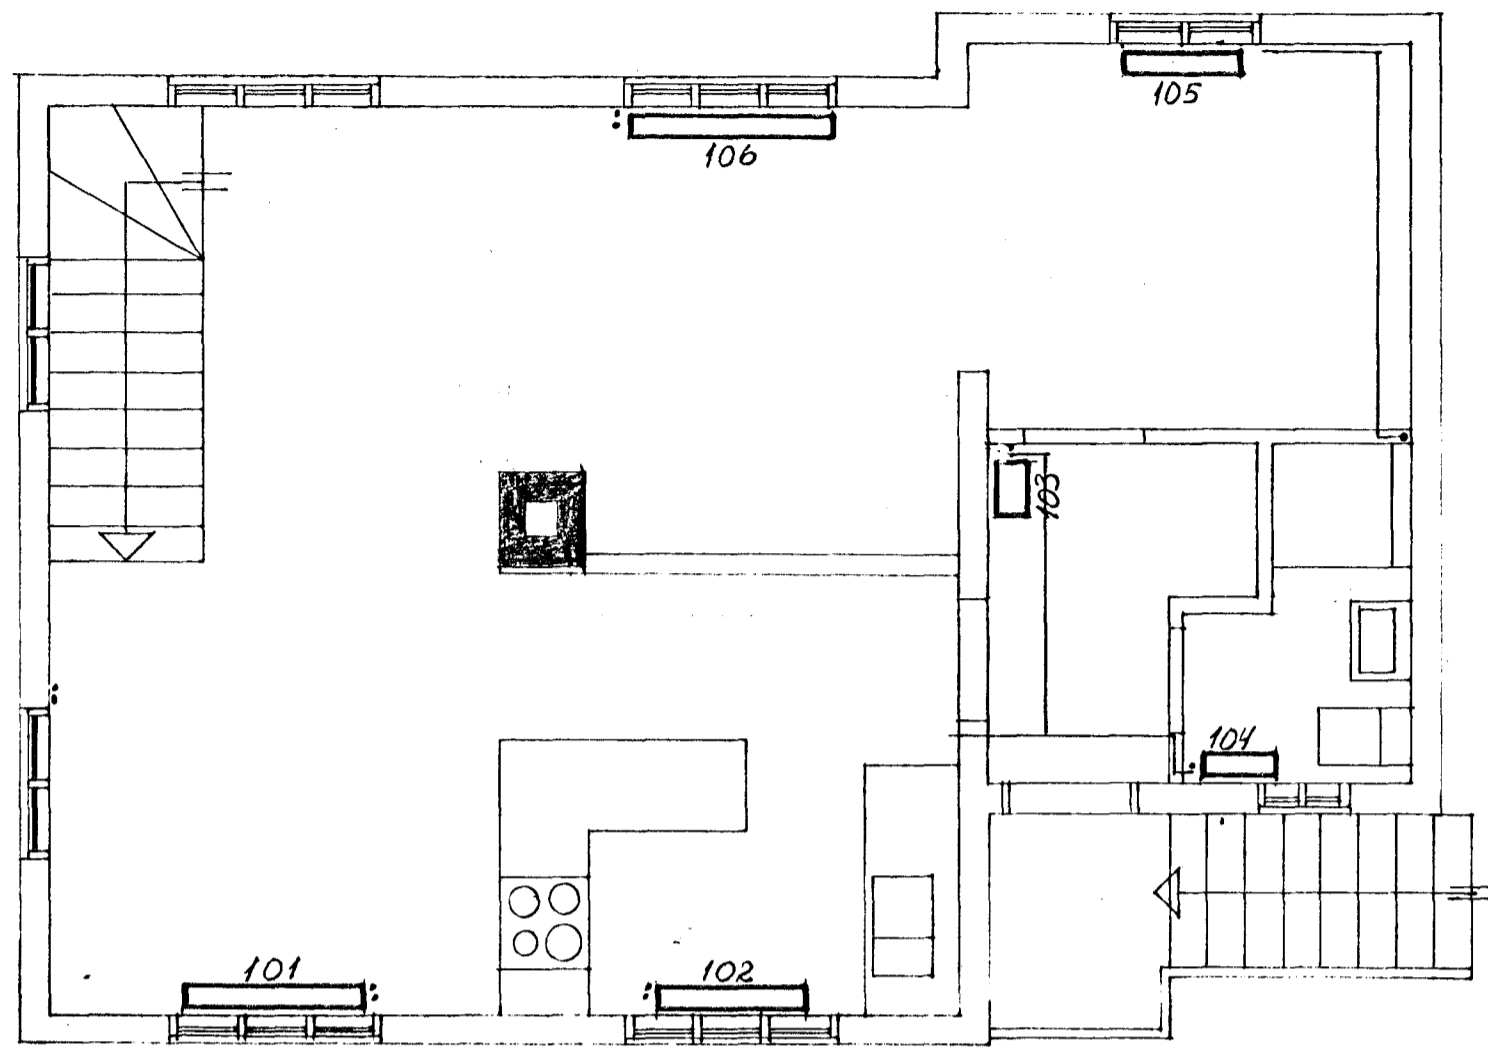

### RIS

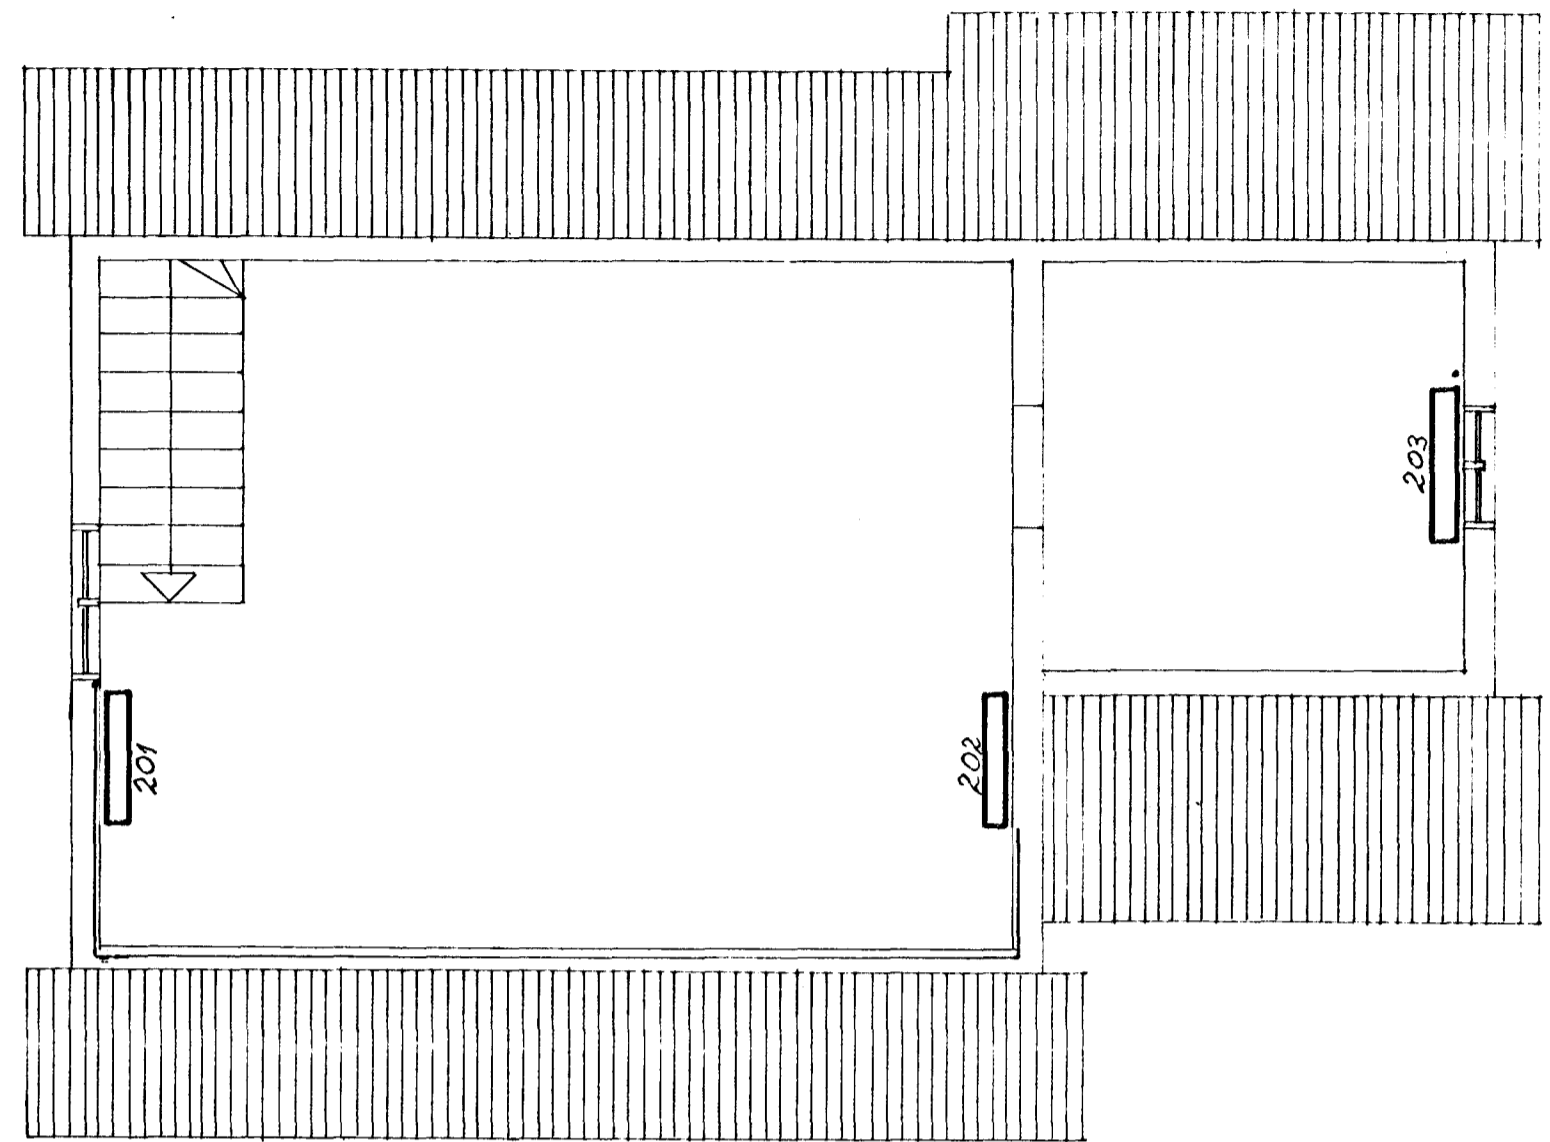

### KJALLARI

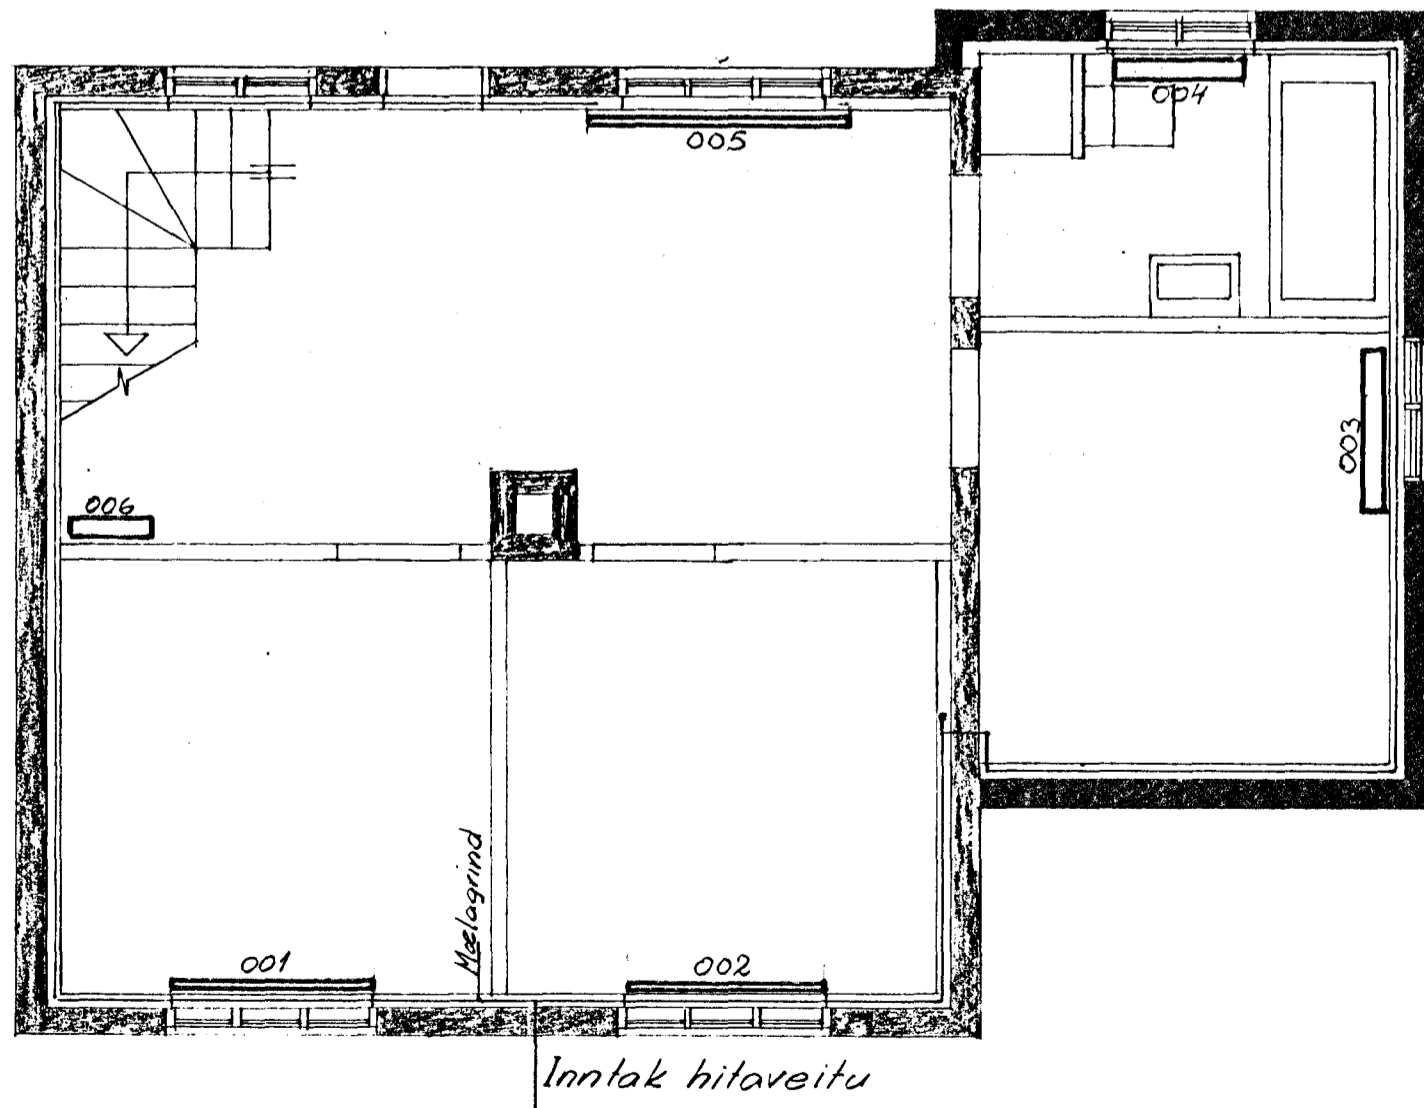

### OFNASKRÁ

*Ofnaskráin er miðuð við gamla pottmiðstöðvarofna*

Merking	Fjöldi	Hæð	Laggir	Rif	A B C D E F						Loft-skúrúfa
					A	B	C	D	E	F	
001	1	700	2L	27	10	10					x
002	"	"	"	26			10	10			x
003	"	560	4L	18	10	10					x
004	"	"	4L	14			10	10			x
005	"	700	2L	36	10	10					x
101	"	560	4L	24	10	10					x
102	"	"	"	20			10	10			x
103	"	930	6L	6			10	10			x
104	"	560	4L	10			10	10			x
105	"	"	"	16			10	10			x
106	"	"	"	27	10	10					x
201	"	600	5L	18			10	10			x
202	"	"	"	18			10	10			x
203	"	650	"	20	10	10					x
006	"	560	4L	8			10	10			x

Fj.	Heiti	Hl.nr.	Teikn.nr.	Efni	Aths.
Dags	Leidrétting	Dags		Leidrétting	
10-3/78					
<b>JÓHANNES EINARSSON</b> TEKNIFRÆÐINGUR SMYRLABERGI, HAFNARFIRÐI SIMI 52836					
Mkv.	Dags	ÁGÚST 1978			
1:50	Teikn.	J. E.			
	Yfirt.				
	Samb.	Höfnir			
<b>VESTURBRAUT 23 HAFNARFIRÐI</b>					
Hitalögn: Grunnmynd ofna Ofnaskrá					
TEIKNING NR. 2.					
Verknr.					