


Úr Gildi

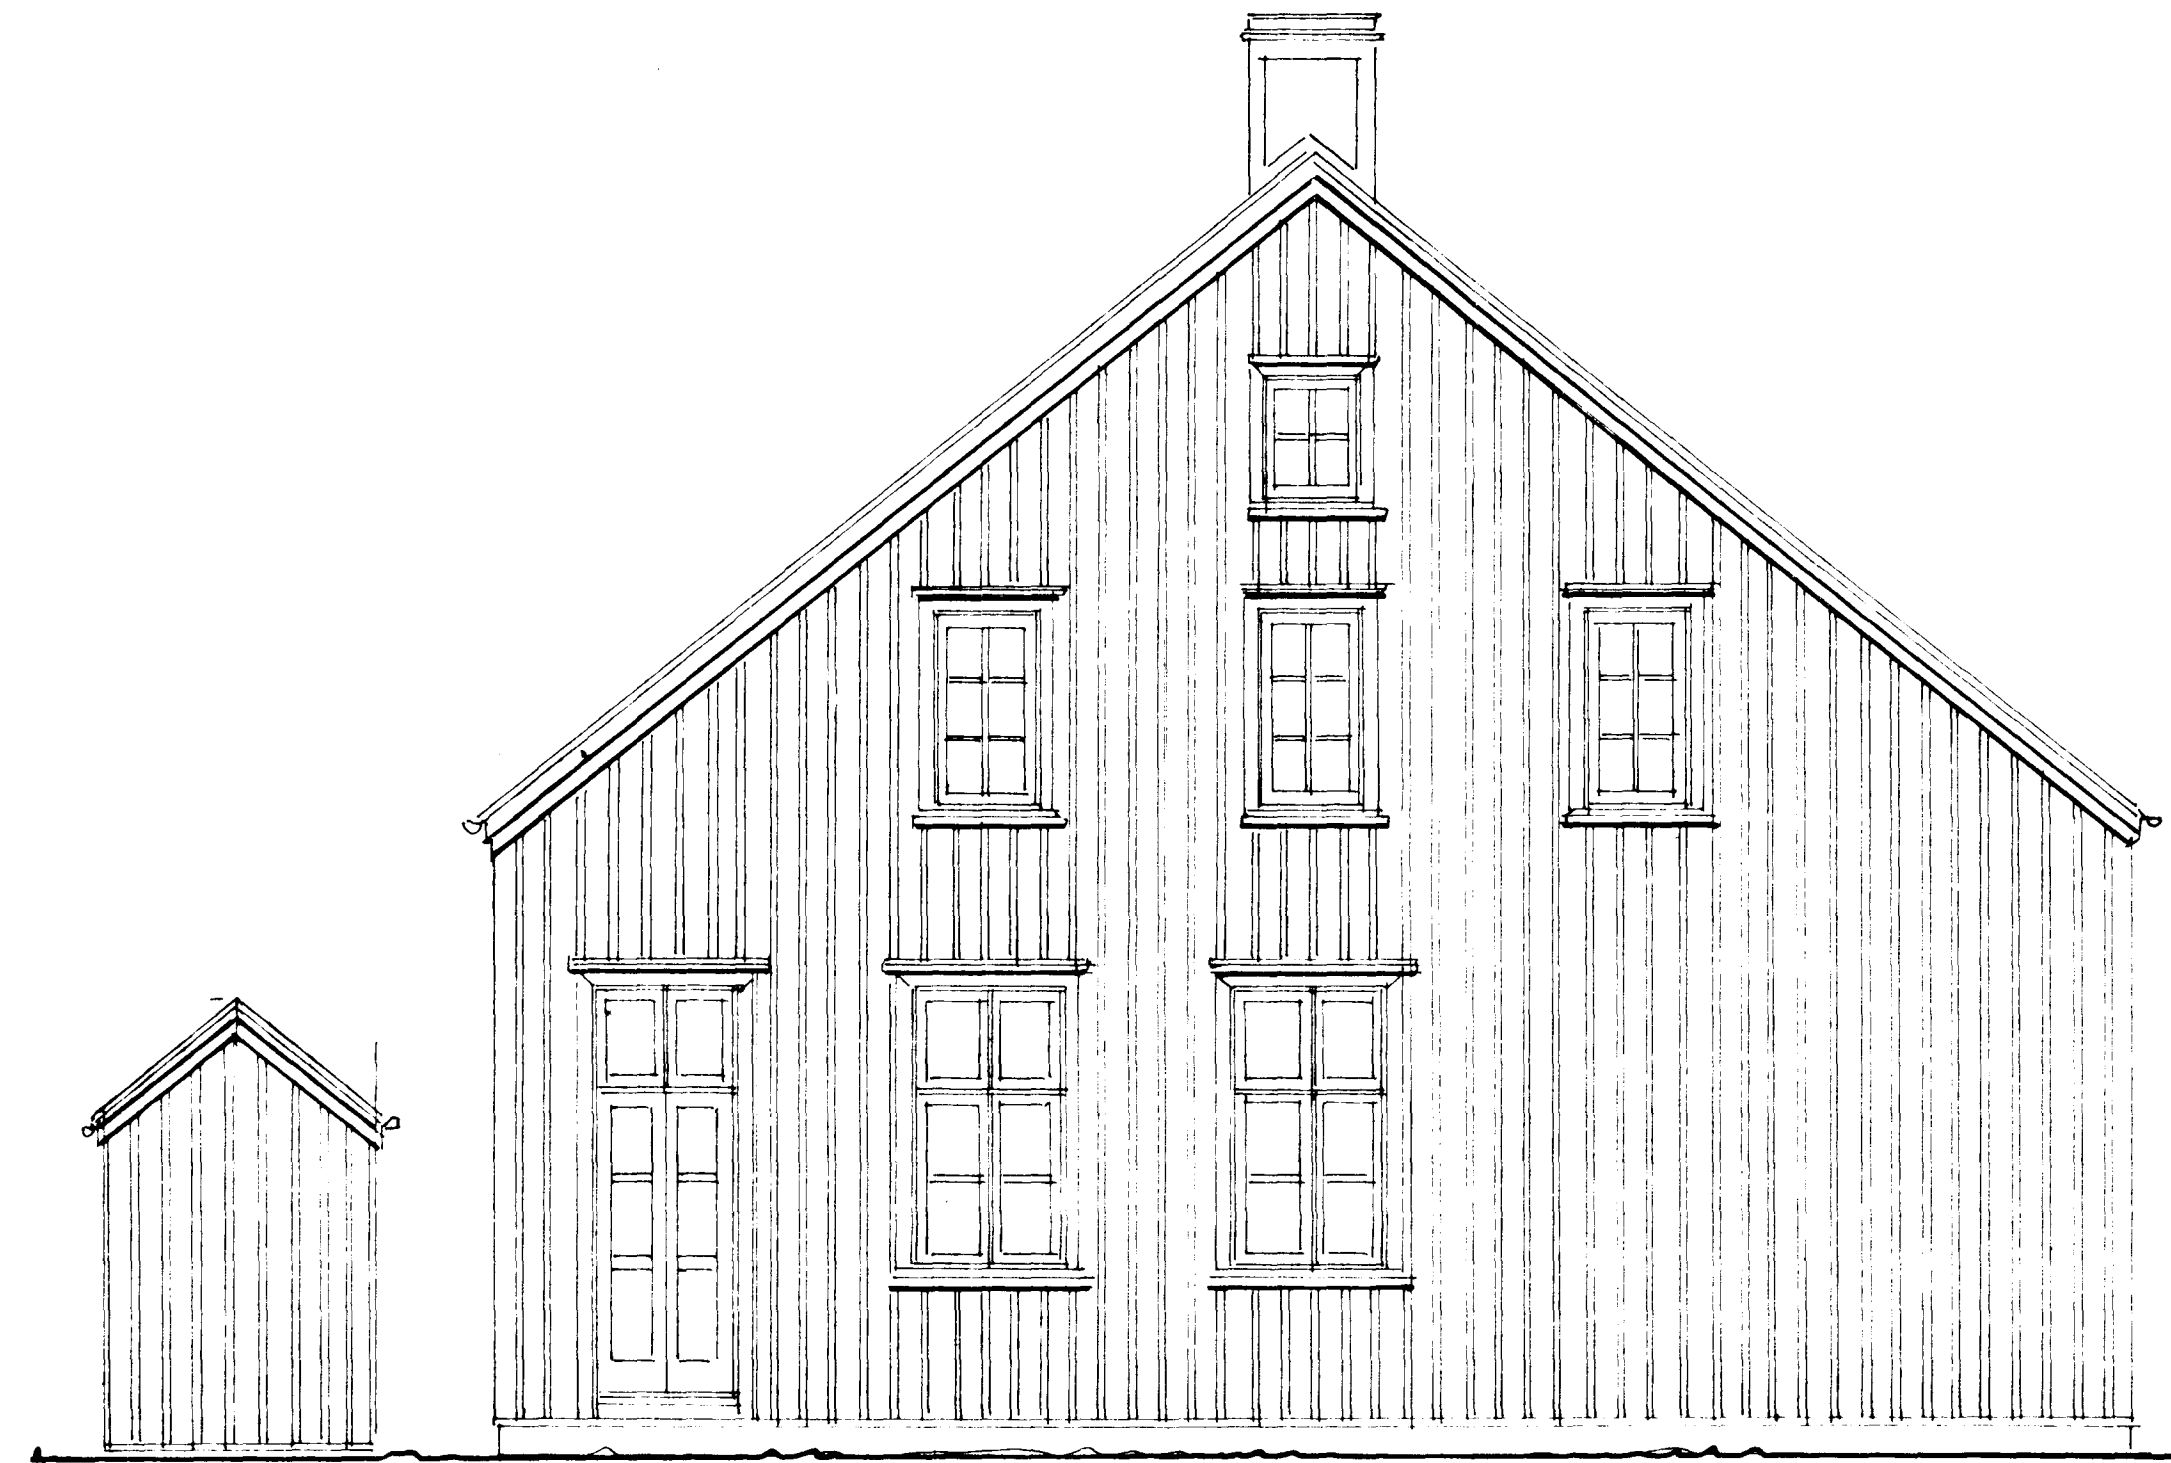

SUÐURHLID 1:50



NORDURHLID 1:50



AUSTURHLID 1:50