


VESTUR 1:50

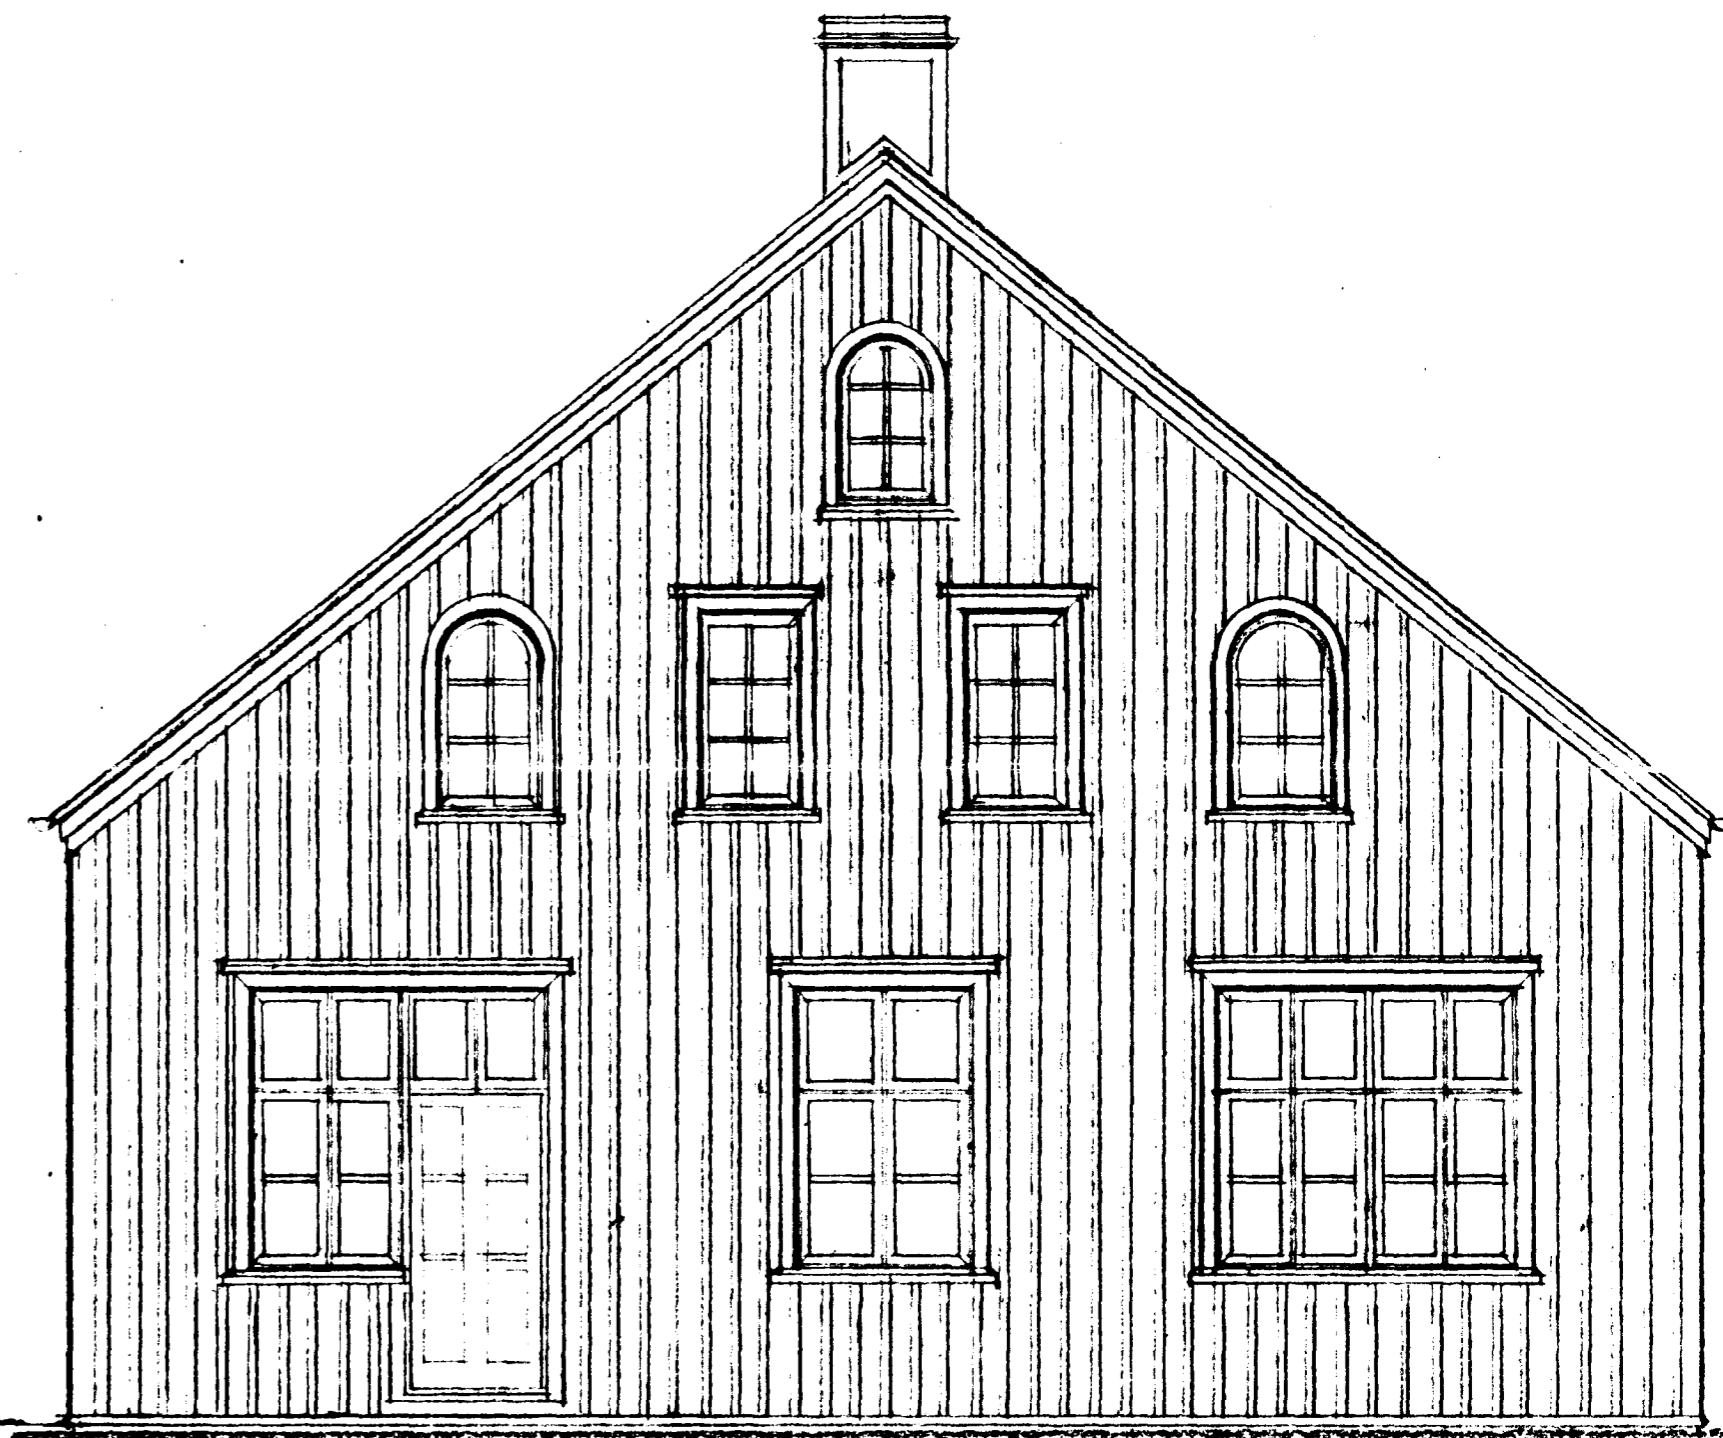

SUÐUR 1:50

TEIKNISTOFAN REYKJAVÍKURVEGI 60, 220 HAFNARFIRÐI
PÁLL V. BJARNASON ARKITEKT, FAI s. 54355

VESTURGATA 4, HAFNARFIRÐI - ENDURBYGGING

ÚTLIT

Páll Bjarnason

175.05

DAGS.	MARS 1985
KVARDI	1:50
HANNAÐ	P.V.B.
TEIKNAD	A.E.
YFIRF.	P.V.B.