



tifftopdf - www.rubissoftware.com - Demo Version

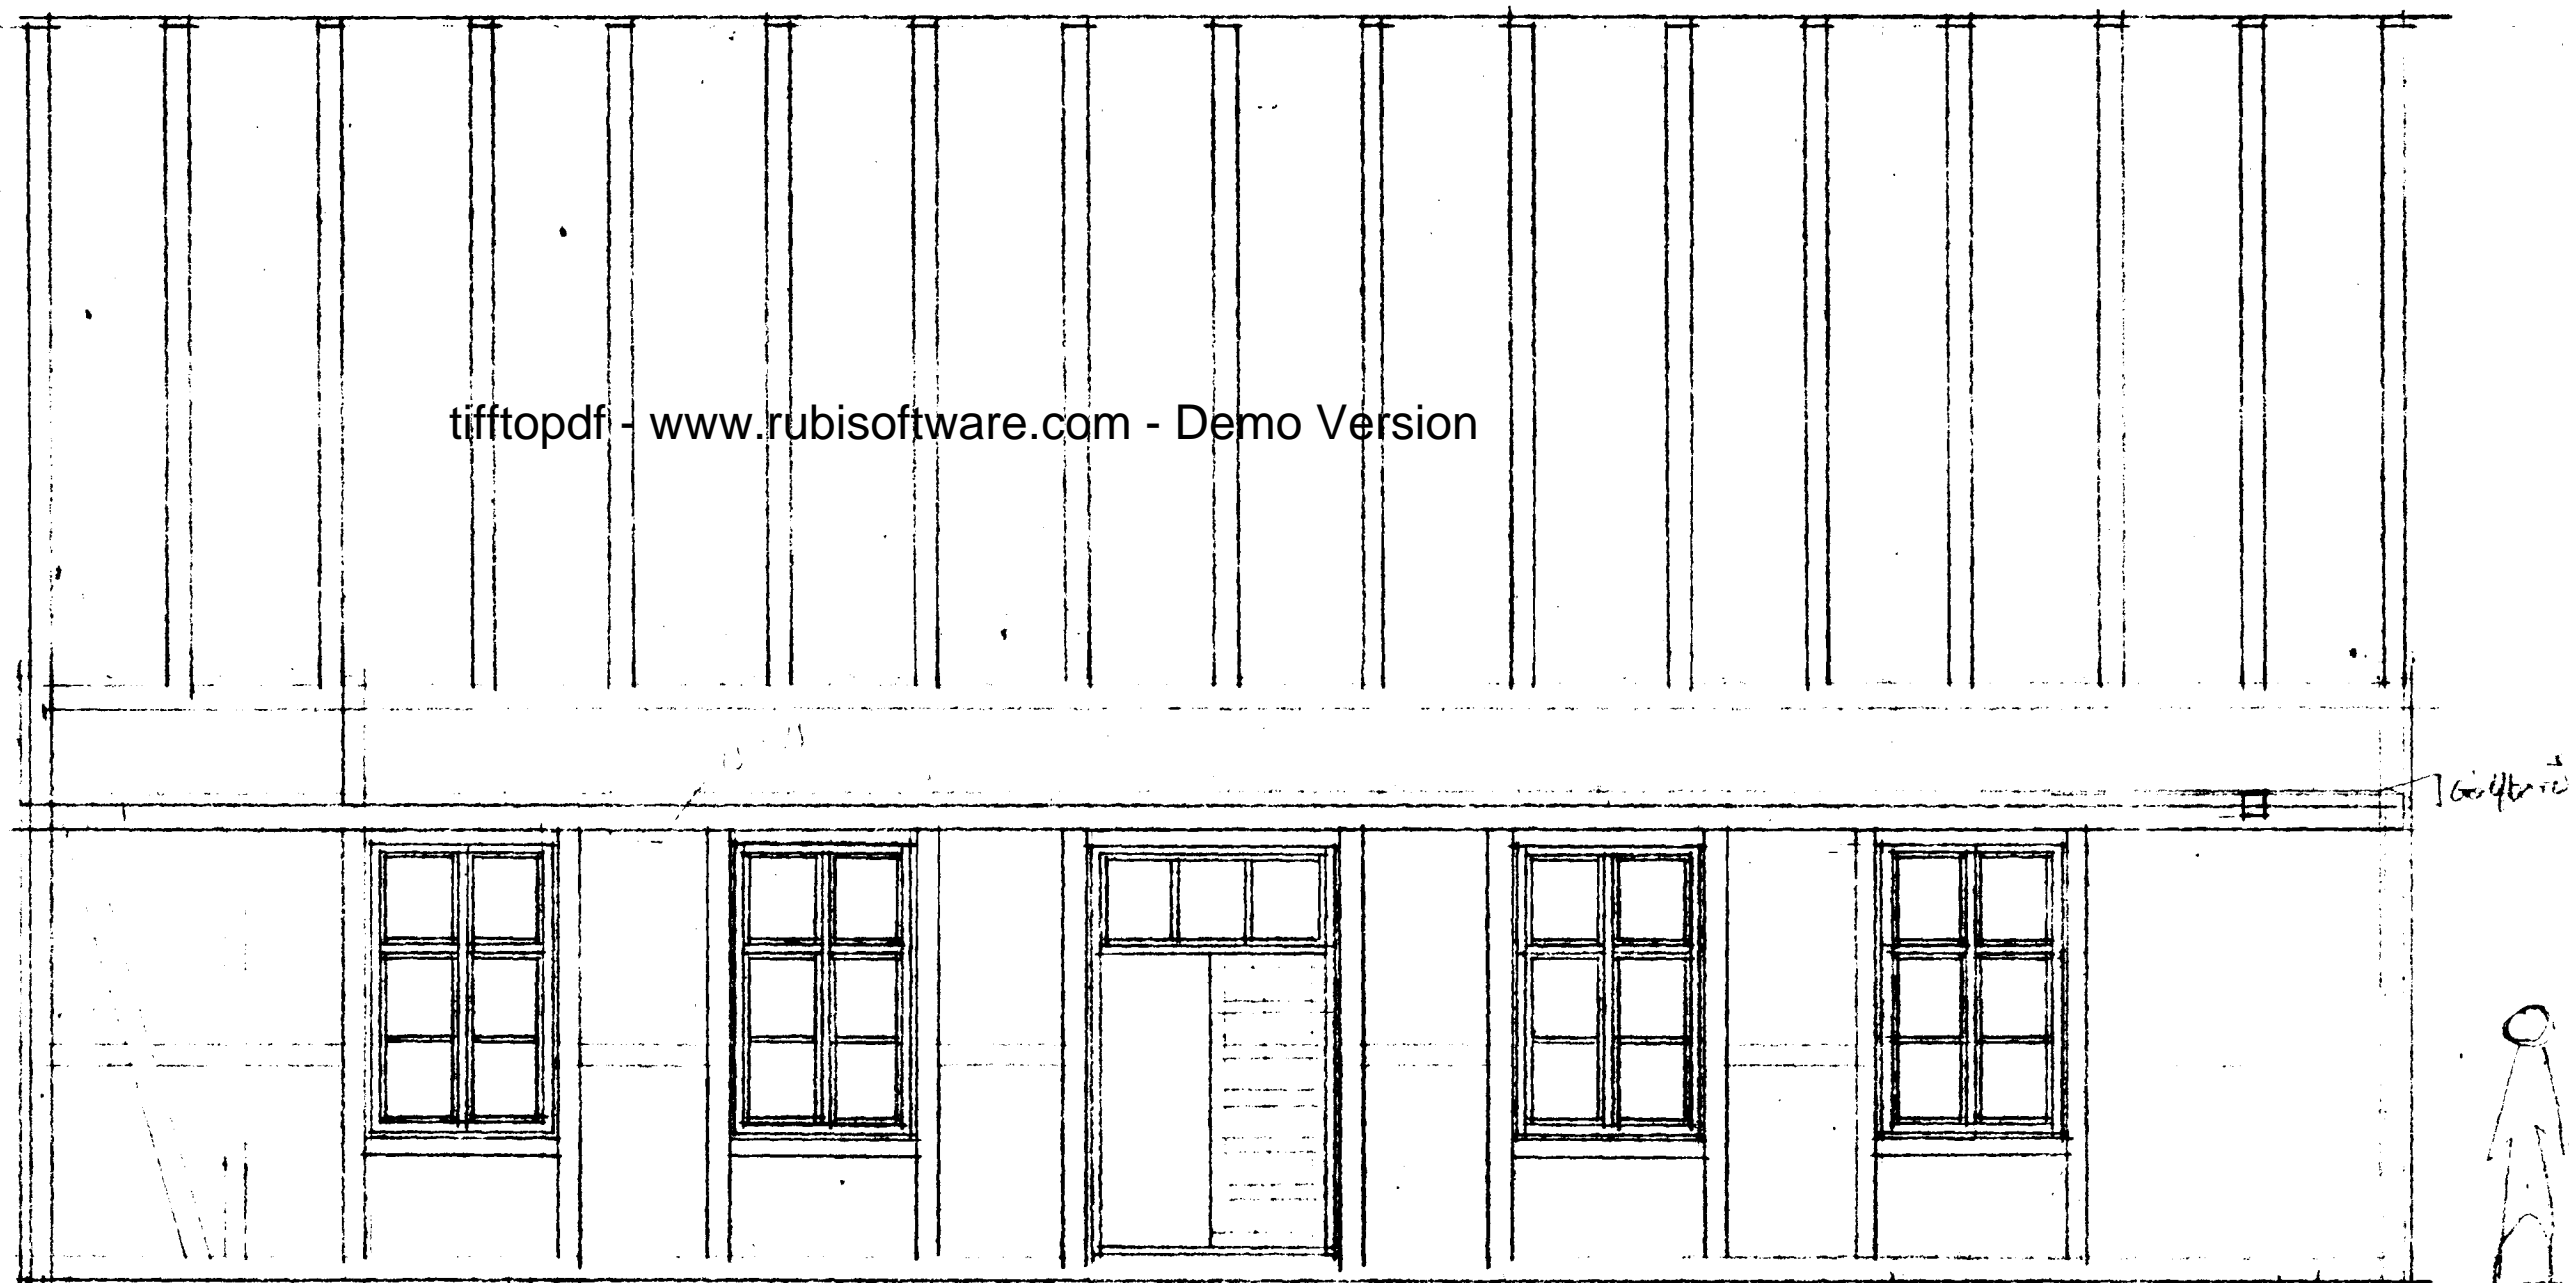

SNID-AUSTURVEGUR 1:50
sala
stagnu

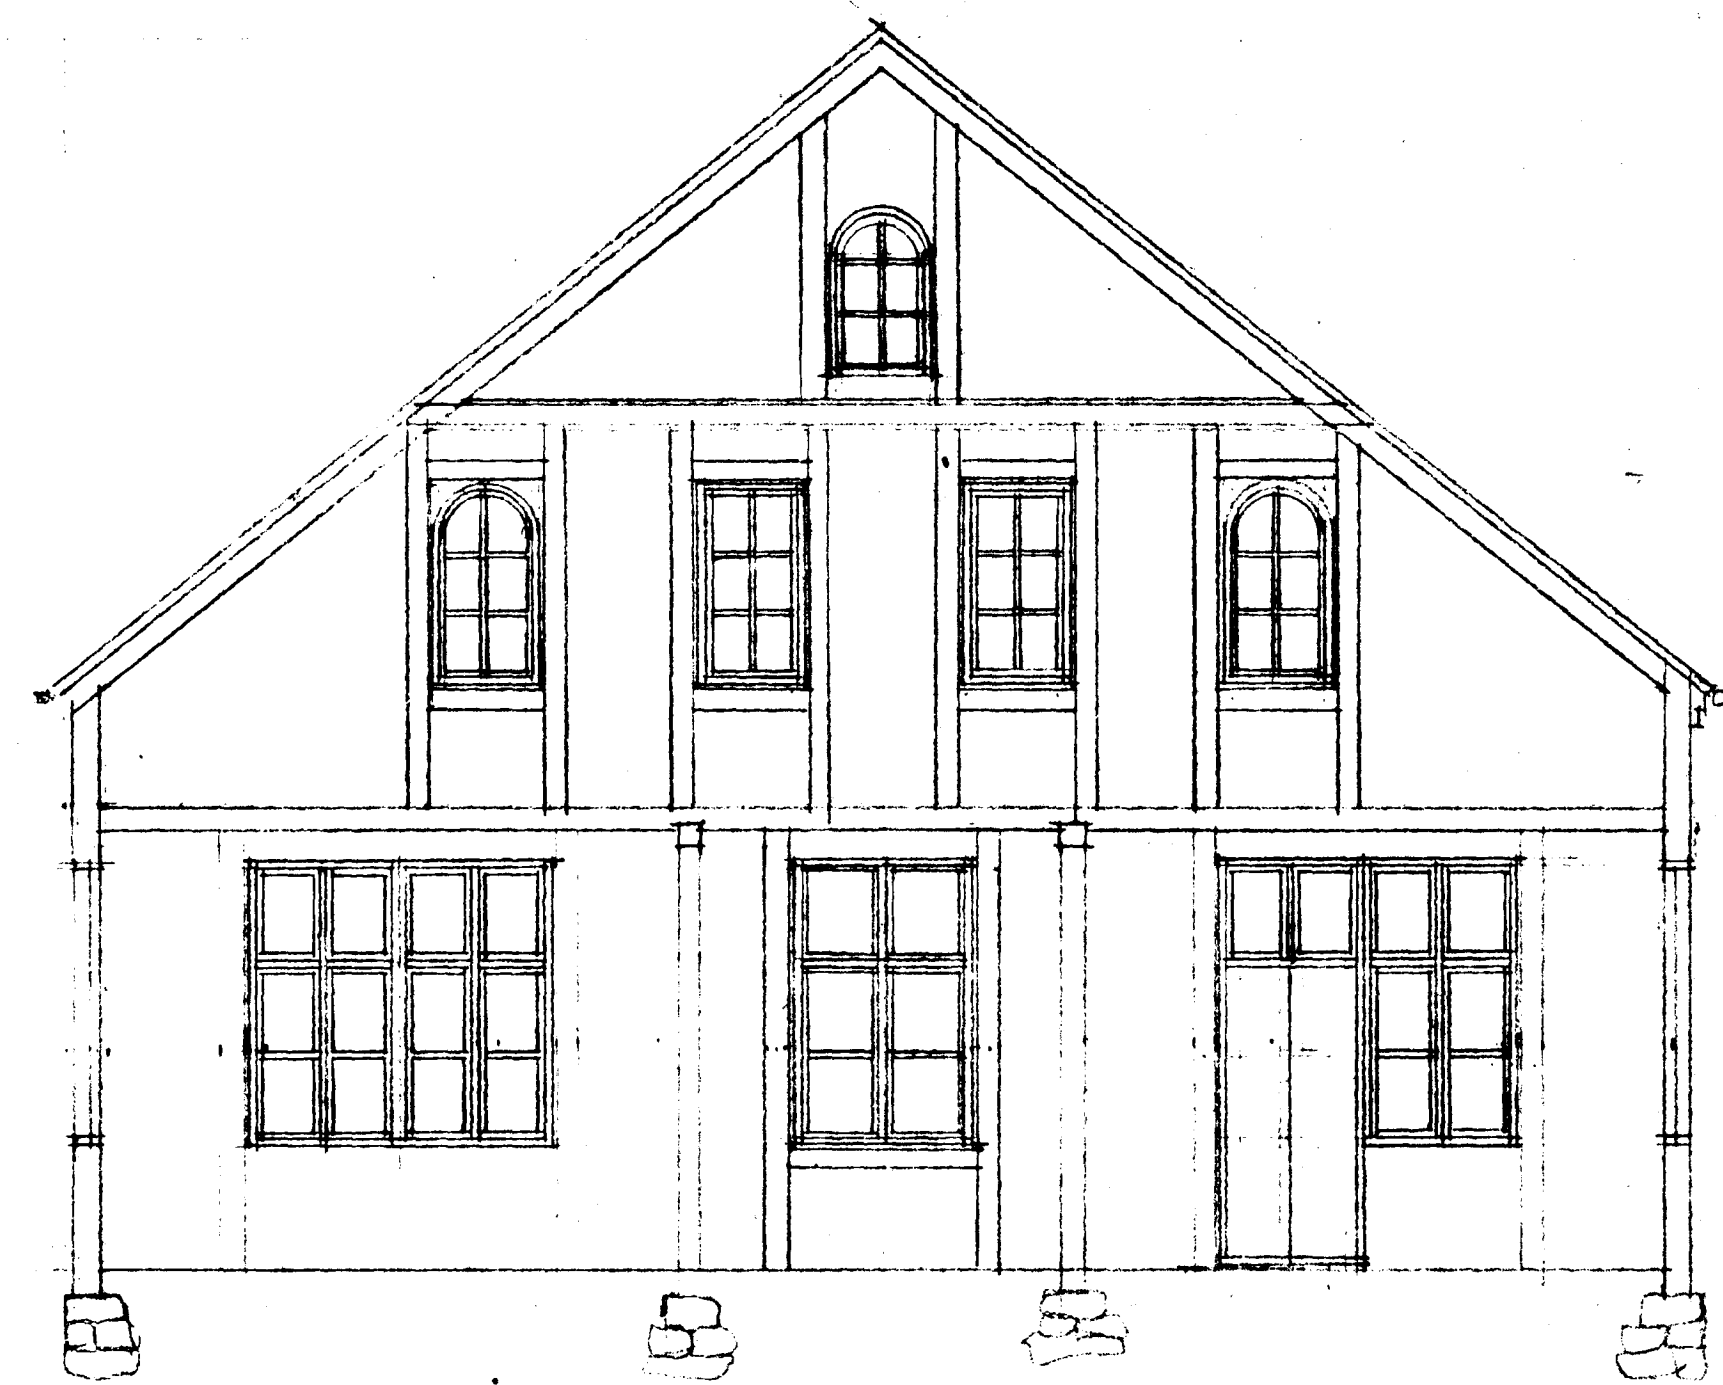

SNID-FRAMHLIÐ 1:50

TEIKNISTOFAN REYKJAVÍKURVEGI 60, 220 HAFNARFIRÐI
PÁLL V. BJARNASON ARKITEKT, FAI s. 54355

VESTURGATA 4, HAFN, ENDRYGGING

SNID - BURÐARGRIND

Páll V. Bjarnason

175.03

DAGS.	MARS 85
KVARDI	1:50
HANNAÐ	PVB
TEIKNAD	PVB
YFRF.	PVB