


AUSTUR 1:50

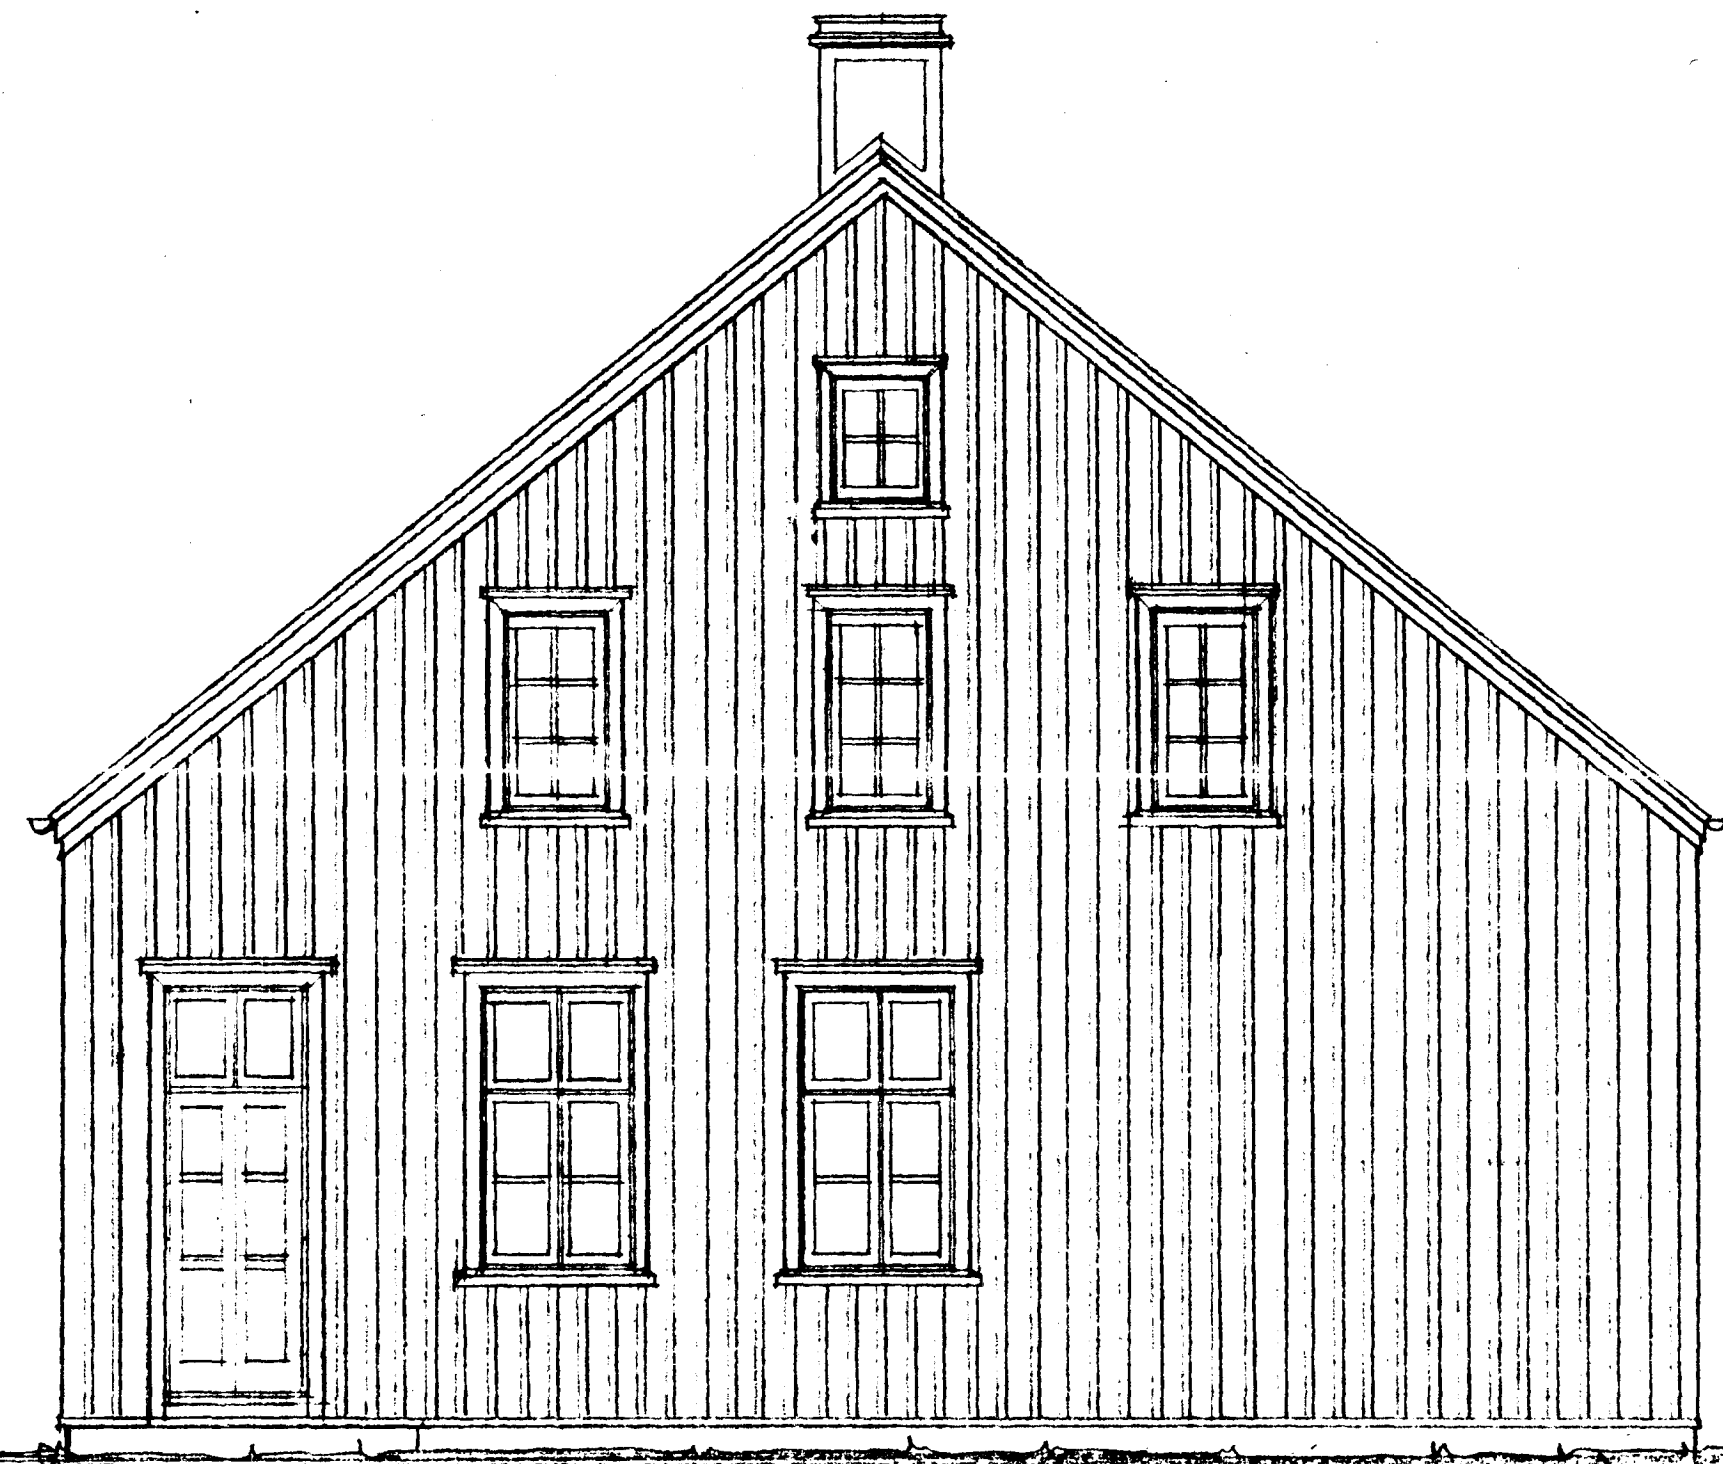

NORÐUR 1:50

TEIKNISTOFAN REYKJAVÍKURVEGI 60, 220 HAFNARFIRÐI
PALL V. BJARNASON ARKITEKT. FAI s. 54355

VESTURGATA 4, HAFNARFIRÐI - ENDURBYGGING

ÚTLIT

Páll V. Bjarnason

175.04

DAGS.	MARS 1985
KVARDI	1:50
HANNAÐ	P.V.B.
TEIKNAD	A.E.
YFIRF.	P.V.B.