


SUÐUR 1:100

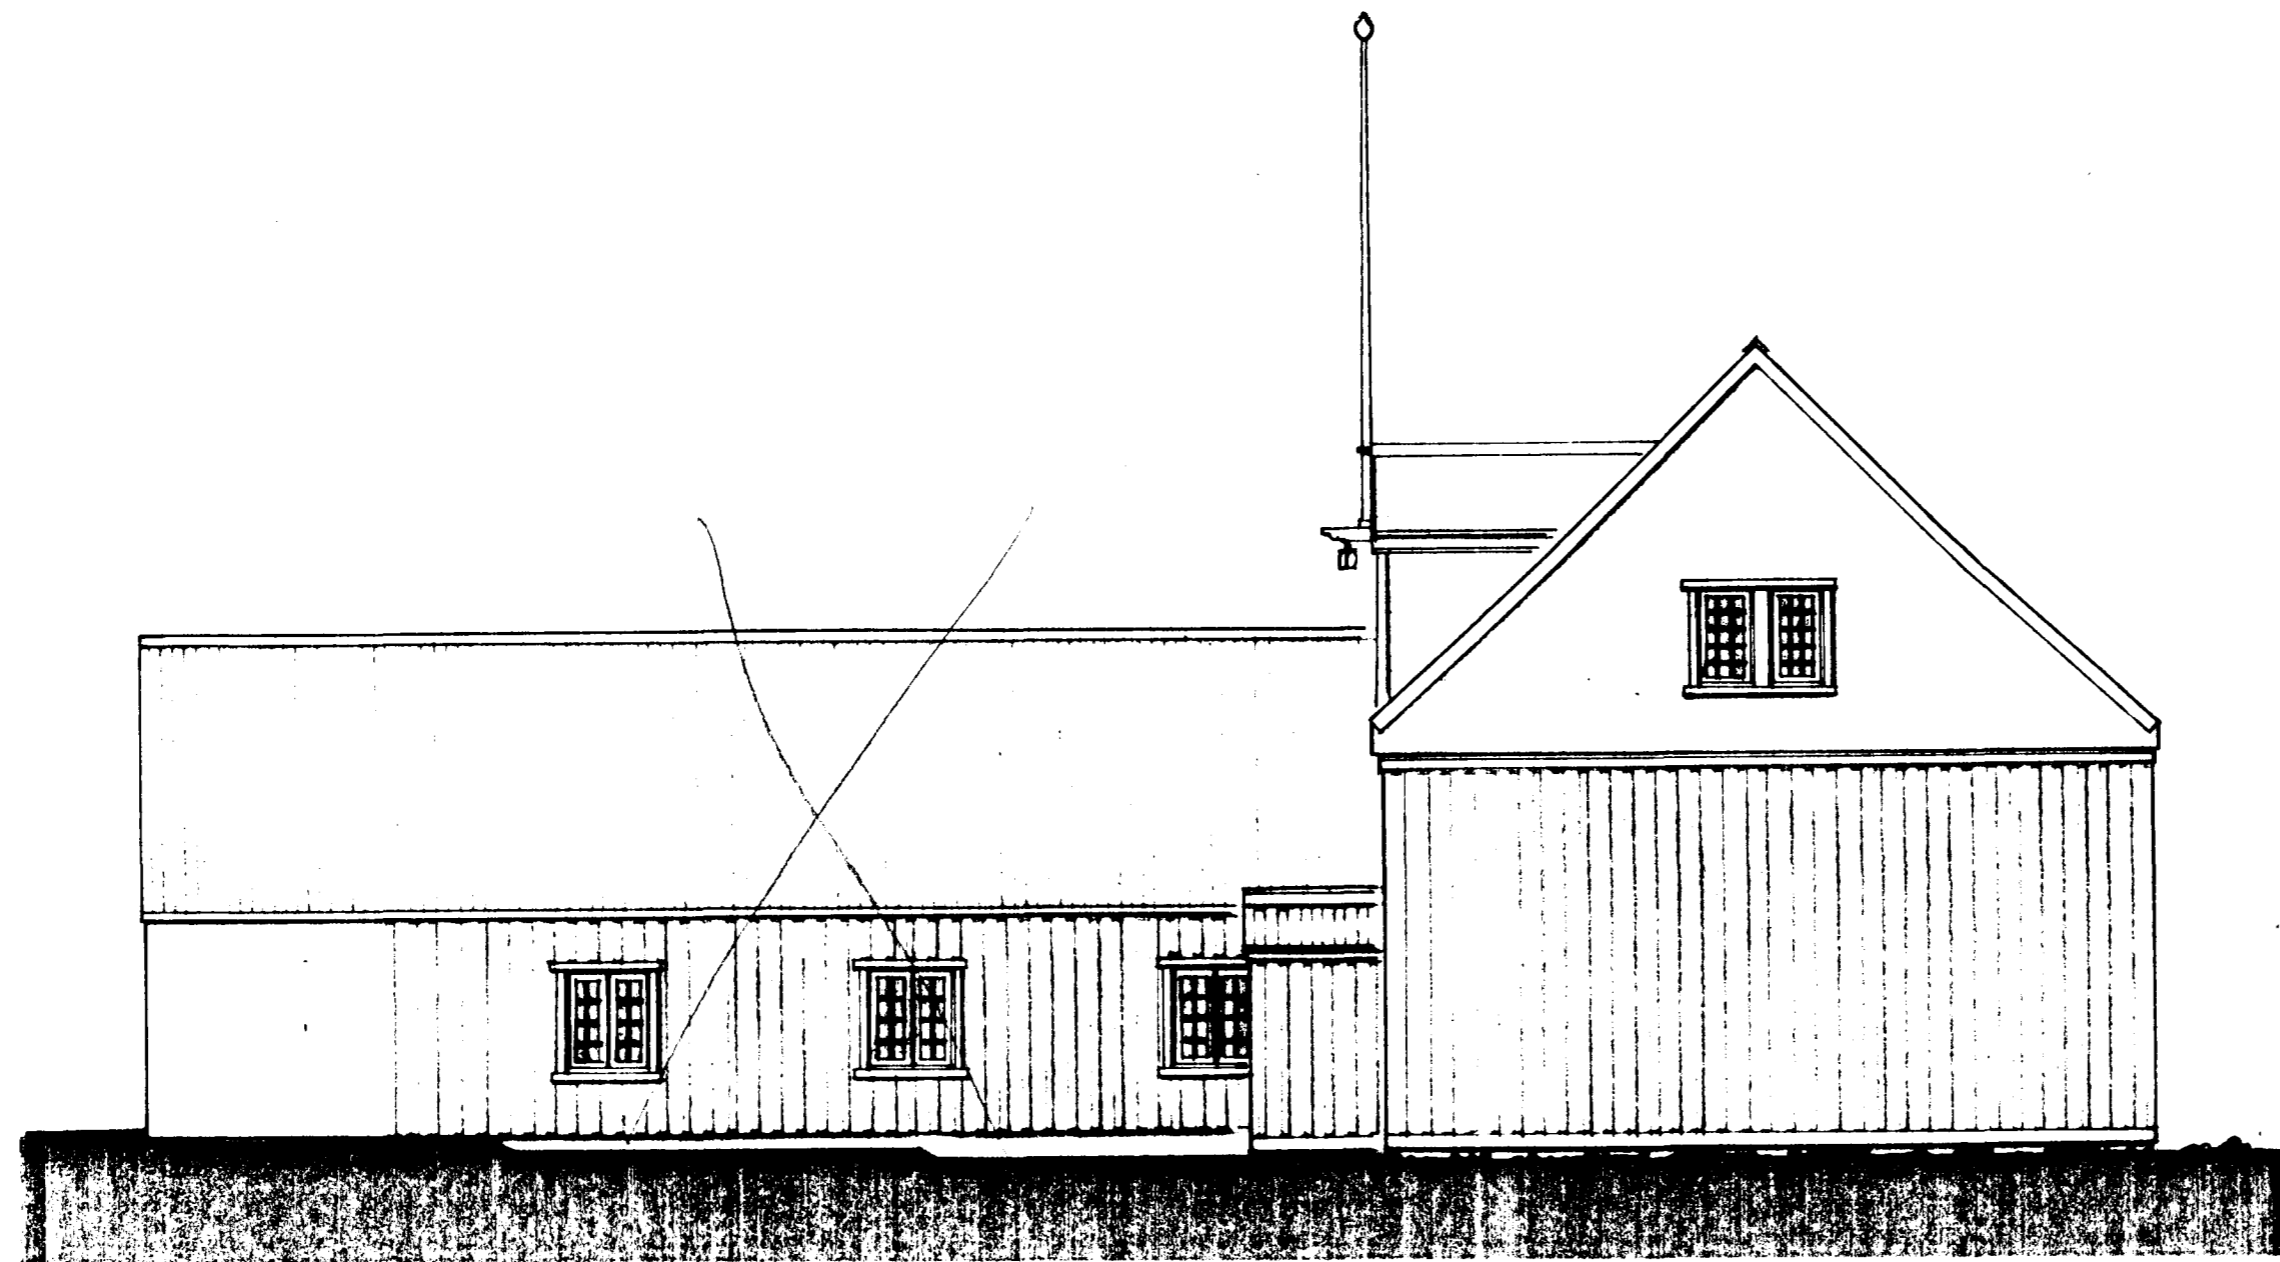

AUSTUR 1:100

9270 -0060 01  
 02

PÁLL V. BJARNASON, ARKITEKT. FAI		
HRINGBRAUT 56 HAFNARFIRÐI SIMI 543 55		
KVARDI 1:100	DAGS NOV 1980	TEIKN. <i>HE.</i>
SJÓMINJASAFN BRYDE - PAKKHÚS		
ÚTLITSMYNDIR		
<i>Páll V. Bjarnason</i>		<b>65.04</b>