



Samþykkt þann
 23 MARS 2004
 Byggingafulltrúinn / Matnarfrófi
 F.h. Kristján Þórarinnsson


KJP

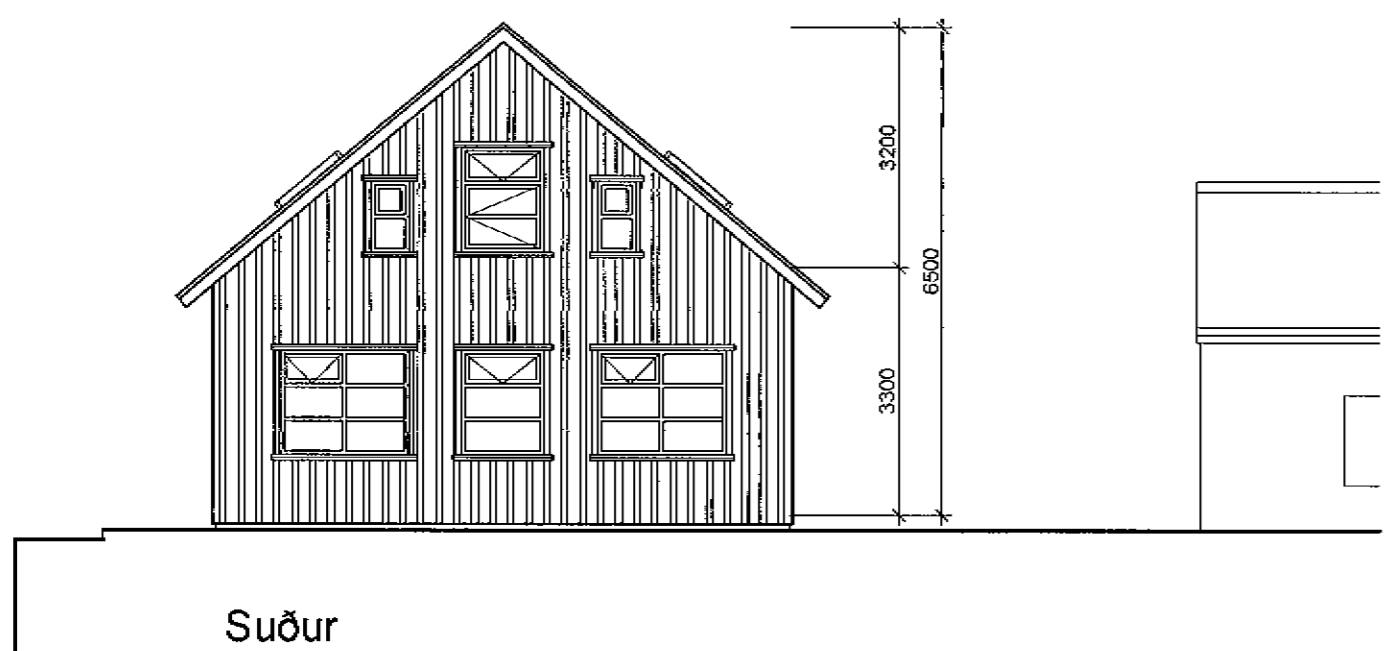


Suður

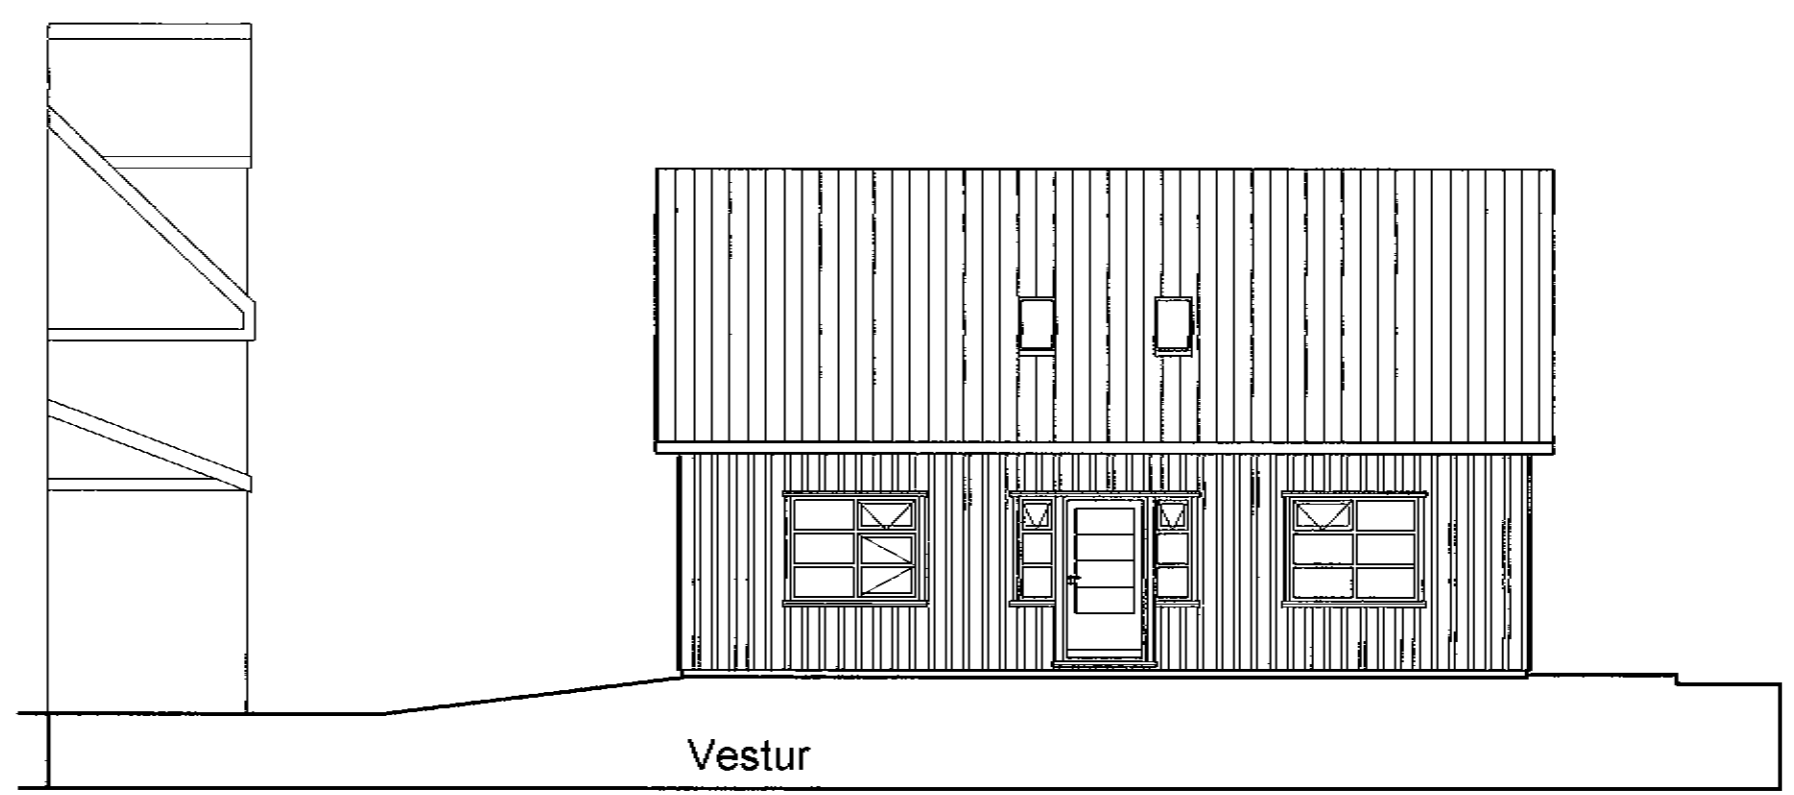


Vestur

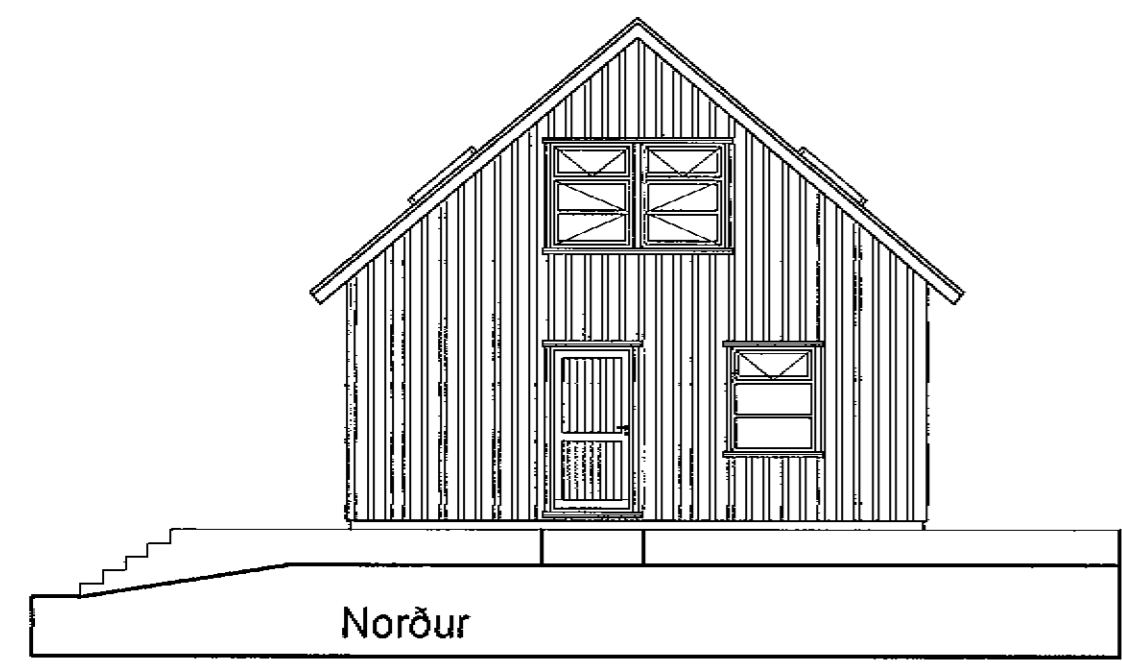


Norður

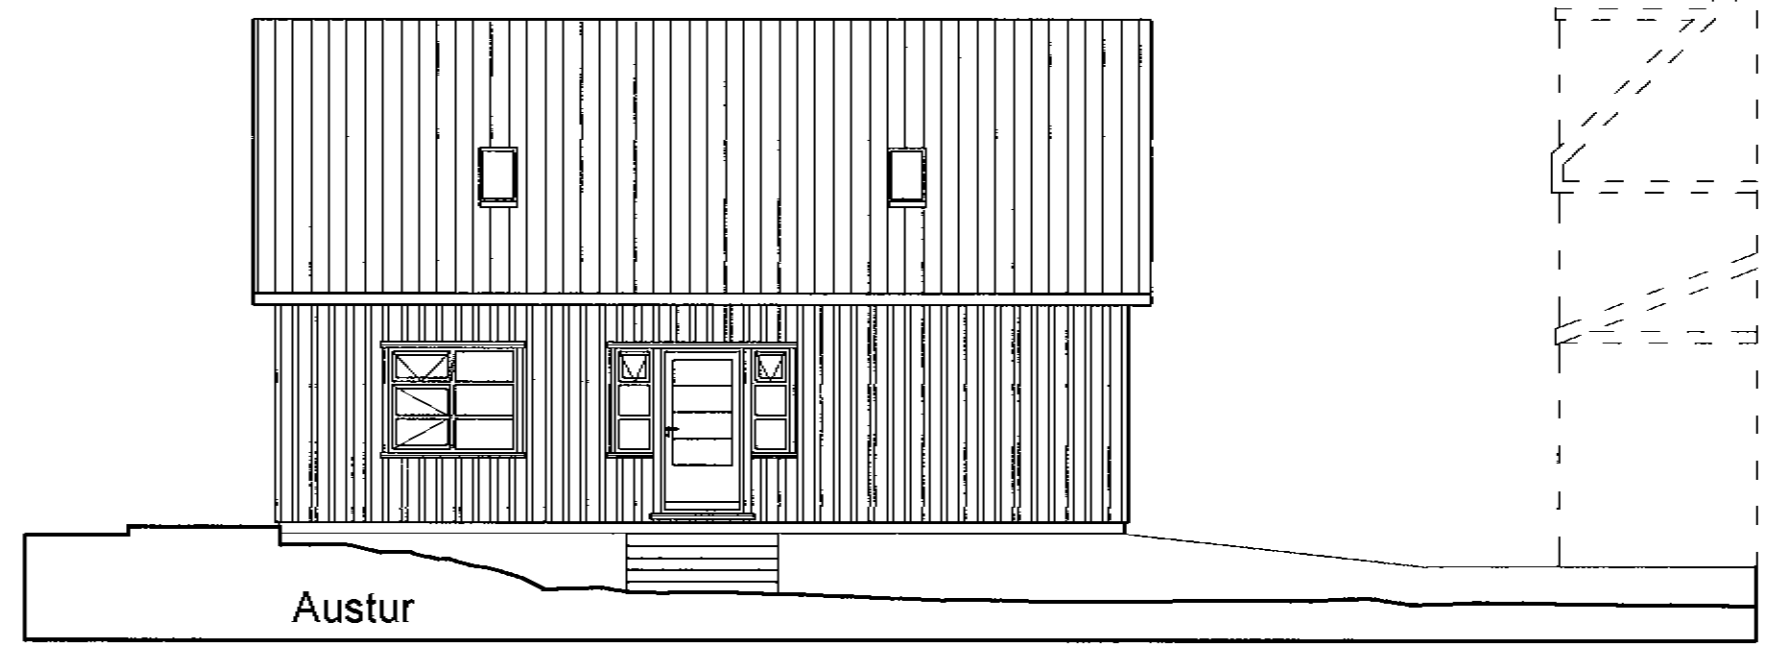

Austur

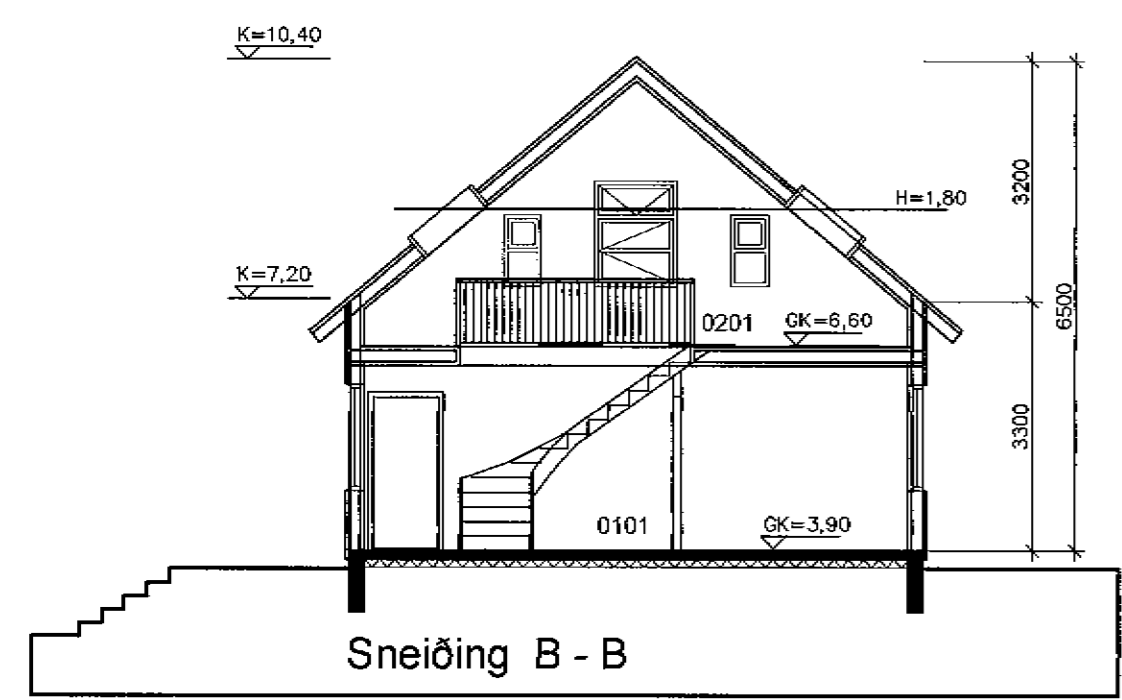

Sneiðing B - B

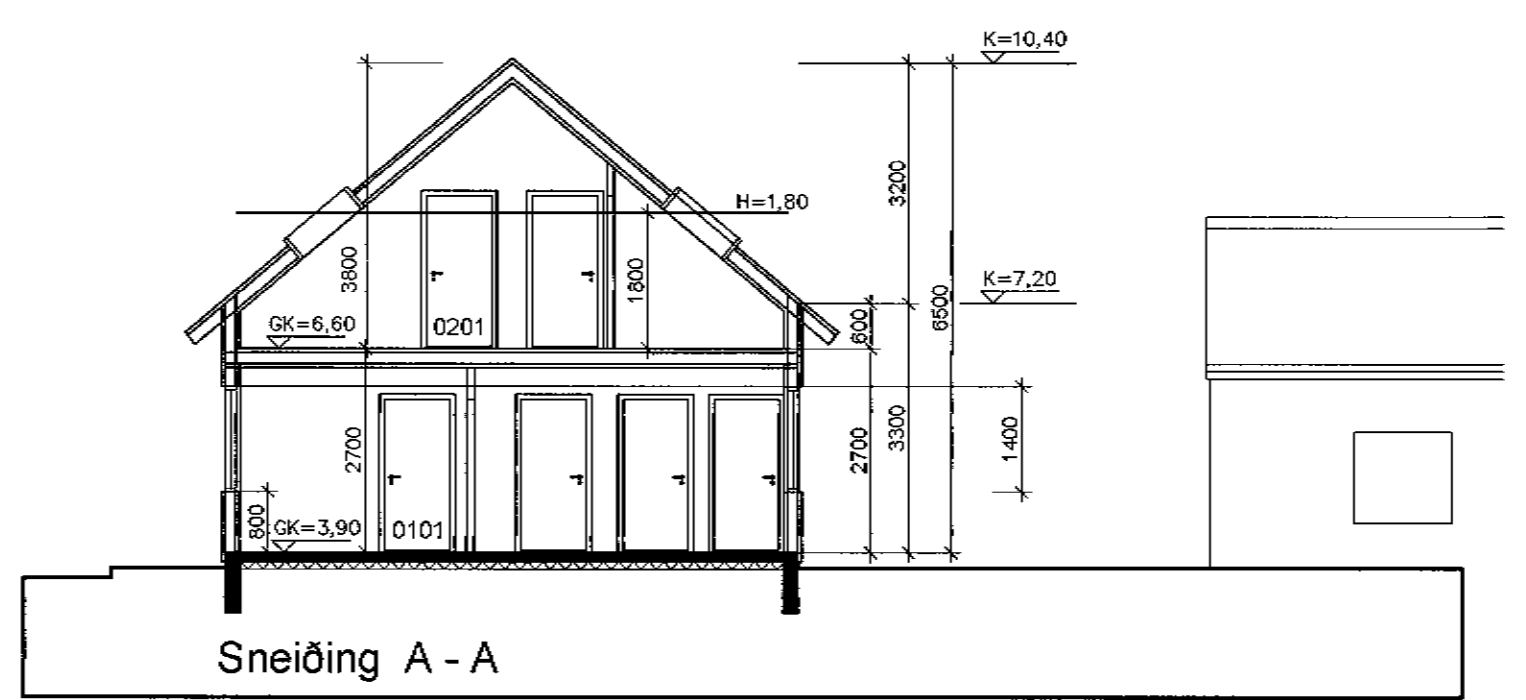

Sneiðing A - A

102
 Vesturgata 8

Grunnmund
 Afstöðumund
 Hanni Jónsson
 Kannað/teikn: / FF mkv: 1/100
 dags: 25.02.04 verknr.: 0402

FRÍDRÍK FRÍDRÍKSSON ARCHITECT F.A.Í. 21256-4319, FFARK @ SLANDIΔIS
 KLAPPARSTÍG, 101 REYKJAVÍK, Sími 5511060, F.Δ.A 5511060

TEIKNISTOFAN THAK