



GRUNNMYND.

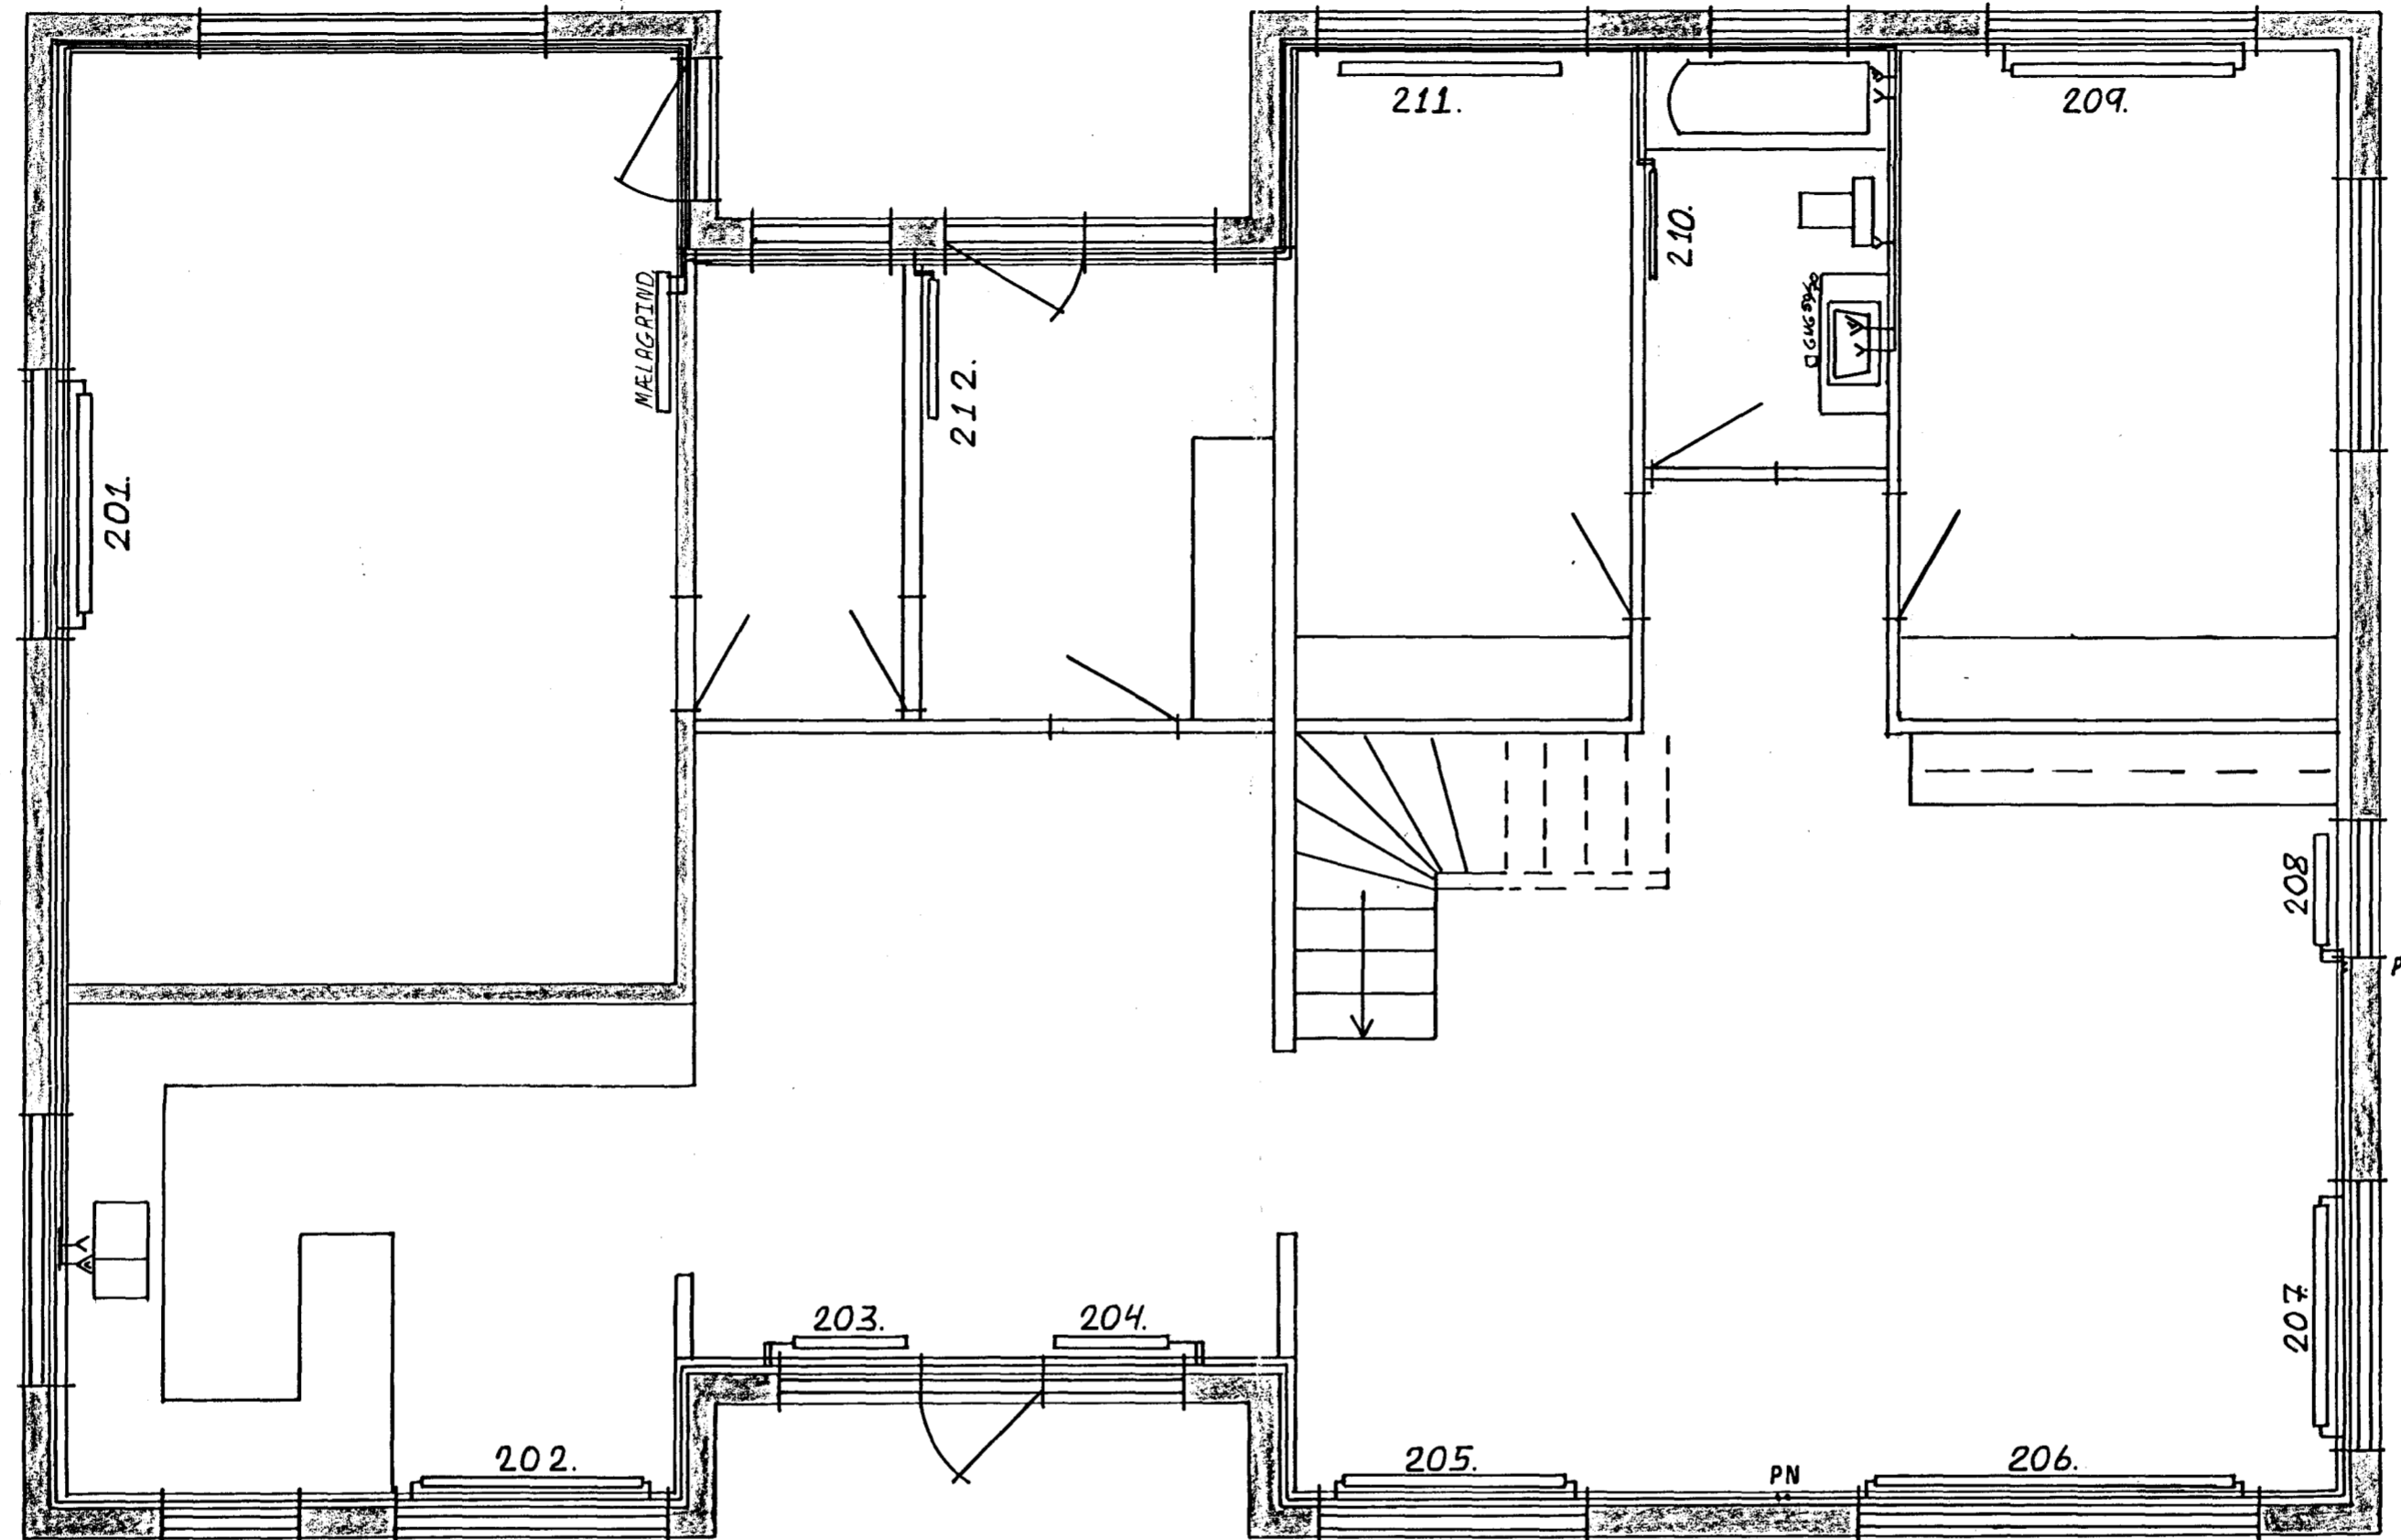

OFNASKRA F. TOPPOFNA  
FRA OFNASMIÐJUNNI.

NR.	TEGUND	HÆÐ	LENGD	TENGING	AFKÖST
201	EK	620	1600	CB	915 W
202	DK	620	1600	CB	1592 W
203	FK4	220	800	CD	665 W
204	FK4	220	800	AB	665 W
205	DR	620	1600	CB	1022 W
206	DK	320	2600	CB	1605 W
207	DK	320	1600	CB	987 W
208	DK	320	800	CD	494 W
209	DR	620	1600	AB	1022 W
210	DR	420	800	CD	362 W
211	EK	620	1600	AD	915 W
212	DK	620	900	CD	895 W

SAMTALS: 11139 W

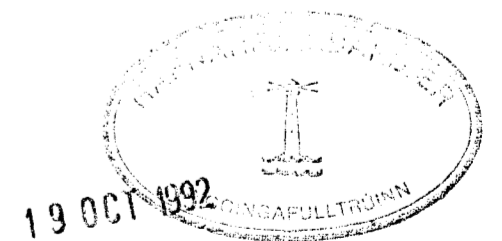

Dags.: SEPT 1992.	Hann./teikn. Magnús Óla. Yfirfarið:	Samþ.: M.kv.: 1:50	MAGNÚS ÓLASON F.T.É. MIÐTÚNI 15. R.V.A. S:625101.
Heiti: VESTURHOLT 10. HAFNARF. HITA- OG NEYSLUVATNSLAGNIR.			Kemur í stað: Vikur fyrir:
Tilvísun:			Nr.: 2-04.
Útreikn.:			

Tákn	Fj.	Breyting	Dags/u. skr.