



GRUNNMYND

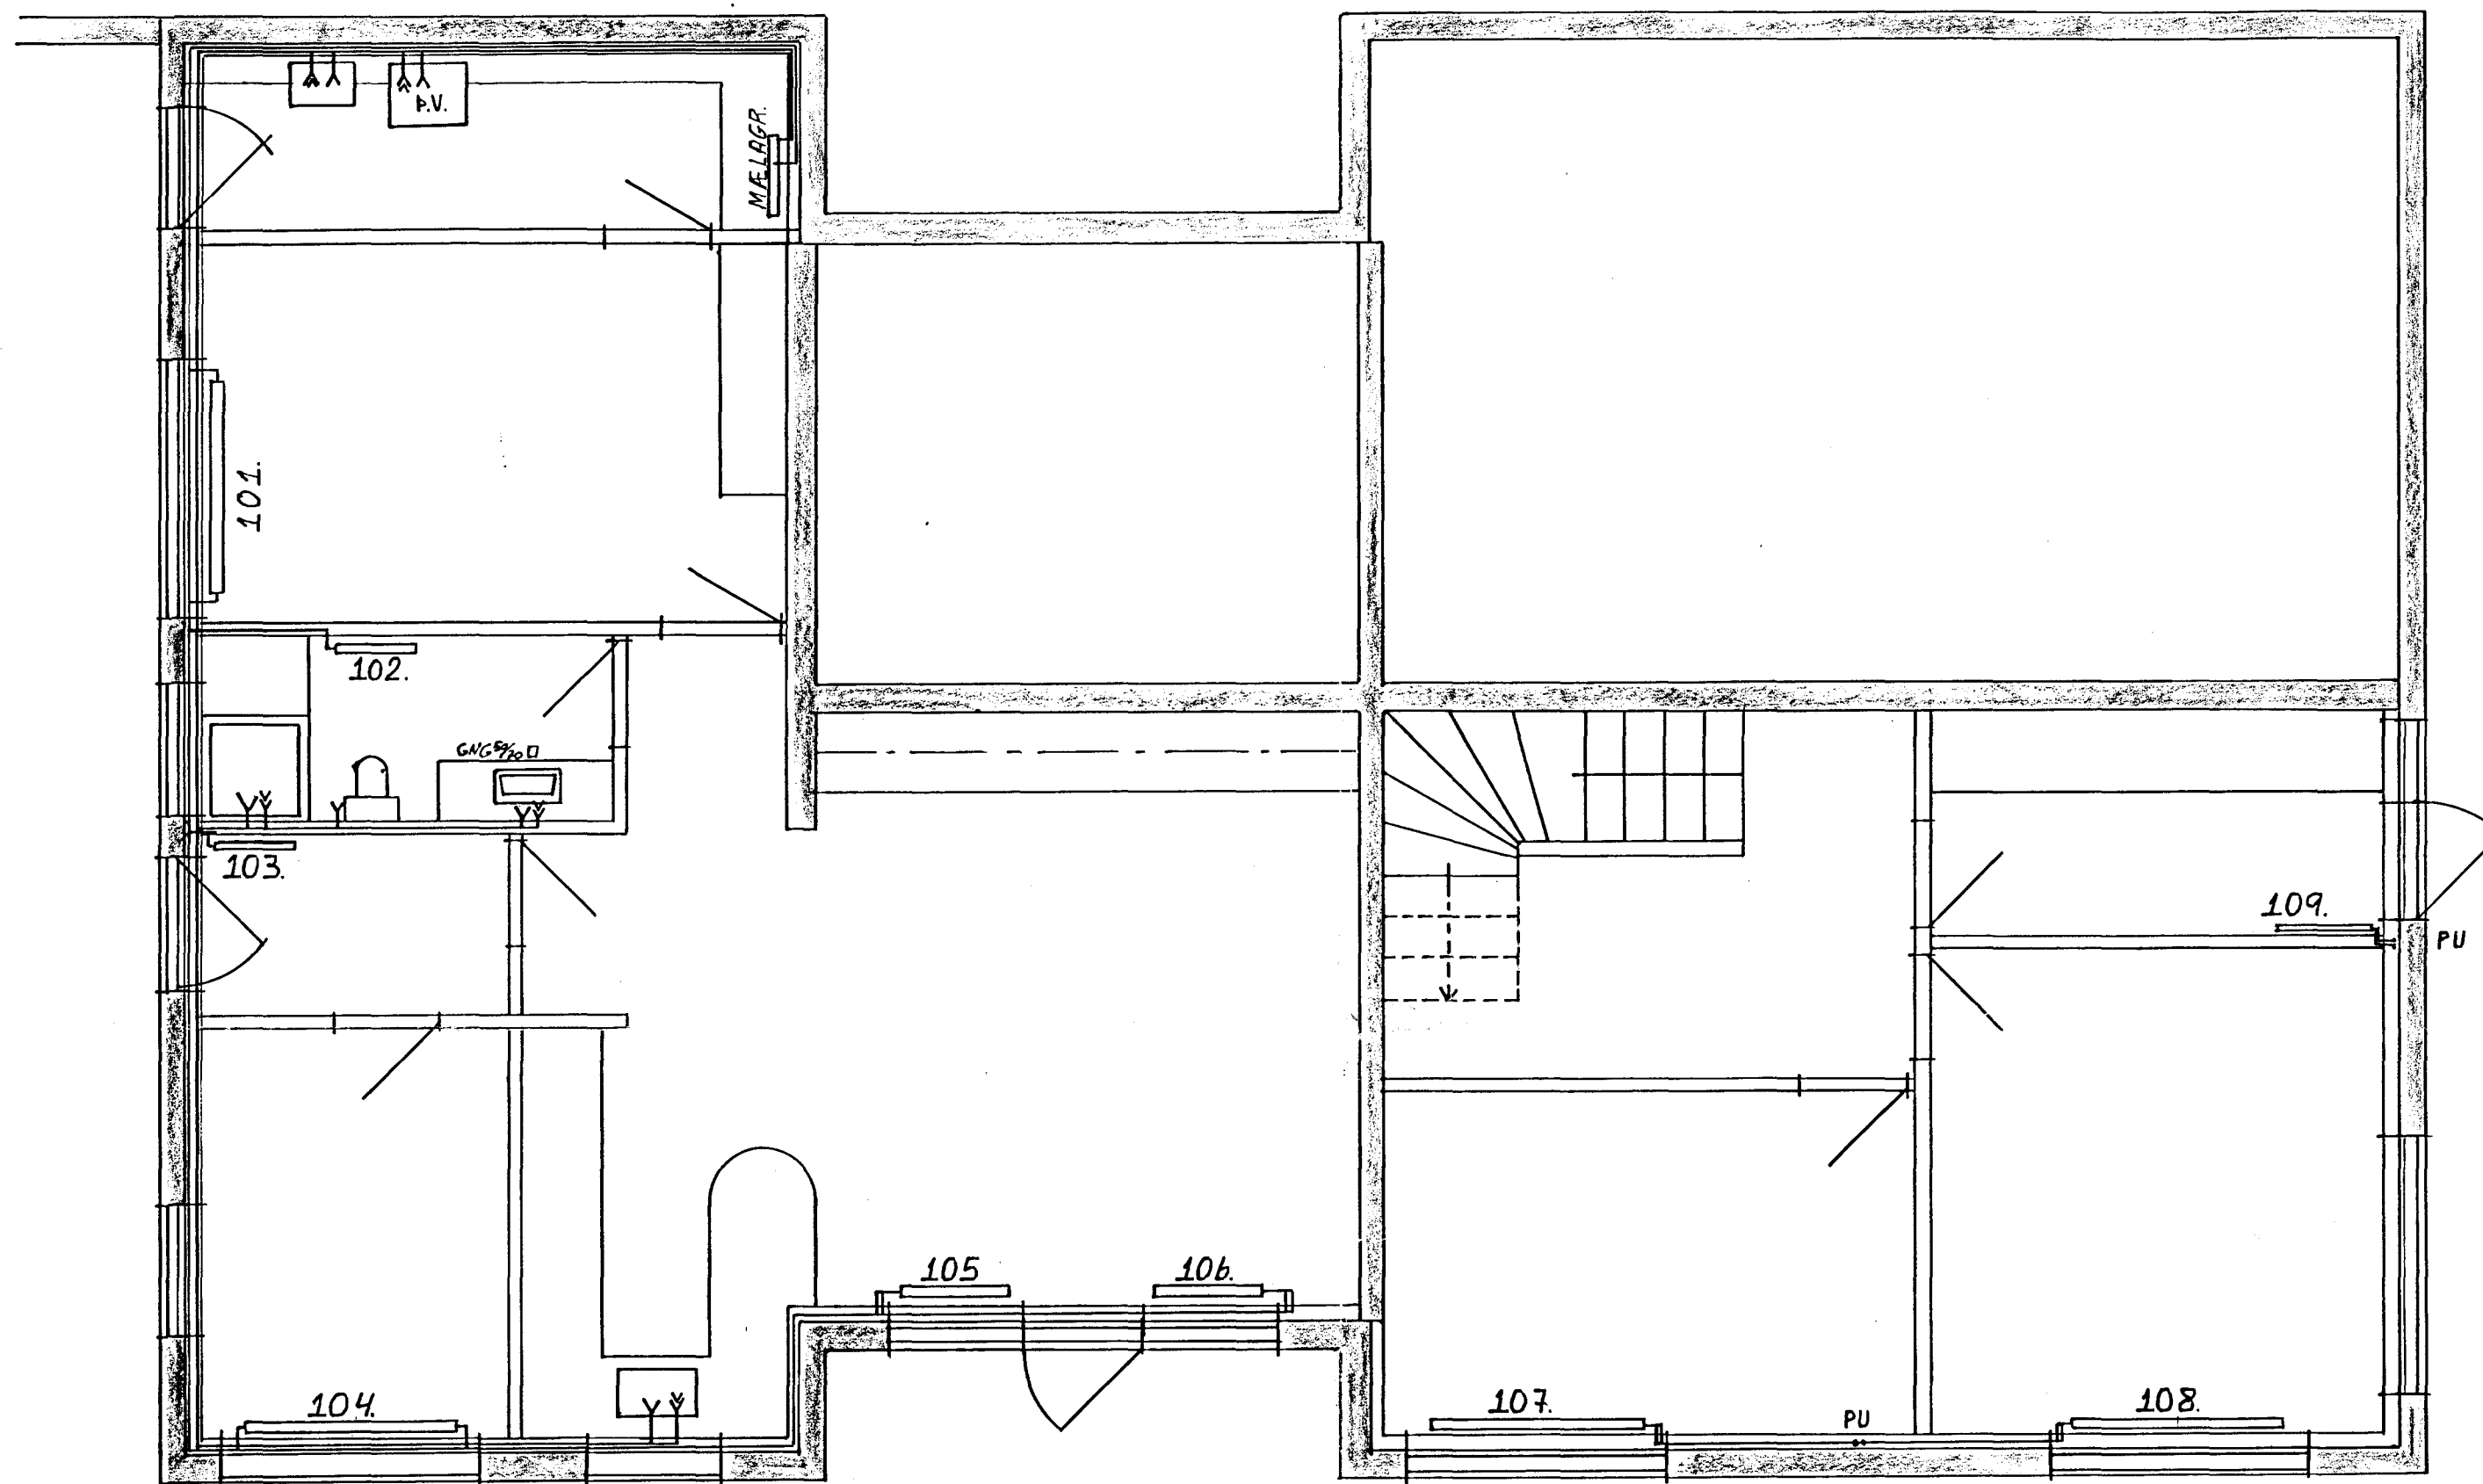

OFNASKRA F. TOPPOFNA
FRÁ OFNASMÍDJUNNI.

NR.	TEGUND	HÆÐ	LENGD	TENGING	AFKÖST
101	DR	620	1600	CD	1022 W
102	EK	520	600	AB	294 W
103	EK	520	600	AB	294 W
104	EK	620	1600	CD	915 W
105	FK3	320	800	CD	813 W
106	FK3	320	800	AB	813 W
107	EK	620	1600	AB	915 W
108	DR	620	1600	CD	1022 W
109	EK	520	700	AB	343 W

SAMTALS: 6431 W

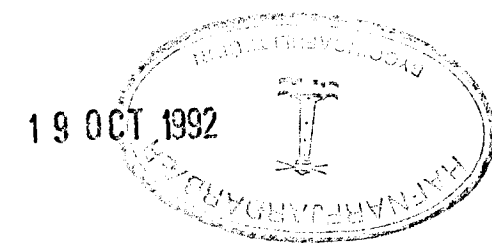

Dags: SEPT 1992	Hann./teikn. Magnús Óla. Yfirfarid:	Samþ.: M.kv.: 1:50	MAGNUS ÓLASON, F.T.F.I. MIÐTÚNI 15 R.VK. S:625101
Heiti: VESTURHOLT 10. HAFNARF.		Kemur í stað:	Vikur fyrir:
HITA- OG NEYSLUVATNSLAGNIR		Nr.: 2-03.	
Tilvisun:		Útreikn.:	

Tákn	Fj.	Breyting	Dags/u. skr.