
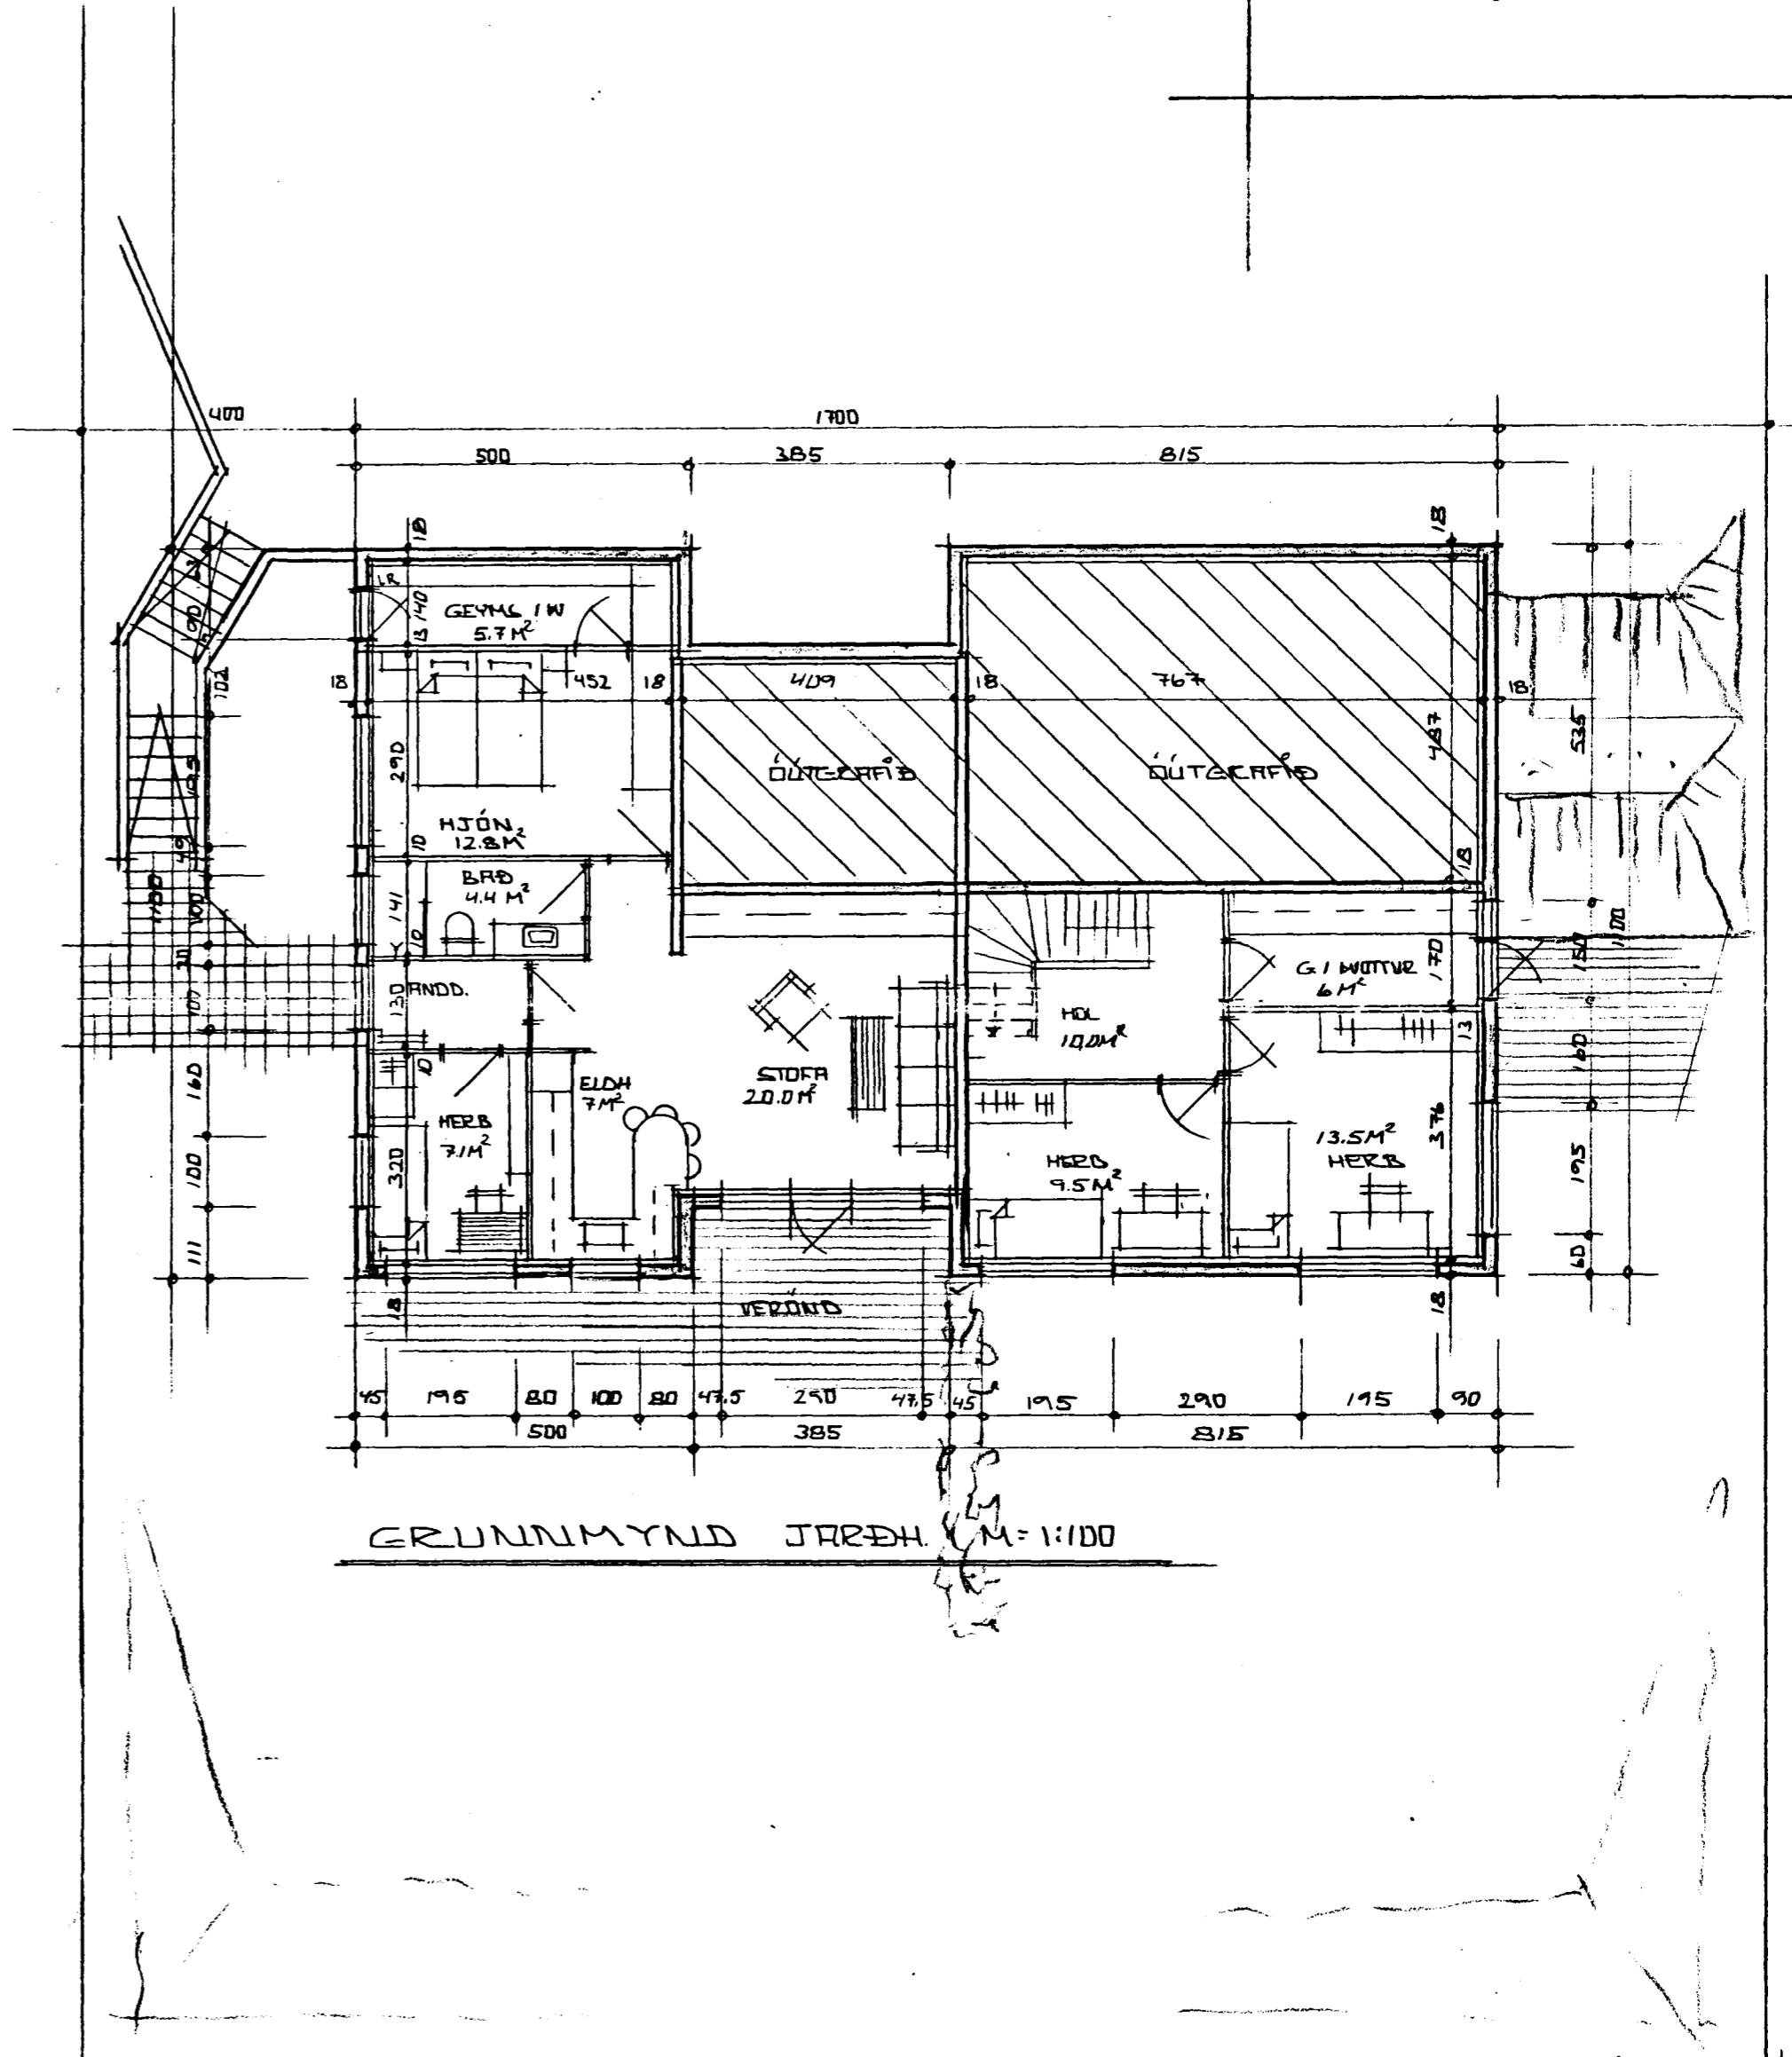


Samþykkt á fundi bygginga-
nefndar þ. 8.17.1992

DYGGINGAFULLTRÚG
Í HAFNARFIRDI

Sigríður Vallaeva

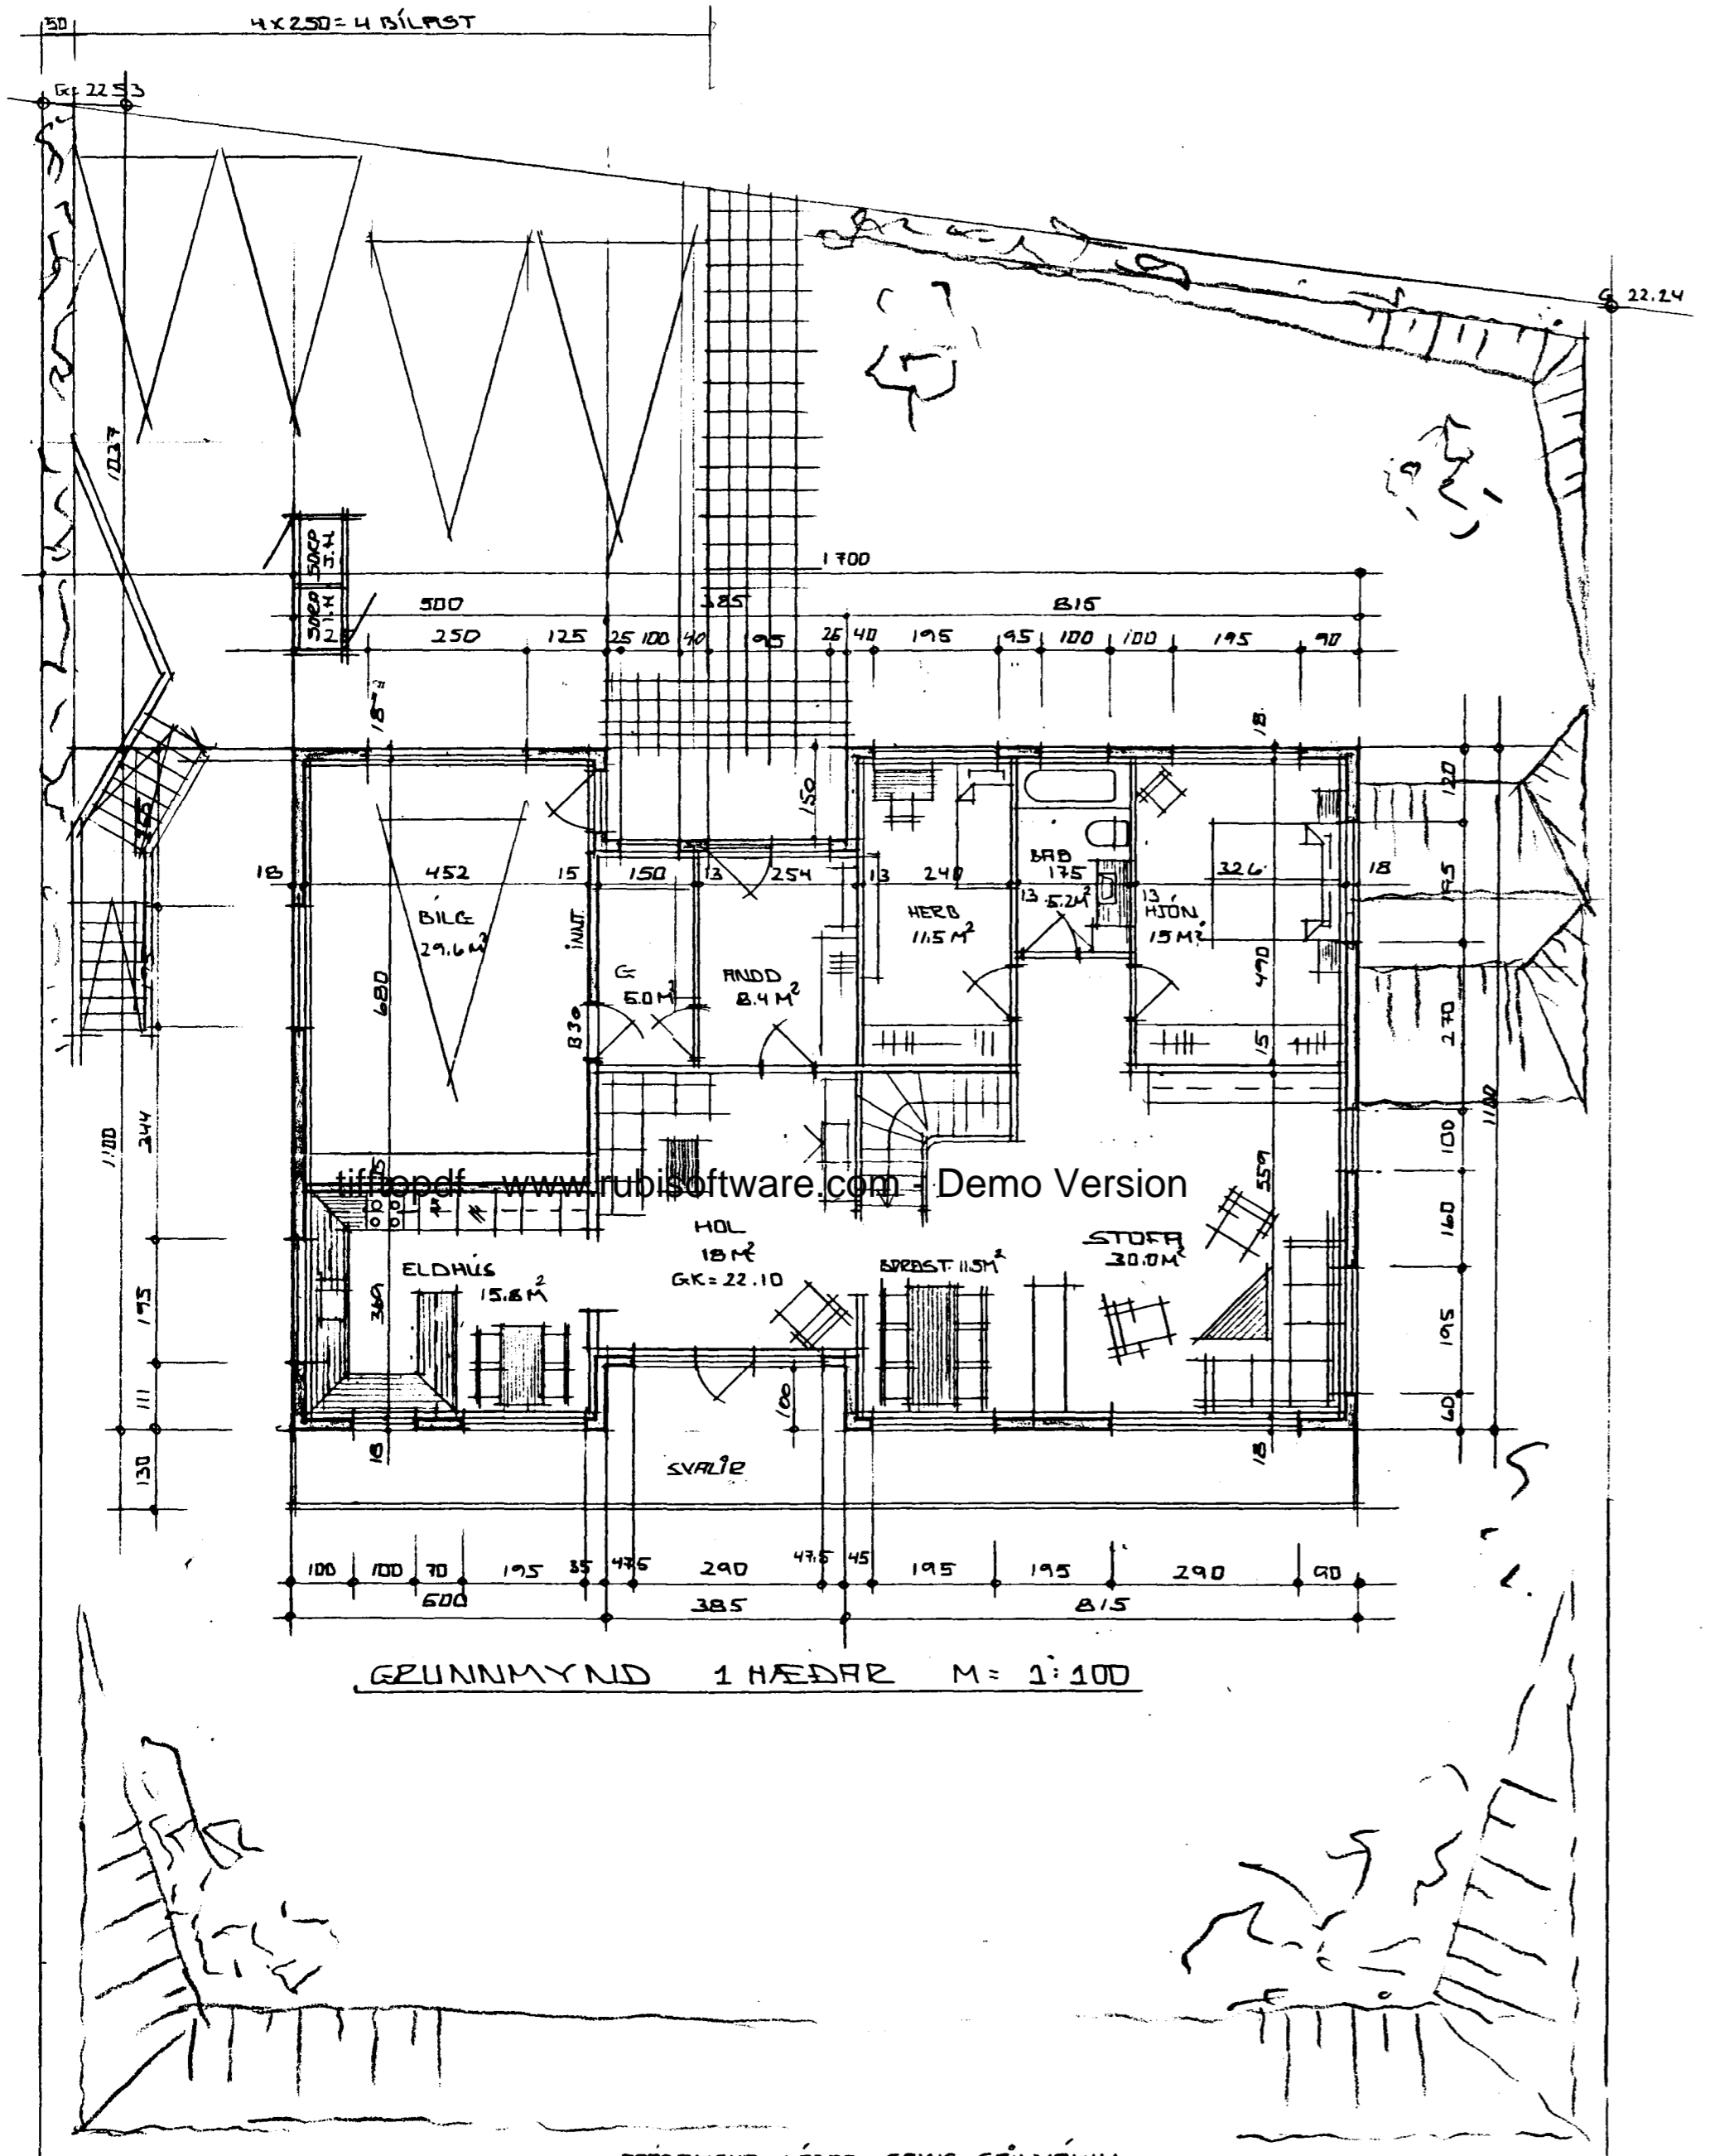

L=16.30

L=15.50

L=16.30

L=15.50

VESTURHOLT NR. 10 HAFNARFIRDI

GRUNNMYNDIR

INGI GUNNAR ÞÓRÞARSSON BYGGINGAÐR. BFI
STJABAKKA 18 RVK Sími 7 33 23

NR. 2

MÆV. 1:100
D. 4/7 192

Handwritten signature