



SNID A-A MKV. 1:100.

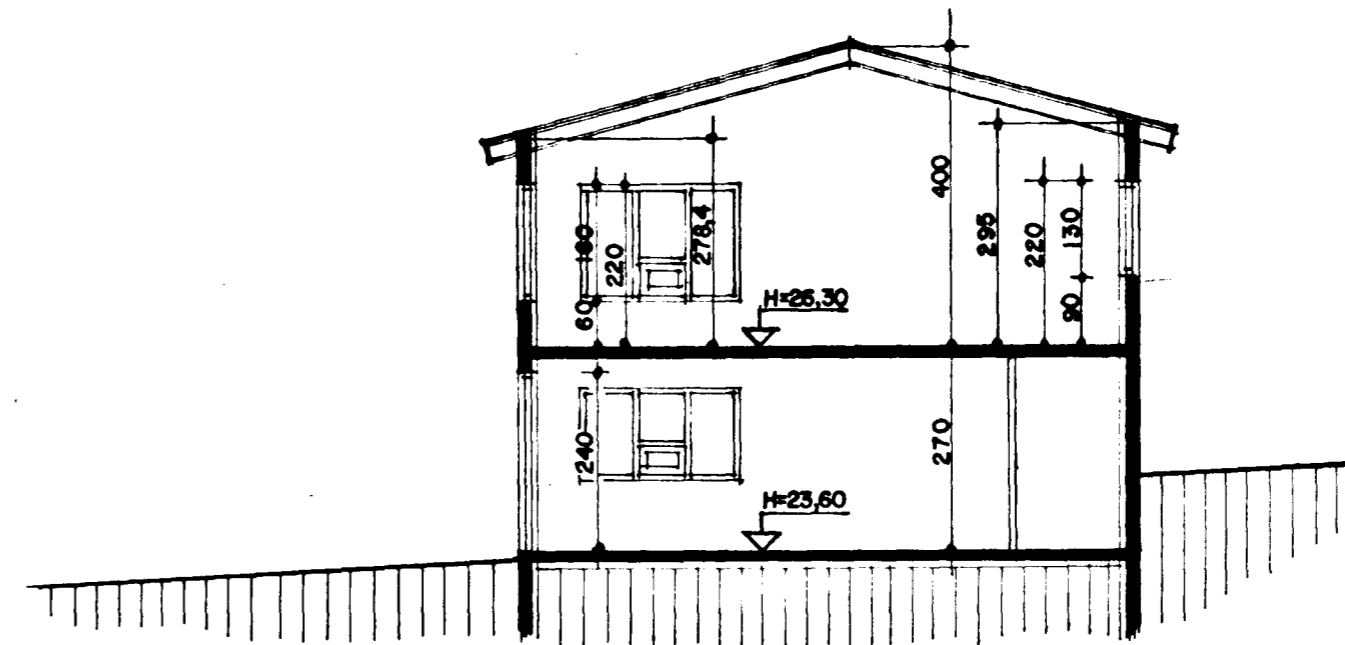

SNID B-B MKV. 1:100.

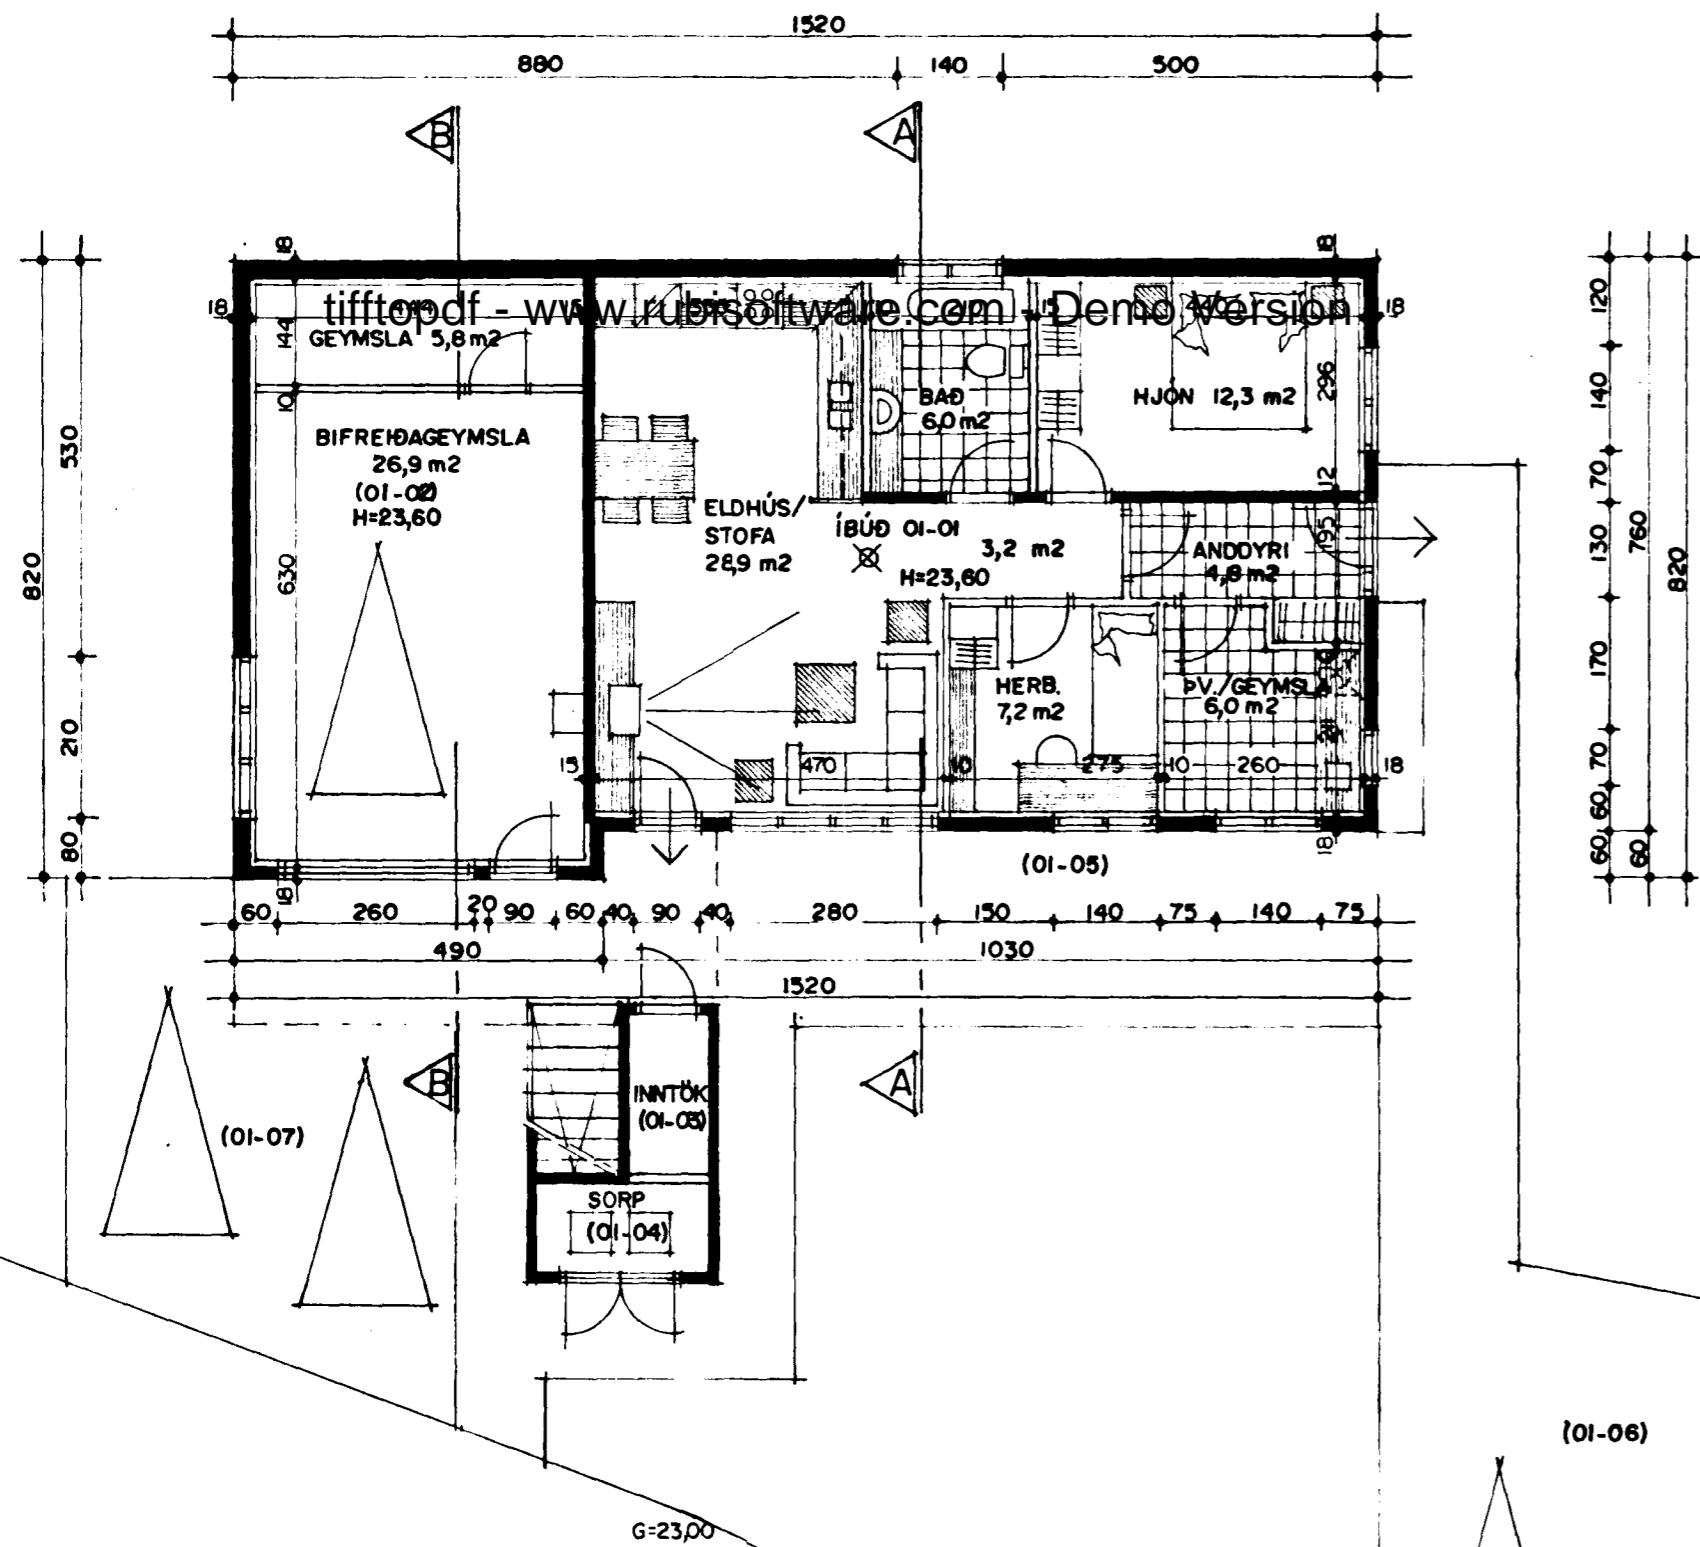

GRUNNMYND I HÆÐ MKV. 1:100.

Skráningartala: Vesturholt 11 Hafnarfirdi										Skrásetjari: Sigurður Þorvarðarson						
Landnúmer: 141250-4189										Kennitala: 141250-4189						
Matshúsnúmer: 01										Dags: 28.05.98						
Uppskipting og lýsing										Stærðir						
D0	D1	D2	D3	D4	D5	D5M	D6	D7	D8	D9	D10a	D10b	D11	D12	D16	D17
Lokun	Rými hæð-roð	Nöfnun laus	Hölu-töfnun	Eignar-hæð	Borðfl. m²	Mannfl. m²	Stig. m²	Op. m²	Brúðfl. m²	Brúðfl. m²	Salarhæð min.	Salarhæð max.	Brúðfl. m²	Netofl. m²	Brúðfl. m²	Stigfl. m²
		Matshúsi			243,5	0,0	0,0	0,0	243,5	4,3			765,7	207,4	237,0	637,1
		Botn											25,0			
	01	1. hæð			125,0	0,0	0,0	0,0	125,0	4,3			330,9	105,9	118,5	273,0
A	0101	Ibúð	N	0101	79,8	0,0	0,0	0,0	79,8		2,70	2,70	215,5	68,4	79,8	184,7
A	0102	Bifreiðageymsla	B	0201	38,7	0,0	0,0	0,0	38,7		2,70	2,70	104,5	32,7	38,7	88,3
A	0103	Inntök	T	X	3,0	0,0	0,0	0,0	3,0	0,8	1,35	2,70	6,1	2,2		
A	0104	Sorp	T	X	3,5	0,0	0,0	0,0	3,5	3,5	1,40	1,40	4,9	2,6		
C	0105	Verbrnd	N	0101	-20,0	0,0	0,0	0,0	-20,0							0,00
C	0106	Bifreiðarstæði	U	0101	-42,0	0,0	0,0	0,0	-42,0							0,00
C	0107	Bifreiðarstæði	U	0201	-39,0	0,0	0,0	0,0	-39,0							0,00
	02	2. hæð			118,5	0,0	0,0	0,0	118,5	0,0			409,8	101,5	118,5	364,1
A	0201	Ibúð	N	0201	118,5	0,0	0,0	0,0	118,5		2,78	4,00	409,8	101,5	118,5	351,0
C	0202	Sveittröppur	U	0201	-13,1	0,0	0,0	0,0	-13,1							-1,00

3/6/98  
Viktor Þor Sigurðsson