



SNID A-A MKV. 1:100.

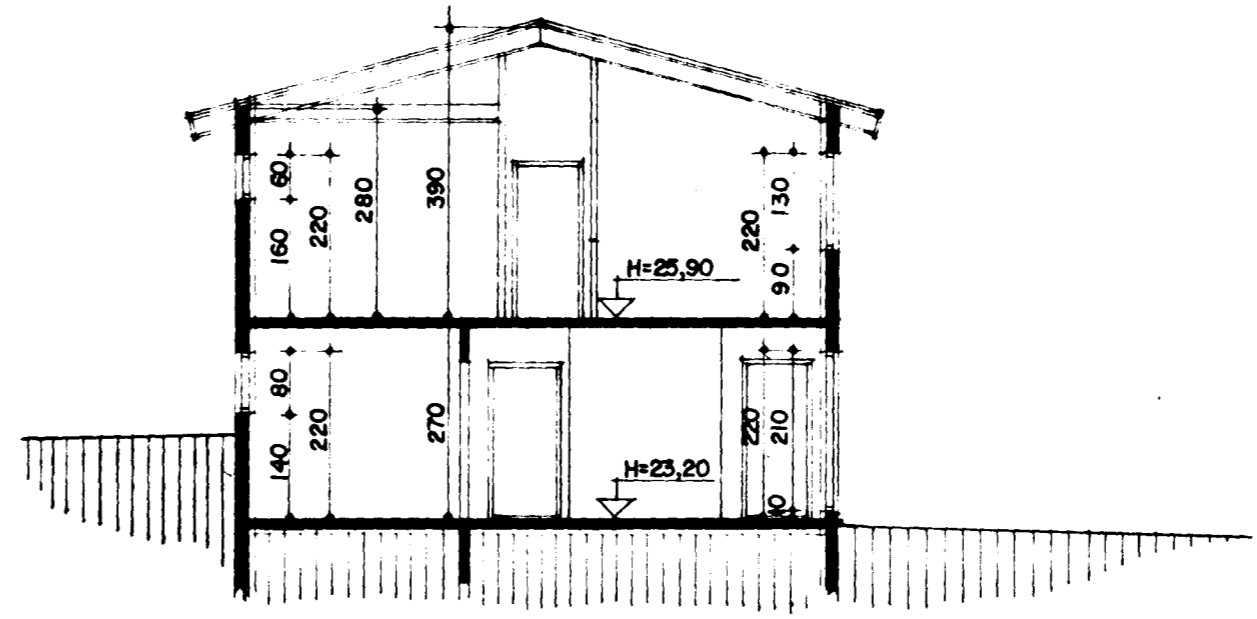

SNID B-B MKV. 1:100.

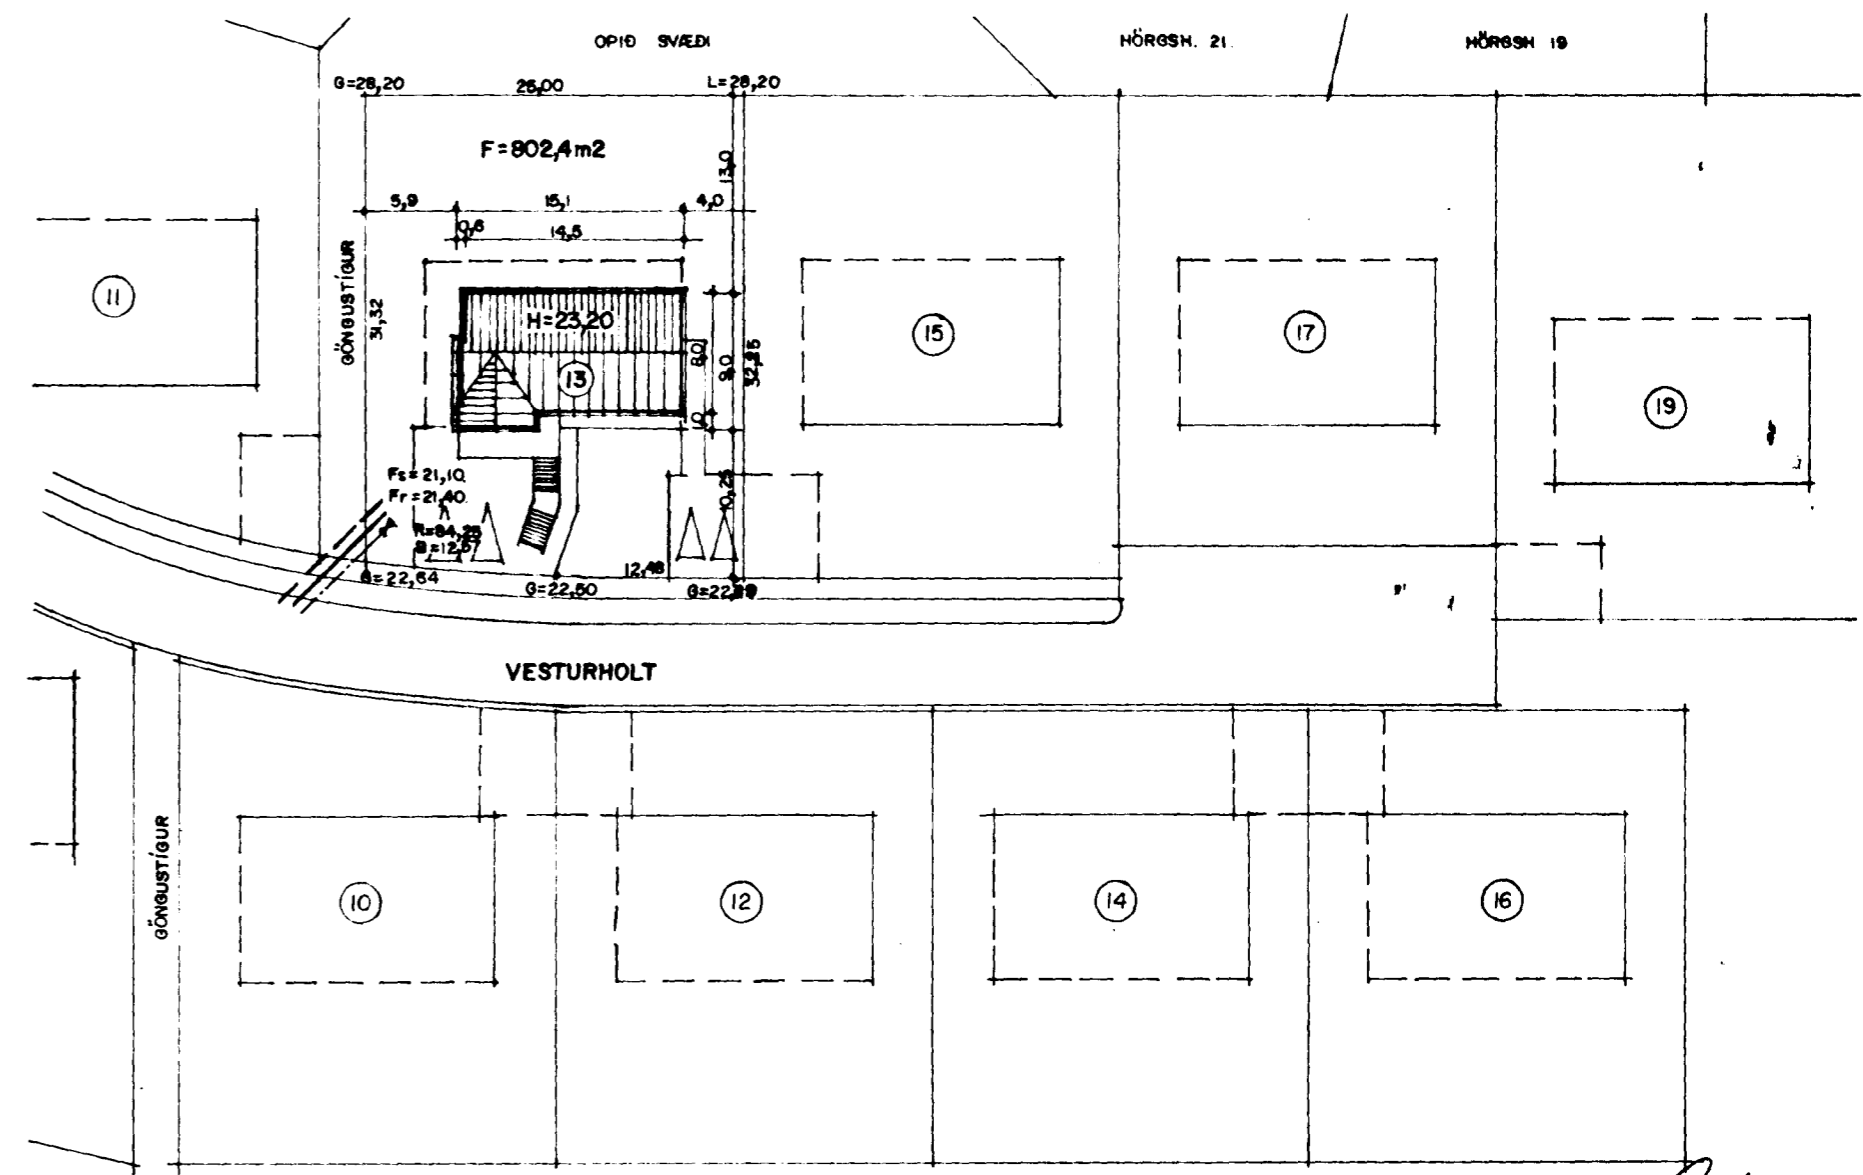

AFSTÖÐUMYND MKV. 1:500.

14/8 97 *[Signature]*