



Samþykkt á fundi bygginga-  
nefndar þ. 21.08.1991  
BYGGINGAÞULLTRÚINN  
Í HAFNARFIRÐI  
Sigurðj Hall.

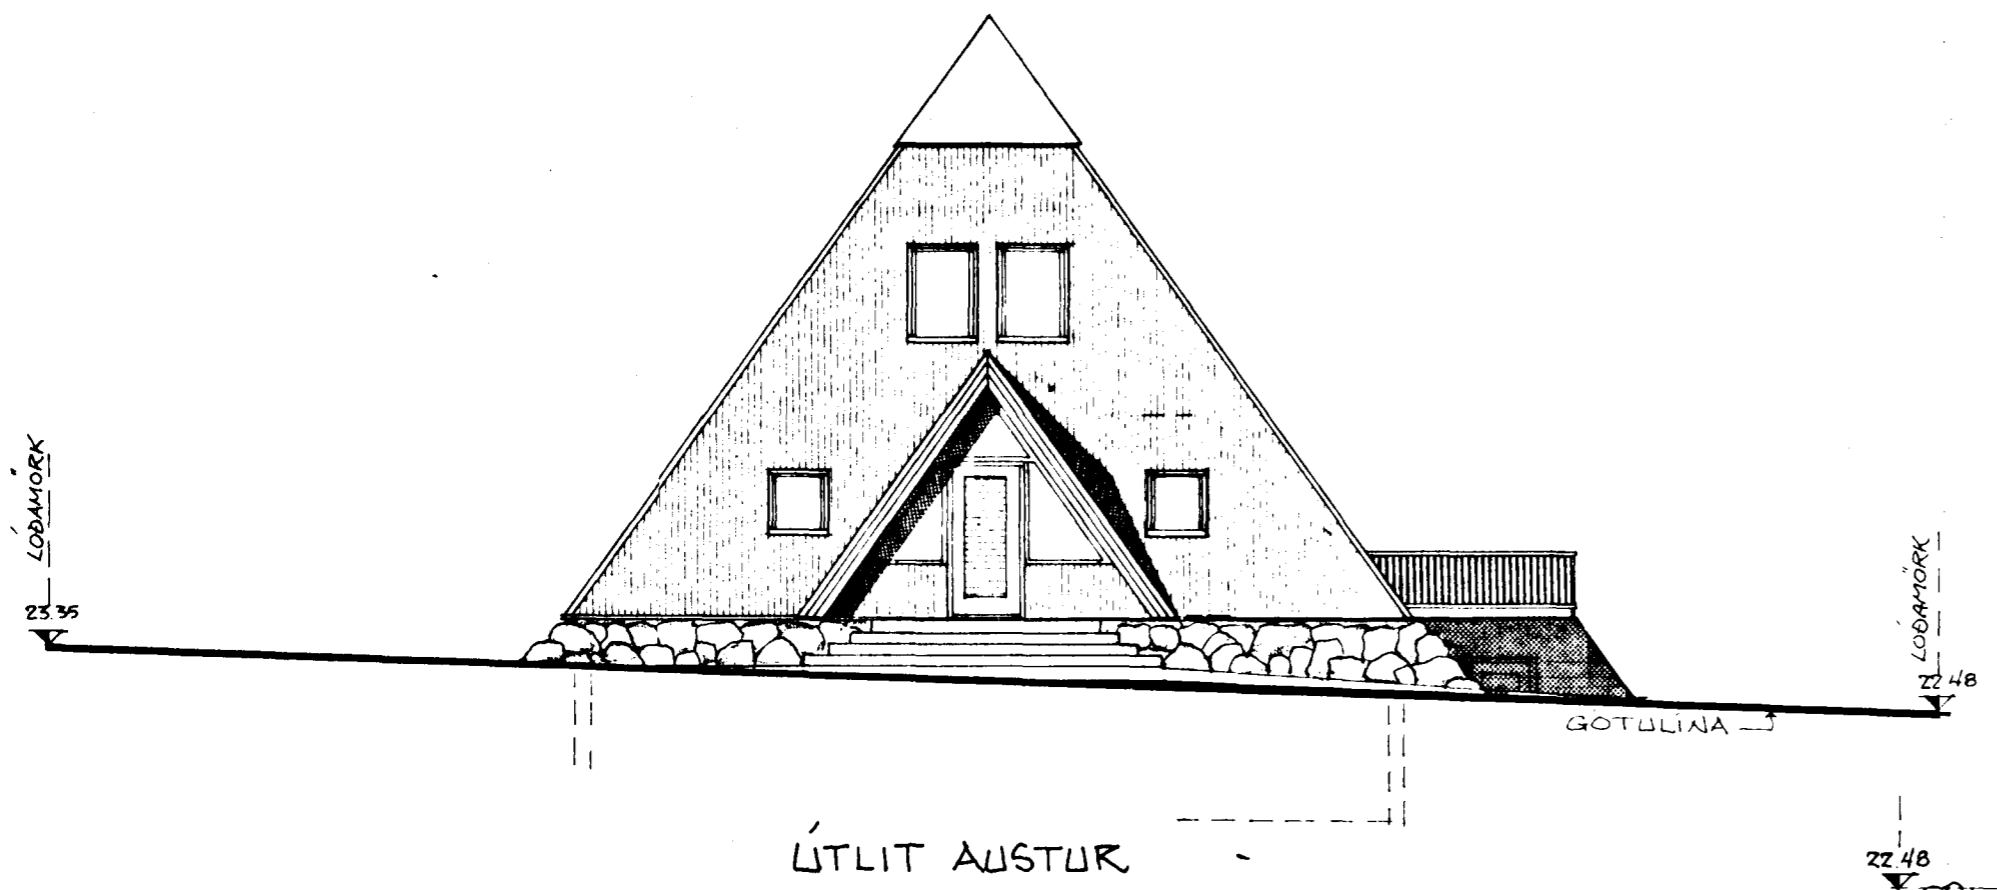


ÚTLIT AUSTUR

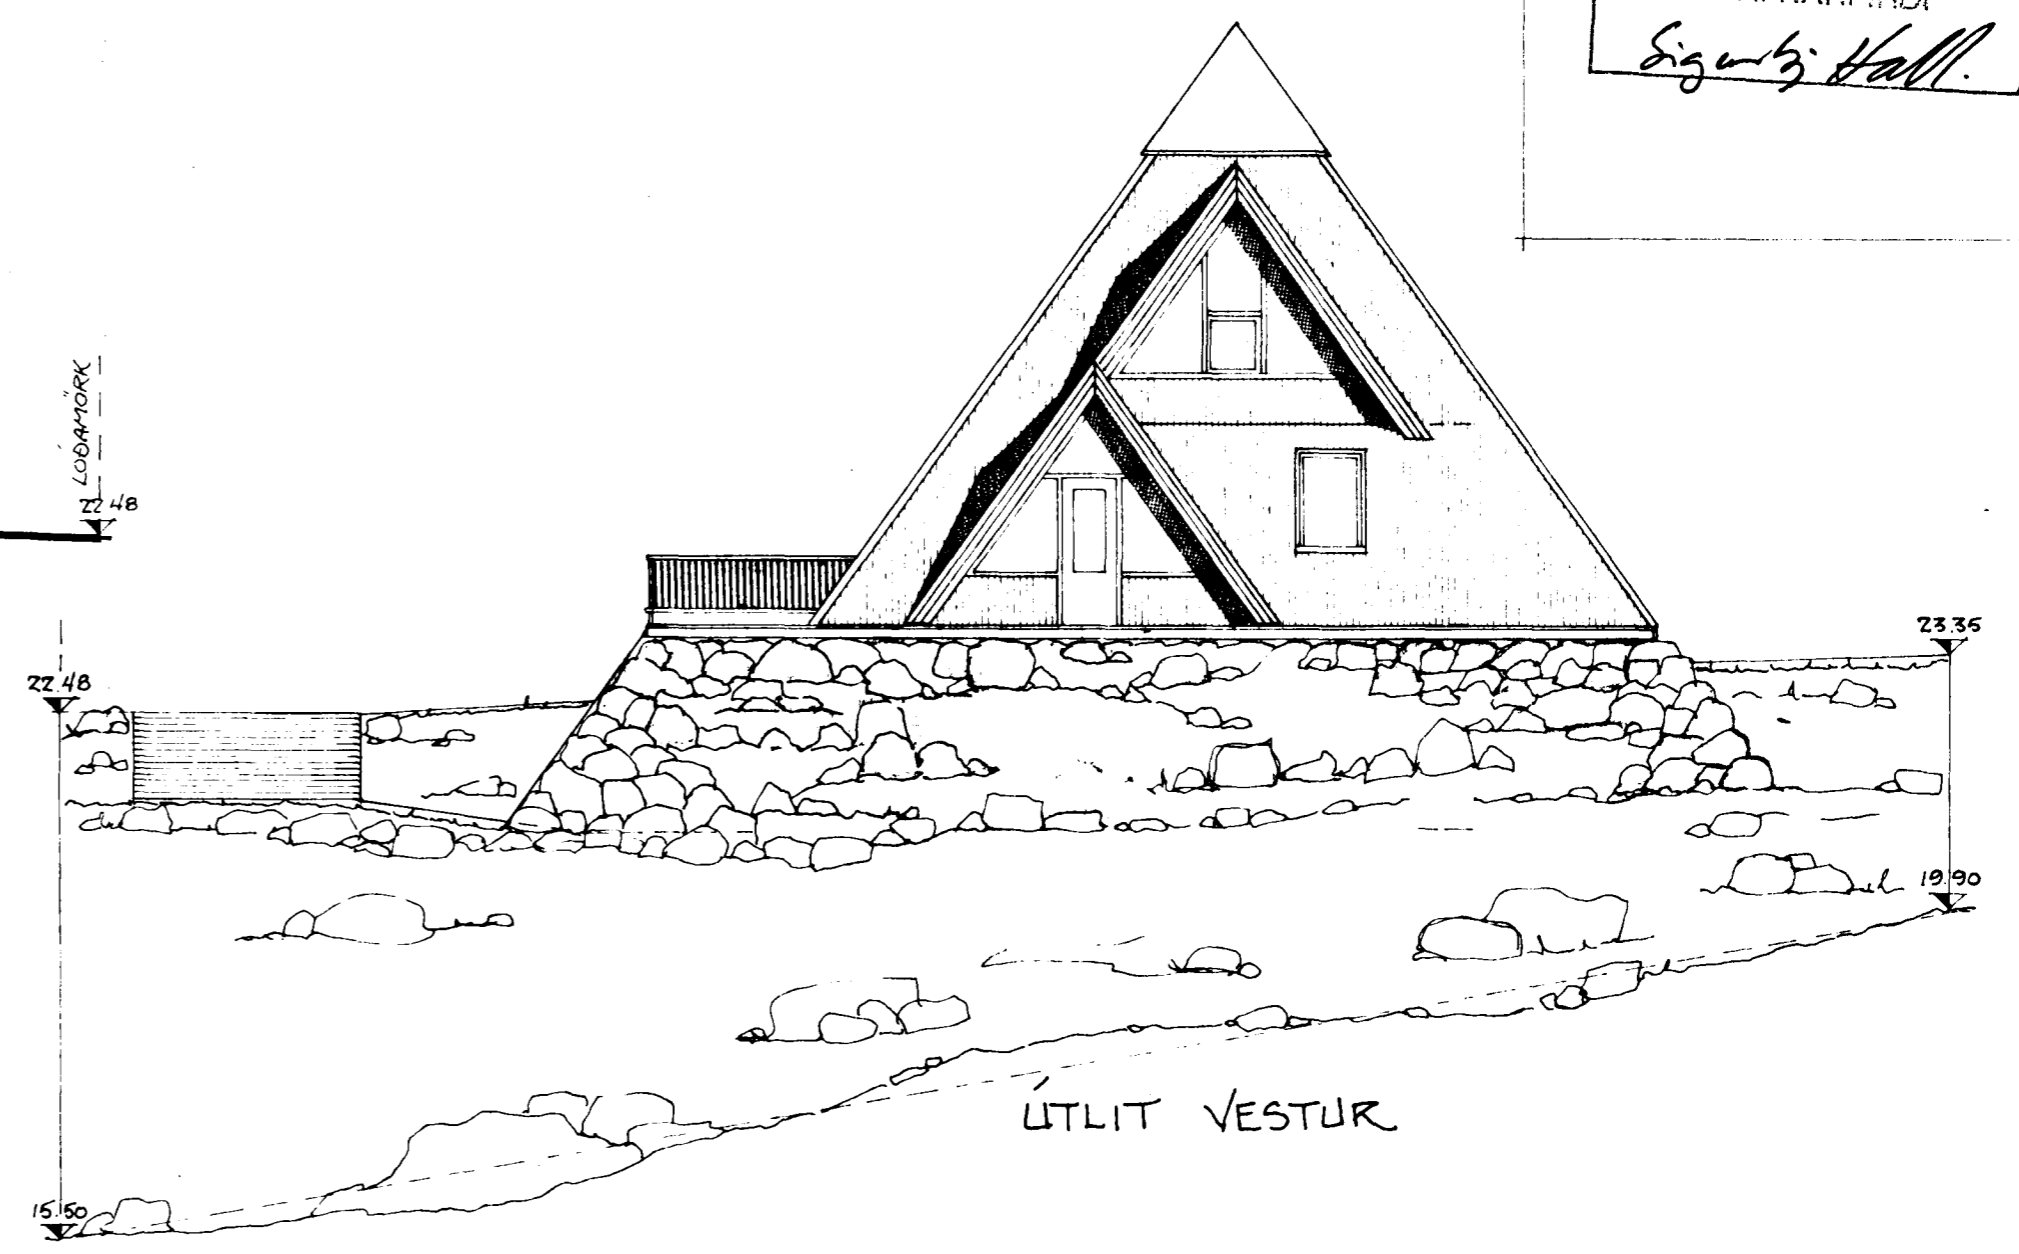


ÚTLIT VESTUR

tifftopdf - www.rubissoftware.com - Demo Version

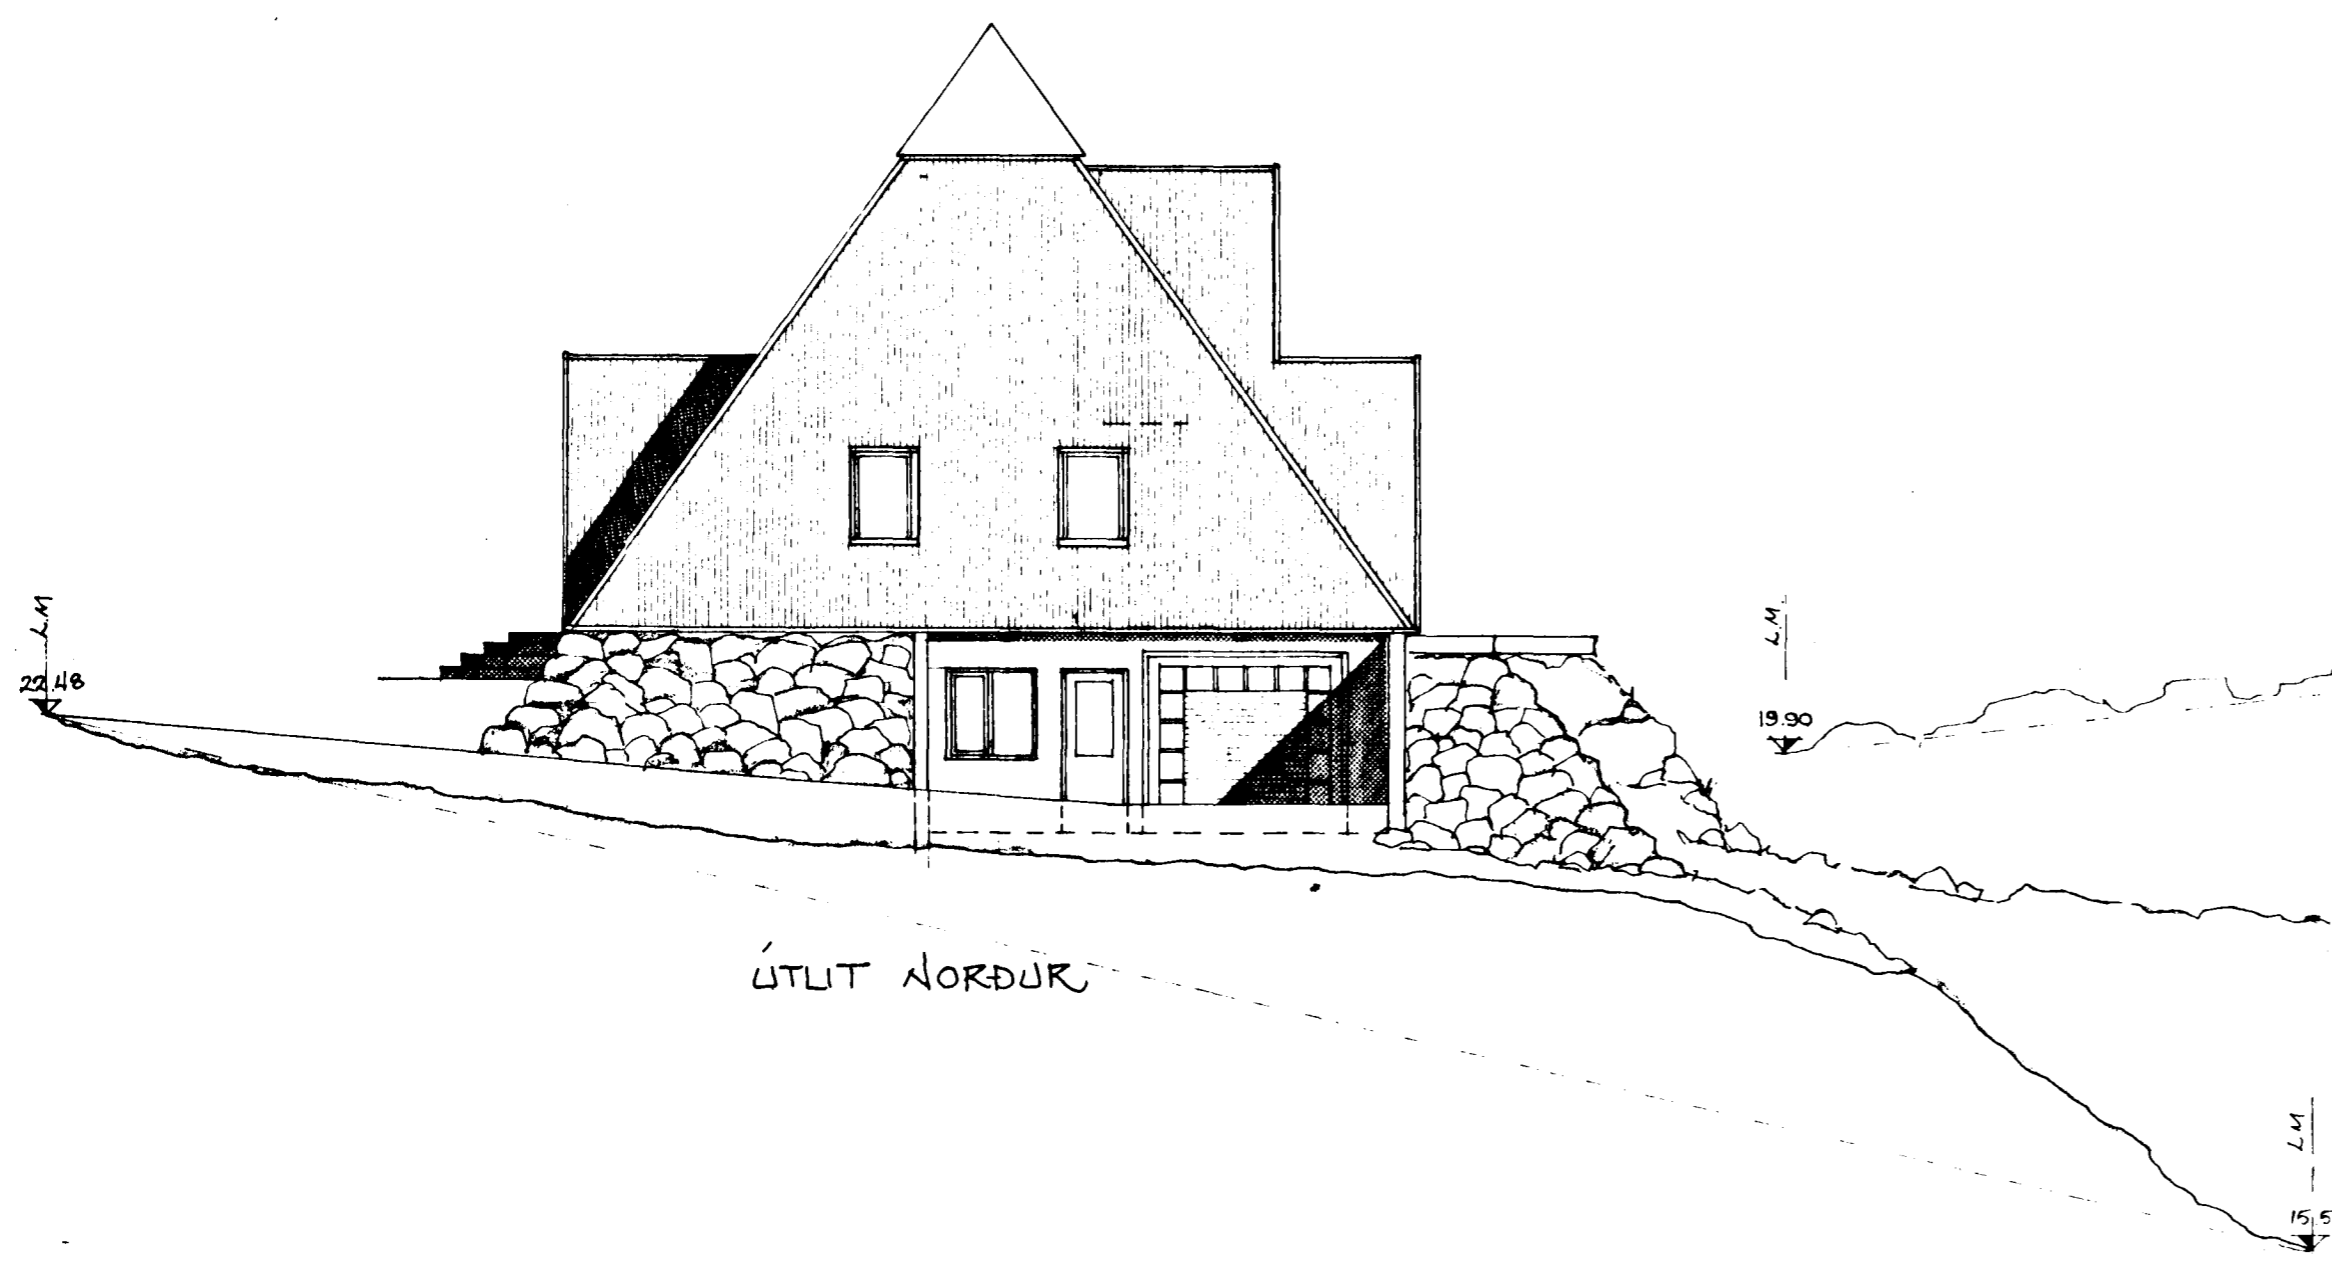

ÚTLIT NORDUR

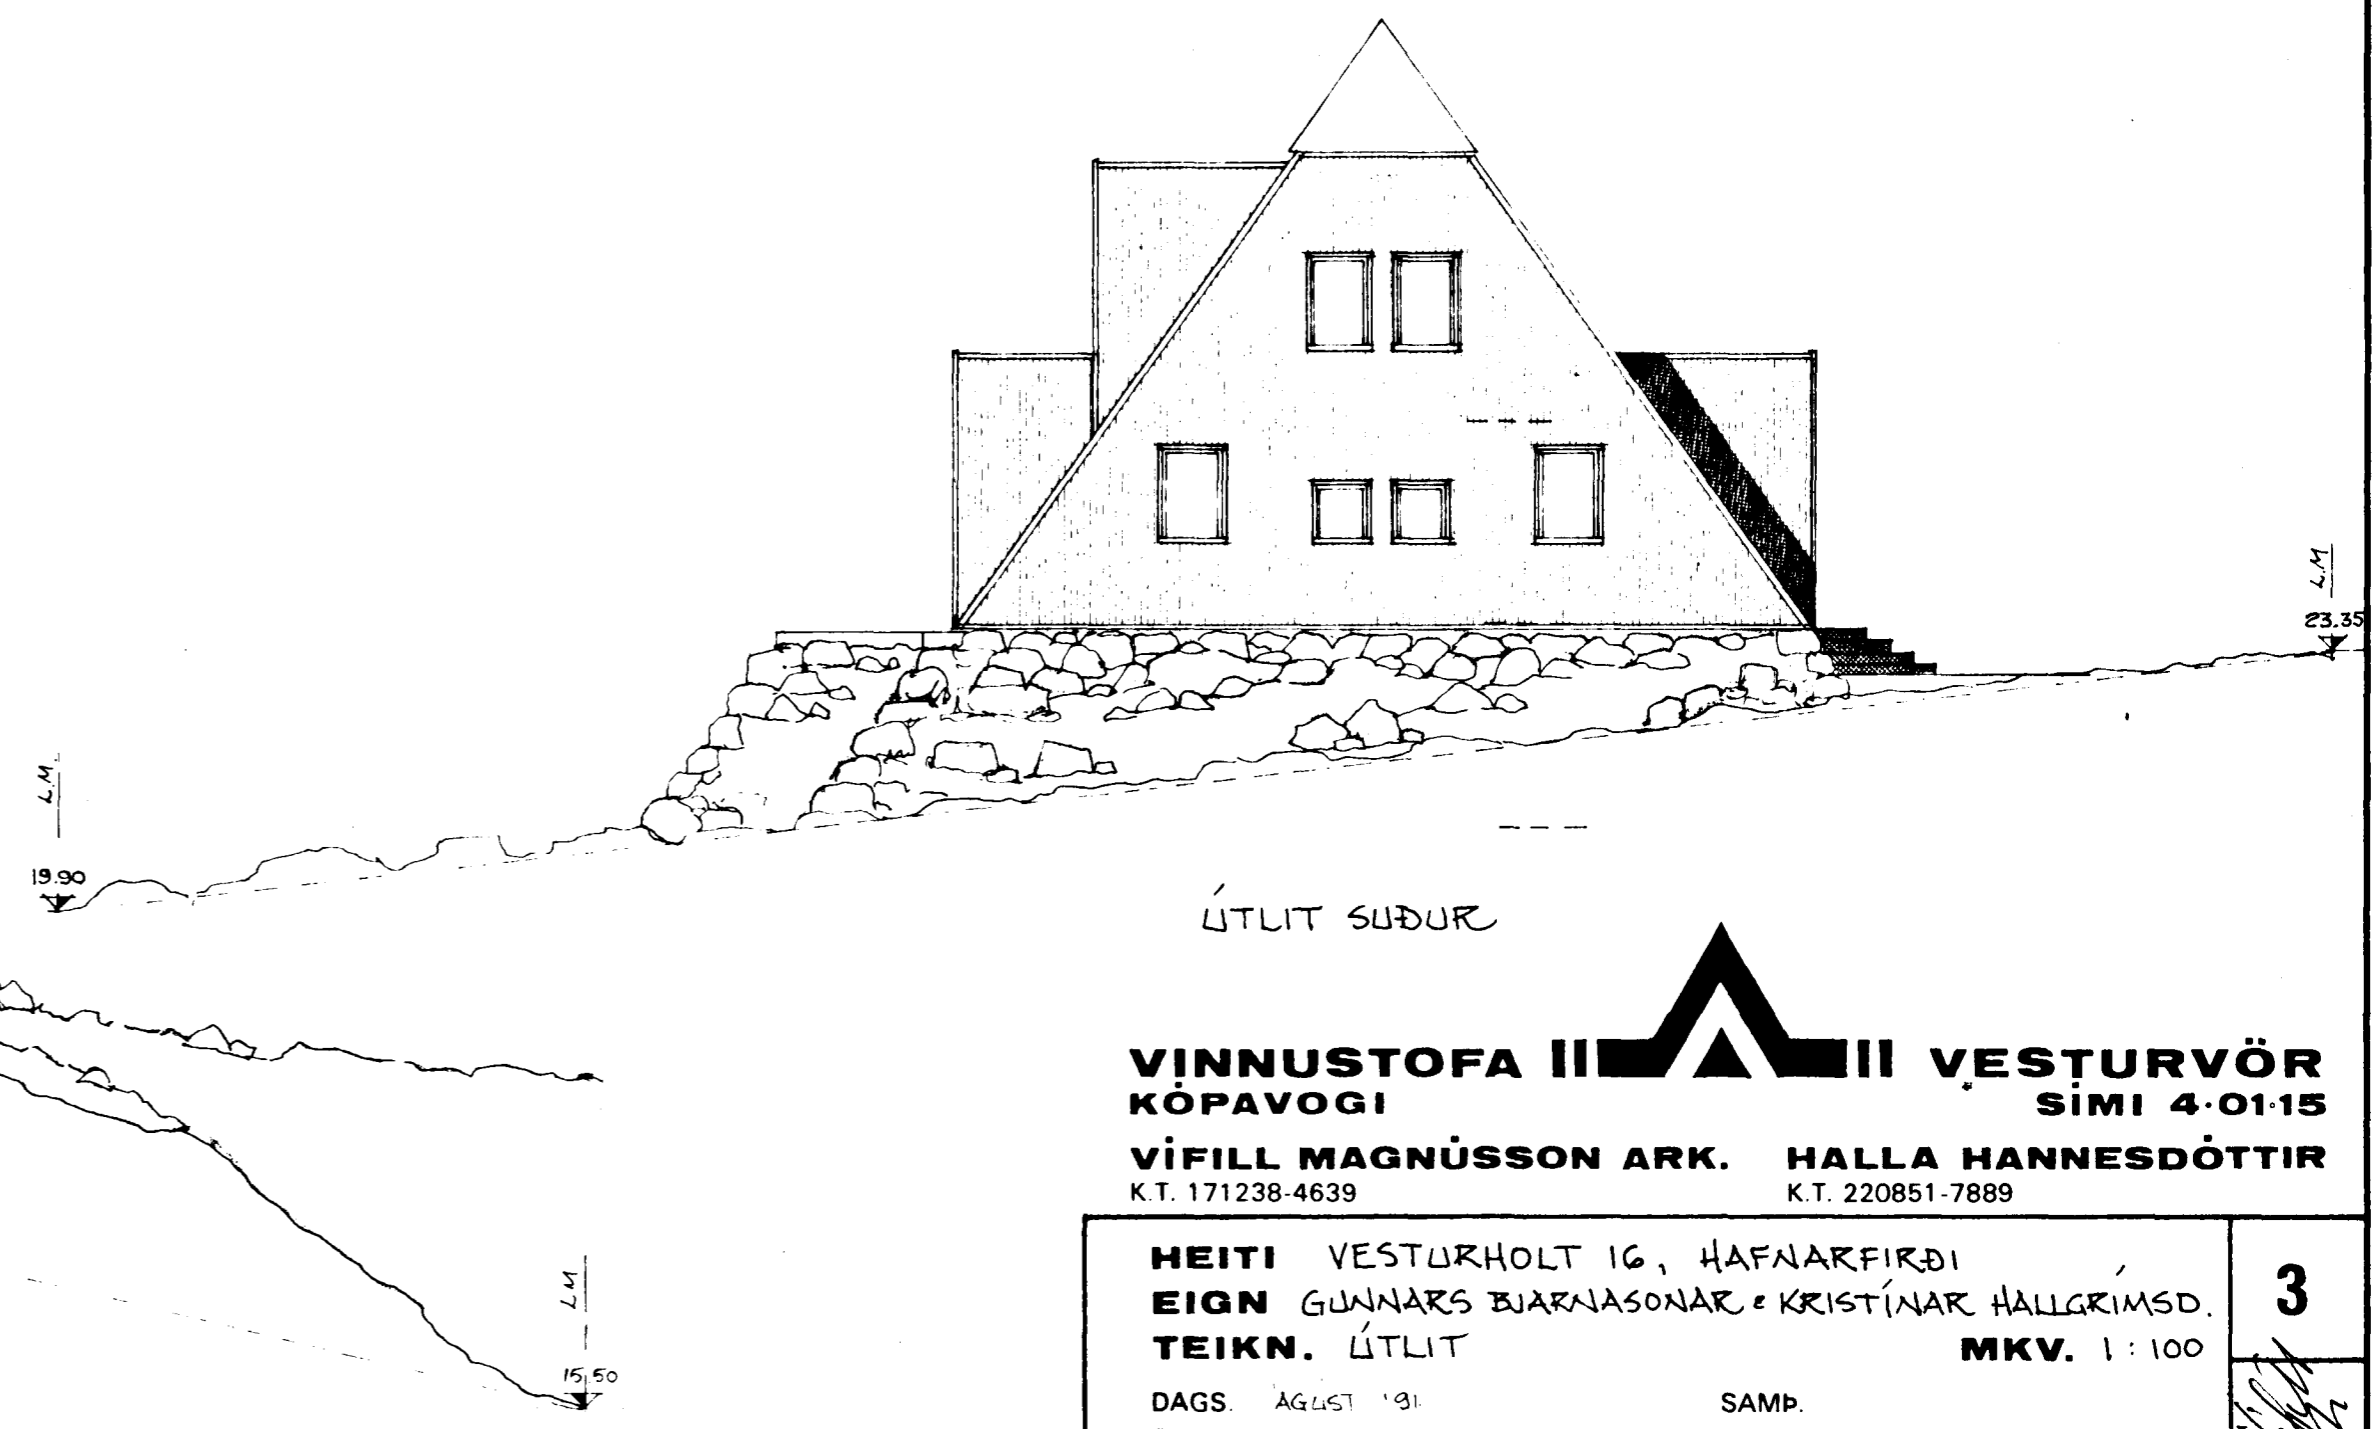

ÚTLIT SUDUR

**VINNUSTOFA II VESTURVÖR**  
KÖPAVOGI SIMI 4-01-15  
**VÍFILL MAGNÚSSON ARK. HALLA HANNESDÓTTIR**  
K.T. 171238-4639 K.T. 220851-7889

**HEITI** VESTURHOLT 16, HAFNARFIRÐI  
**EIGN** GUNNARS BJARNASONAR & KRISTÍNAR HALLGRÍMSD.  
**TEIKN.** ÚTLIT **MKV.** 1 : 100  
DAGS. AGÚST 1991 **SAMP.**  
TEIKN **BREYTT**