


Samþykkt á fundi bygginga-  
nefndar þ. 30/11 1994

BYGGINGAFULLTRÚINN  
Í HAFNARFIRÐI

BLAD 3/3




NORÐAUSTUR MKV. 1:100

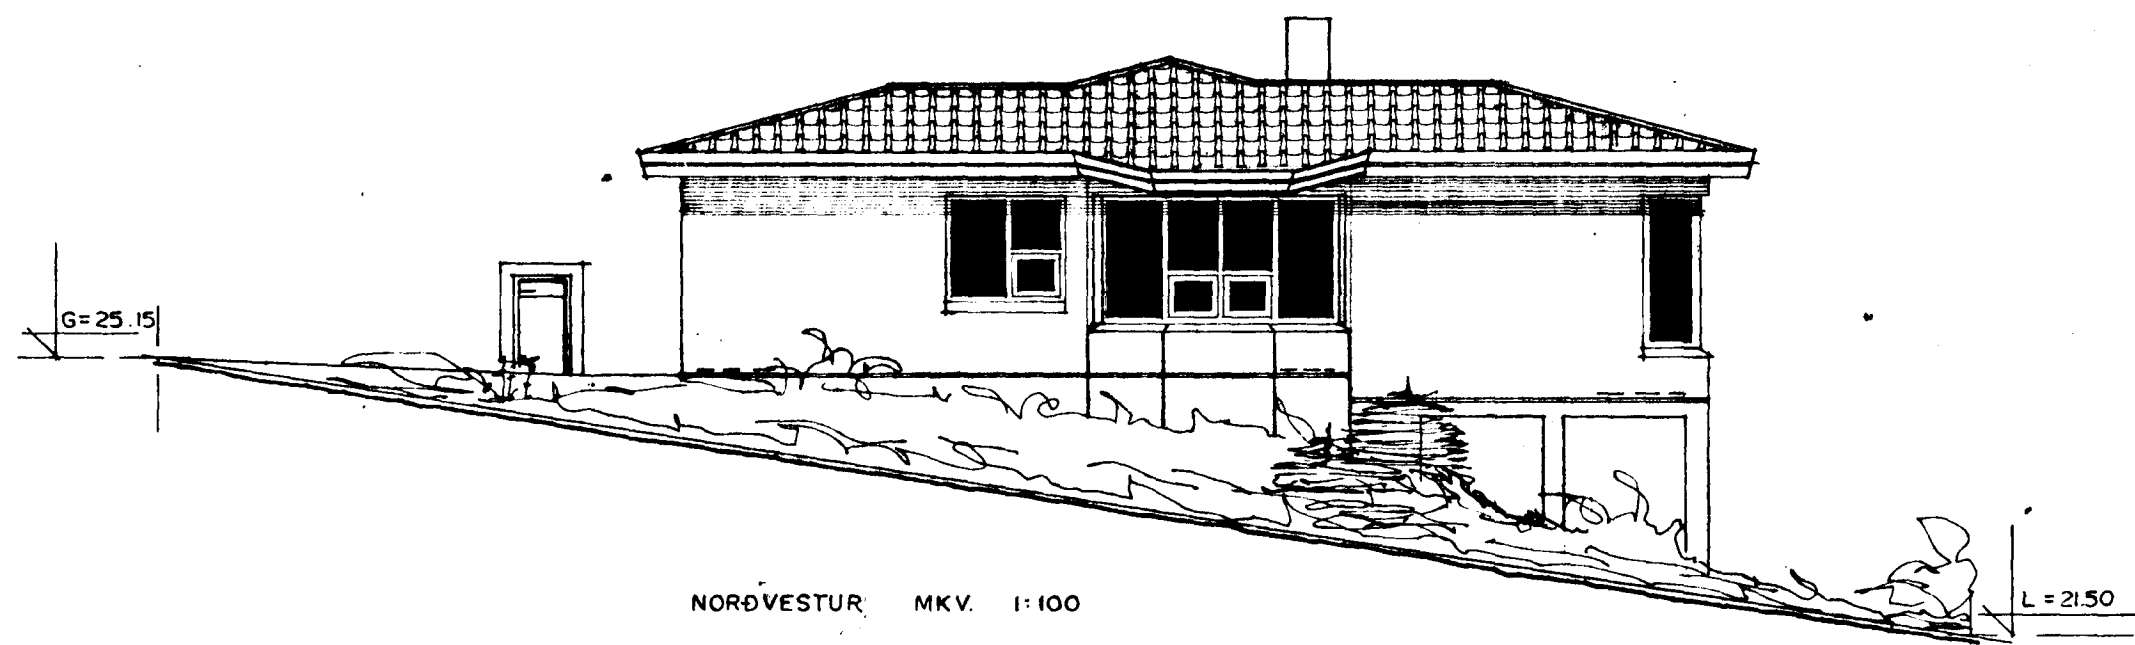


NORÐVESTUR MKV. 1:100

tifftopdf - www.rubissoftware.com - Demo Version

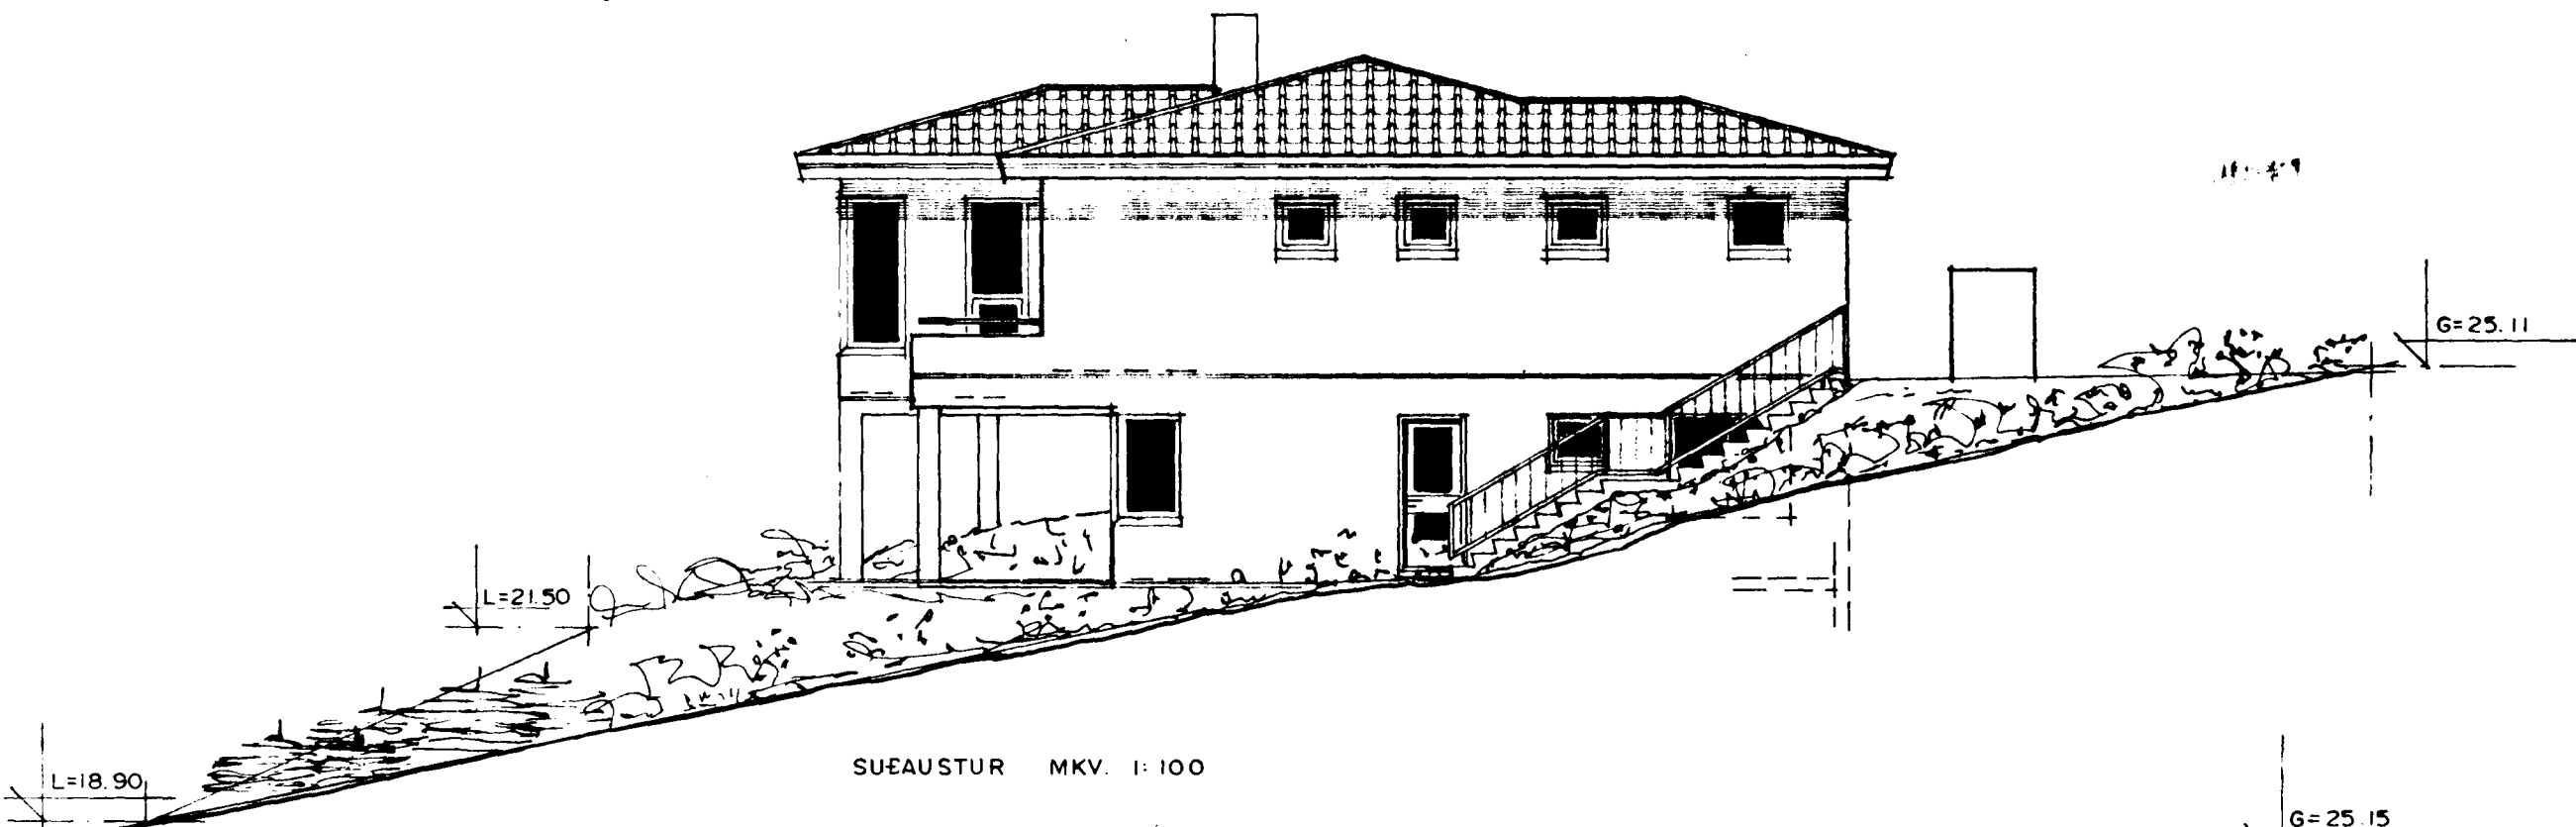

SUEAUSTUR MKV. 1:100

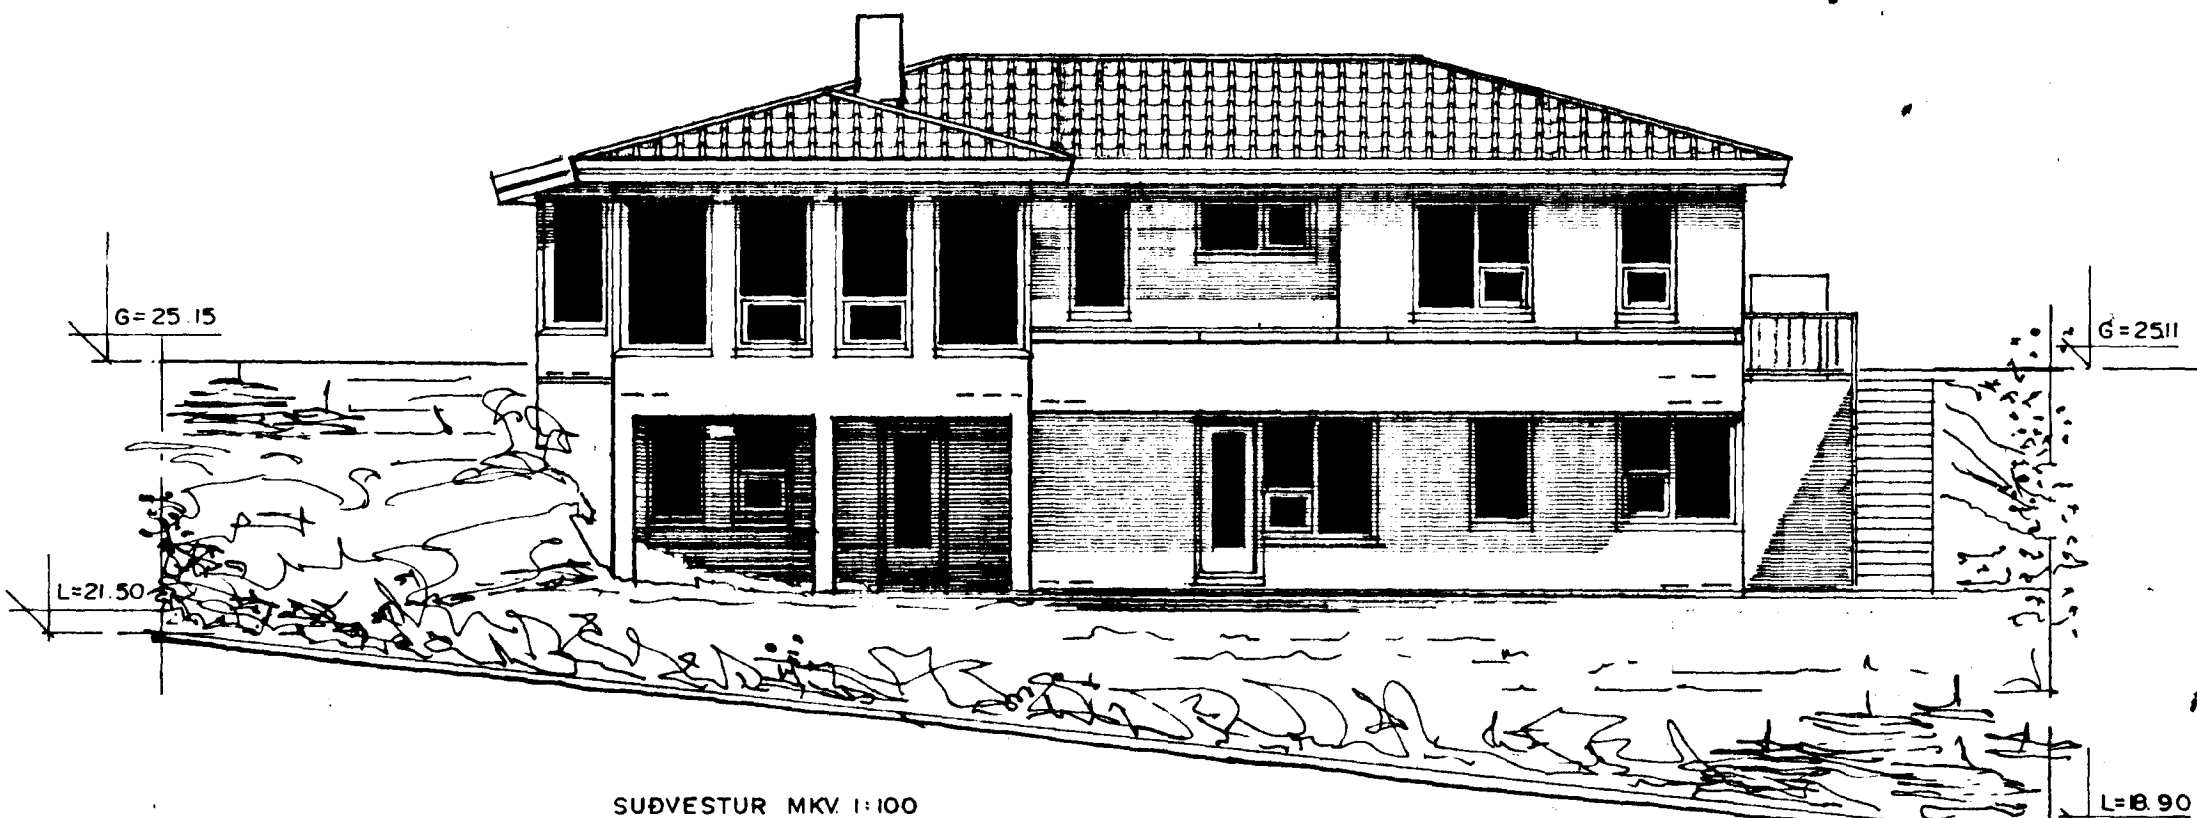

SUBVESTUR MKV. 1:100