




SNID 11.1:20

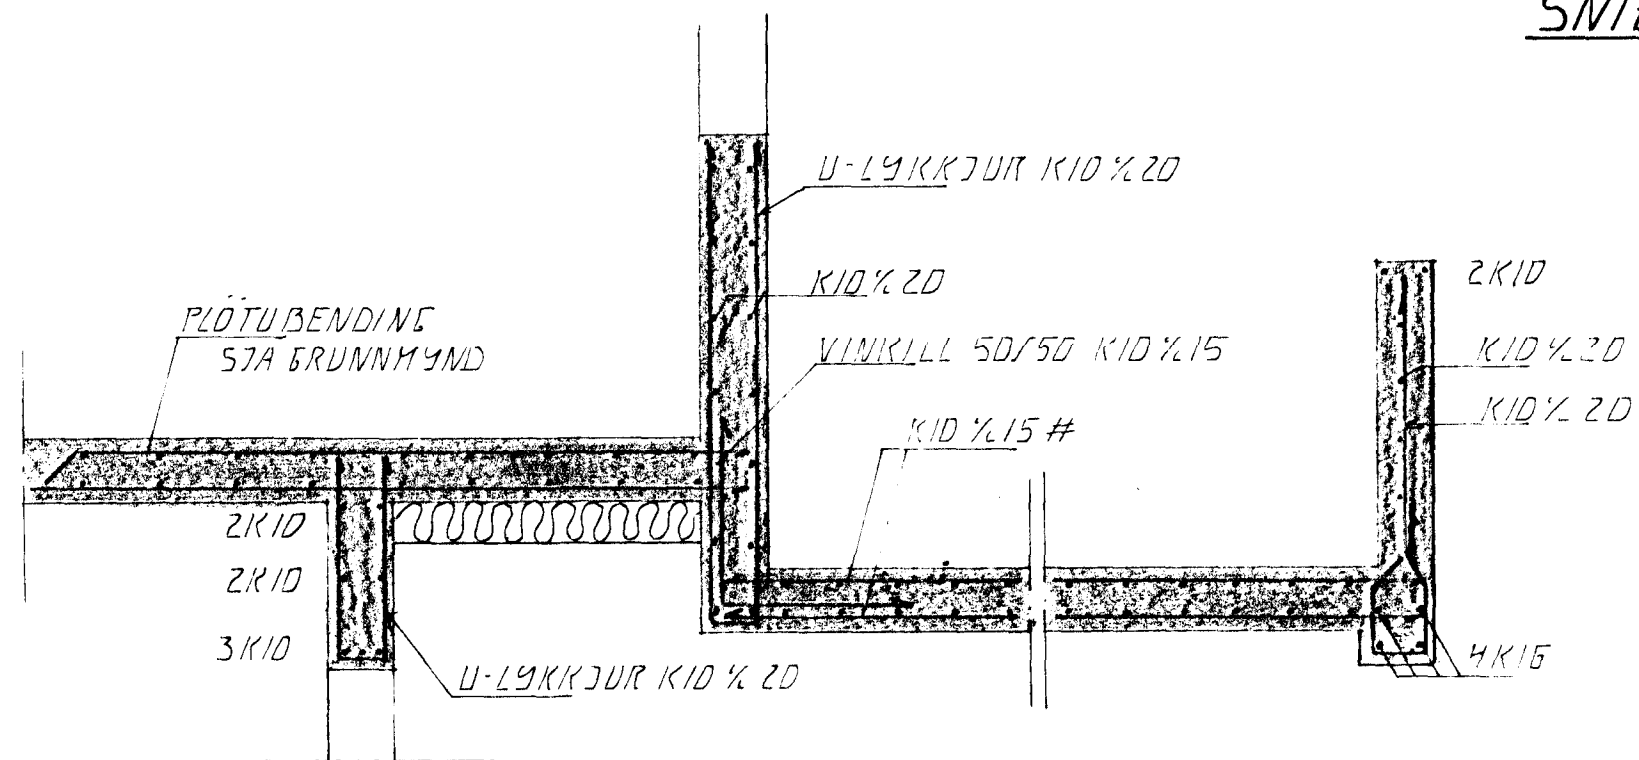


SNID 6-6:1:20

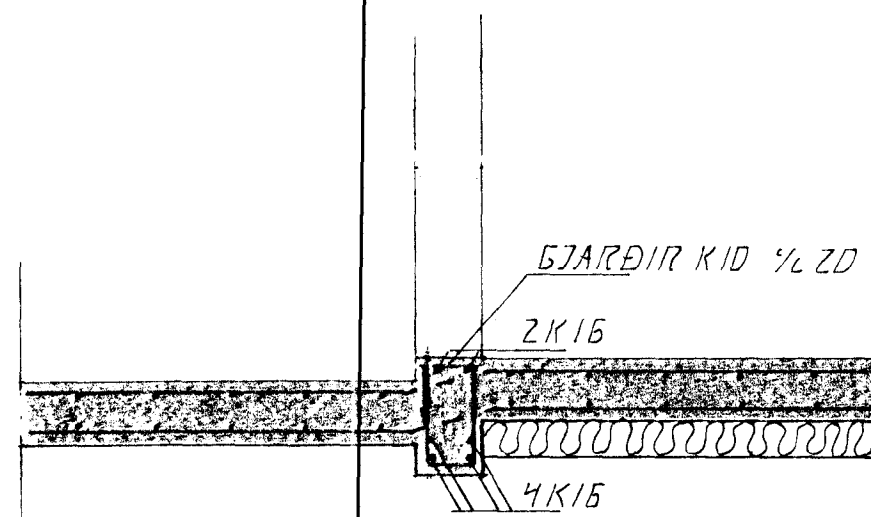


SNID 7:1:20

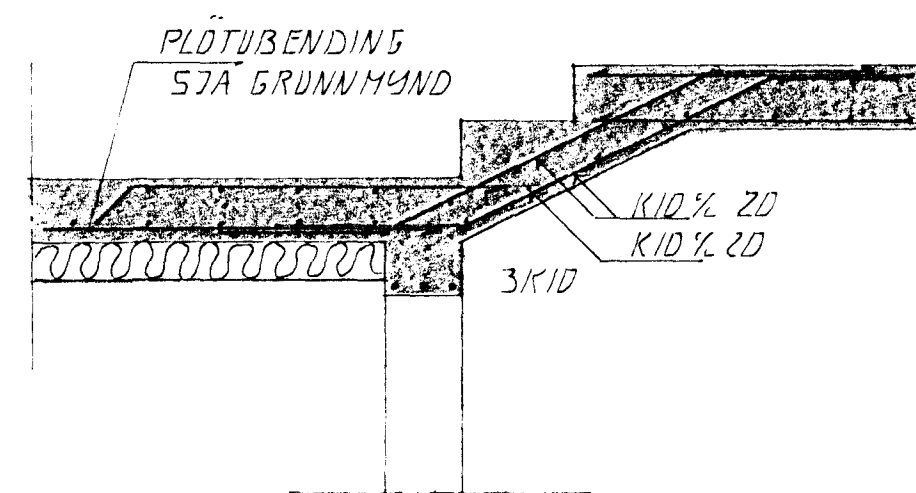

SNID 10:1:20

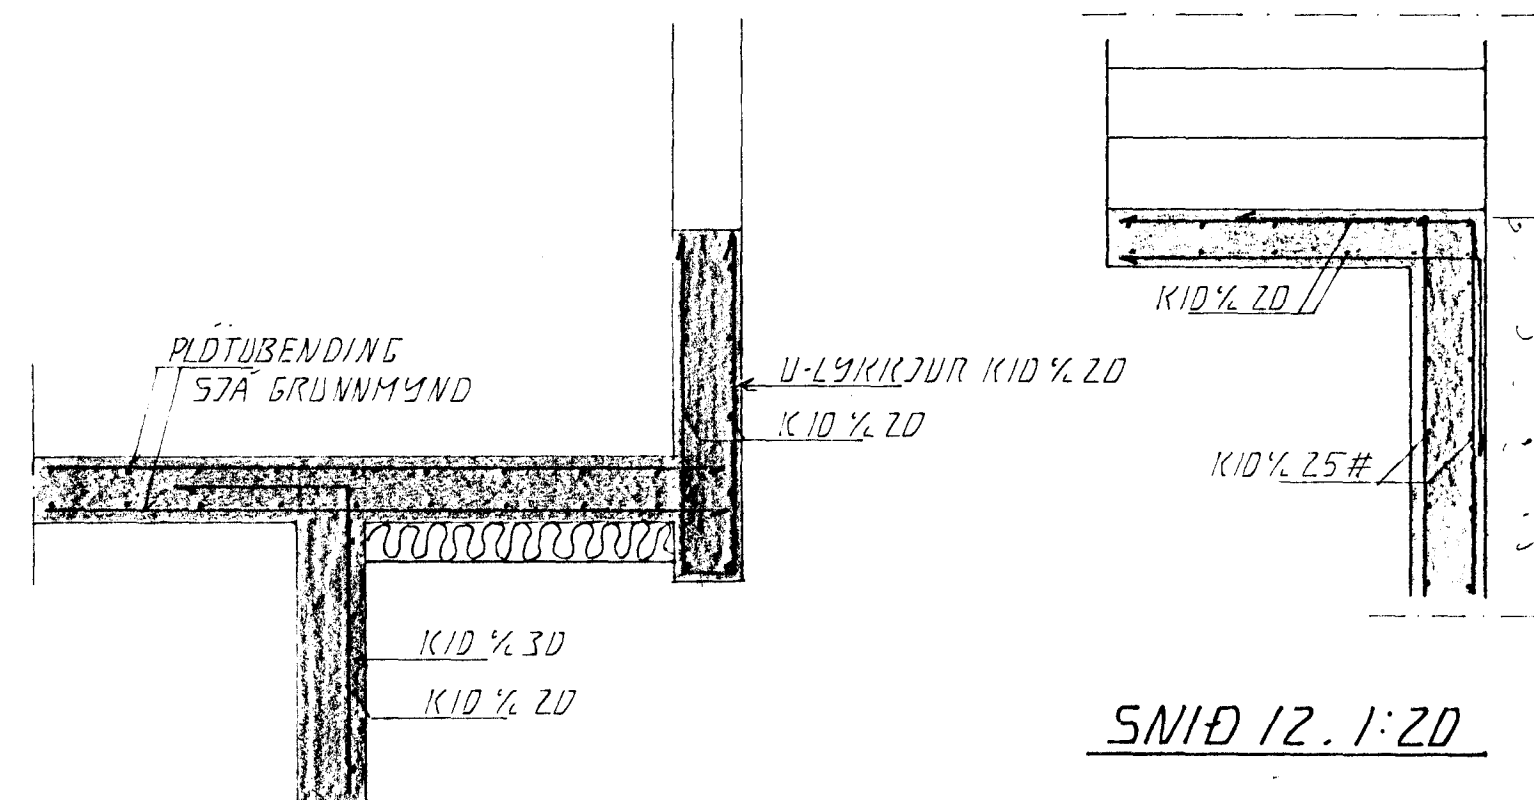

SNID 12.1:20

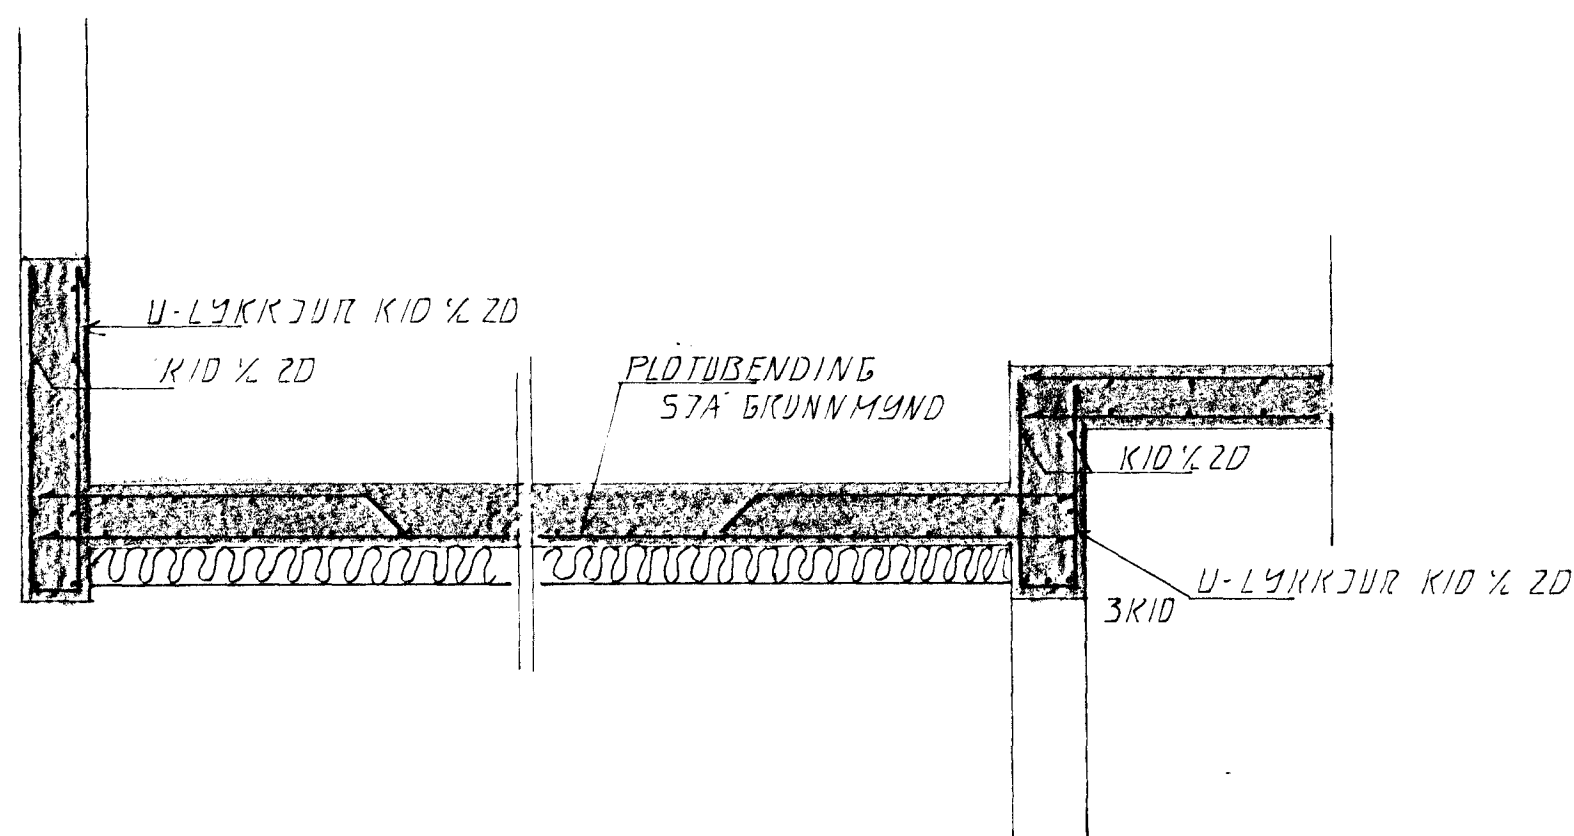

SNID 8-8:1:20



20 NOV 1991

SNID 9-9:1:20

BR.NR.	DAGS	EÐLI BREVTINGAR	SIGN.
			DAGS NOV. 91
			HANNAÐ d. 21
			TEIKNAD d. 21
			VERK NR. 9137
VESTURHOLT 2 HAFNARFIRÐI SNID Í BJÆÐARVIKKI MÆLIKV. 1:20 SIGURÐUR ÞORLEIFSSON TEKNIFRÆÐINGUR F.T.F.I. STRANDGÖTU 11 HAFNARFIRÐI SÍMI 54751/54255			BLADNR. 1-05