



GRUNNMYND HÆÐ 1:50

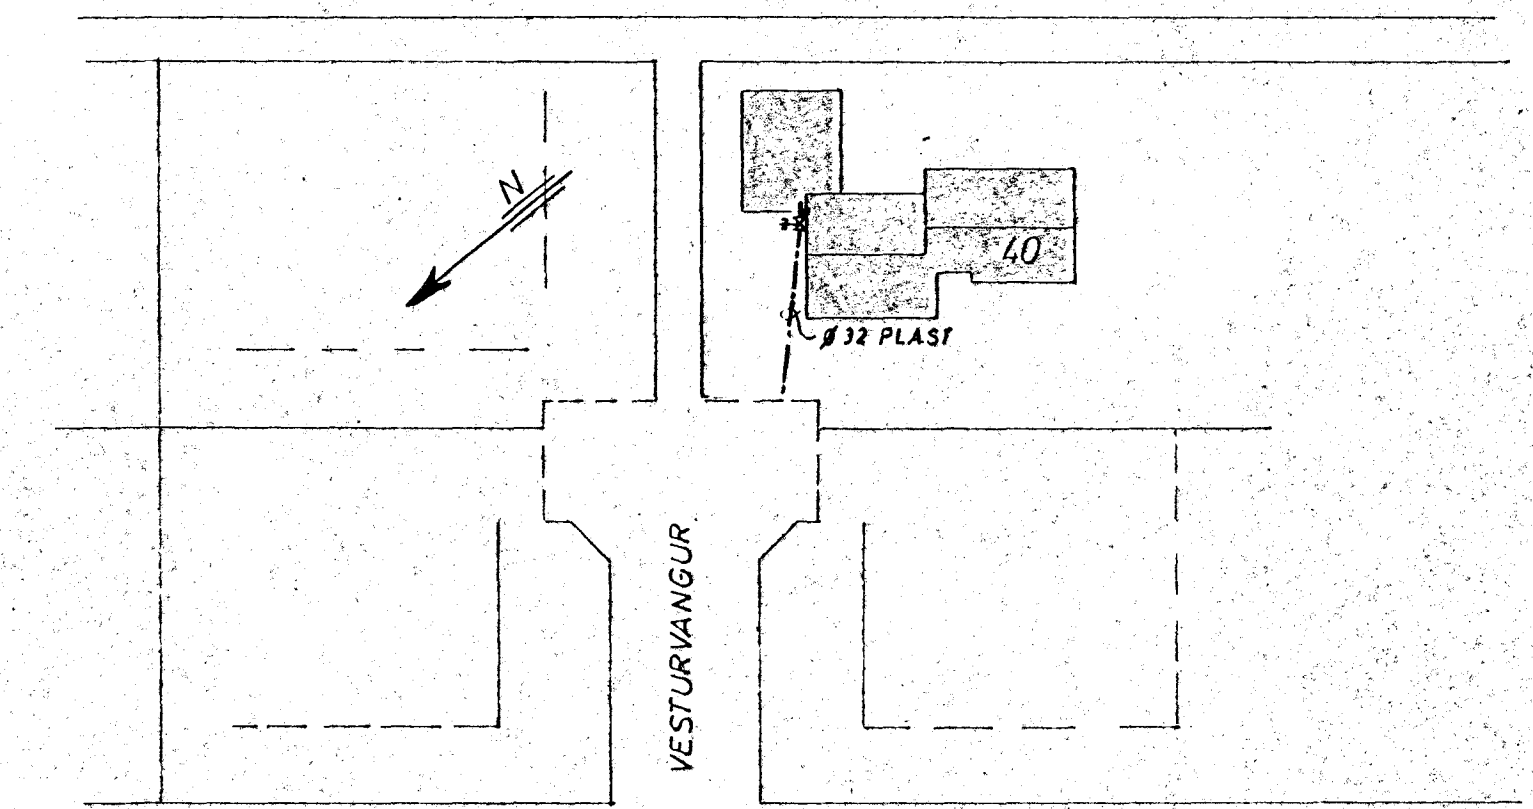

AFSTADA 1:500

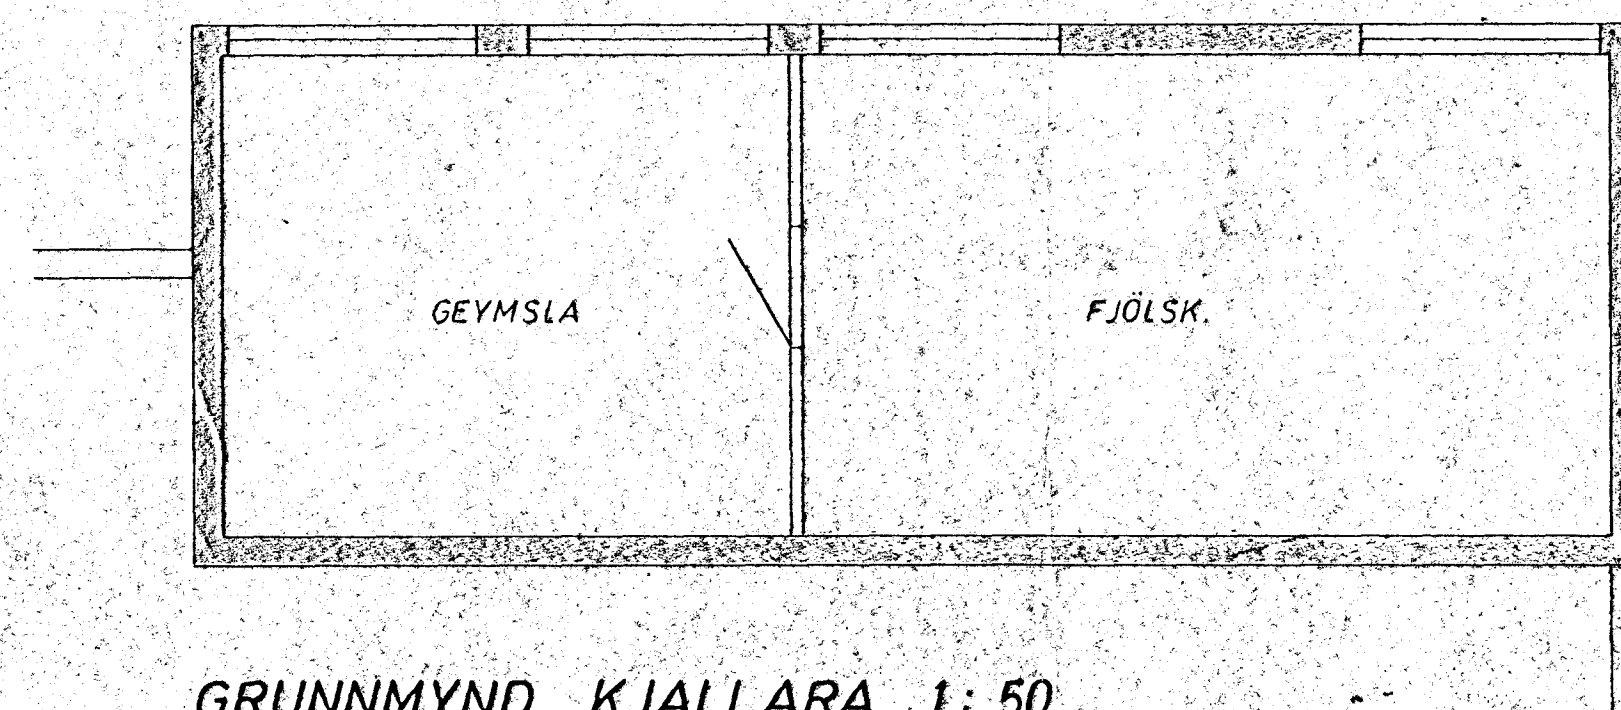

GRUNNMYND KJALLARA 1:50



VESTURVANGUR 40/6	MÆLIKVARÐI 1:500 1:50	VERK 7512	TEIKN NR 31
VATNSLÖGN. GRUNNMYND, AFSTADA	Hannað: ✓ Teiknað: TEL	Virðandi: Samb:	DAGS JÚN. 1975
JÓHANN GUNNAR BERGÞÓRSSON VERKFR MVFI STRANDGÖTU 11. — HAFNARFIRDI — Sími 53315	BREYTT		