



GRUNNMYND HÆÐ 1:50

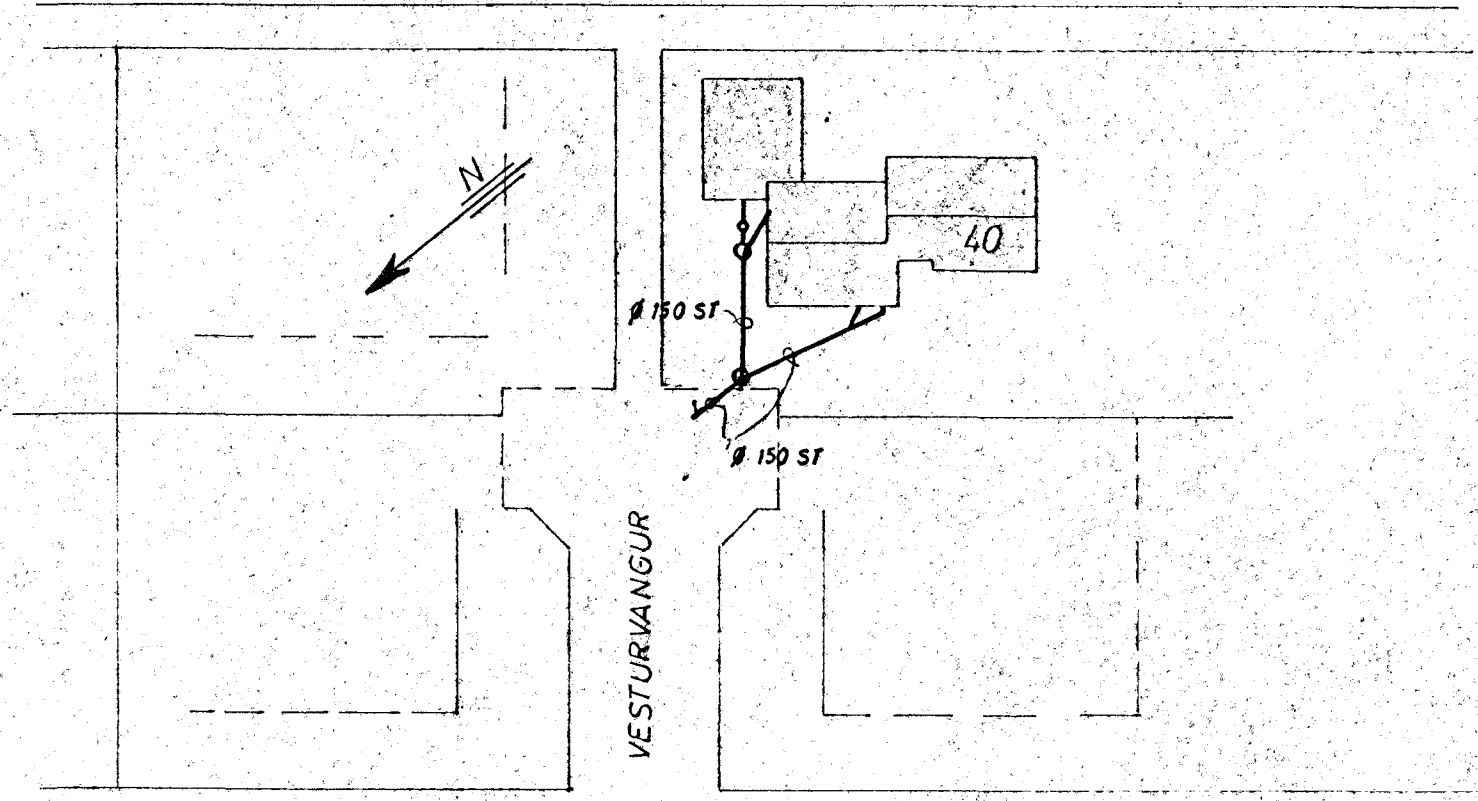

AFSTADA 1:500

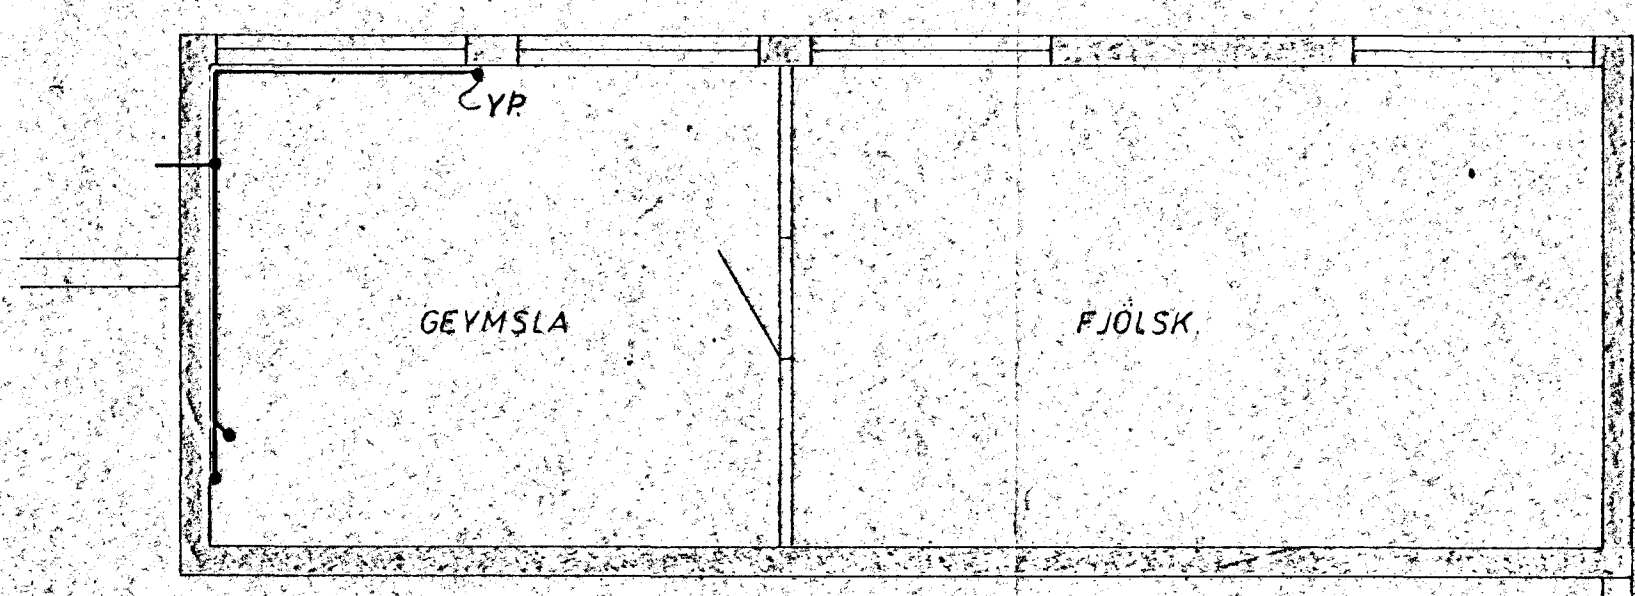

GRUNNMYND KJALLARA 1:50



VESTURVANGUR 160	MÆLIKVÆRDI 1:500 1:90	VERK 7512	TEIKN NR 21
FRÆRENNSLI, GRUNNMYND AFSTADA.	Flannas: ✓ Teiknas: IEL	Virfang: Samb:	DAGS JÚN. 1975
JÓHANN GUNNAR BERGÞÓRSSON VERKER MVEL STRANDGÖTU 11 — HAFNARFIRÐI — SÍMI 53315	BREYTT		