



afstöðumynd
1:500

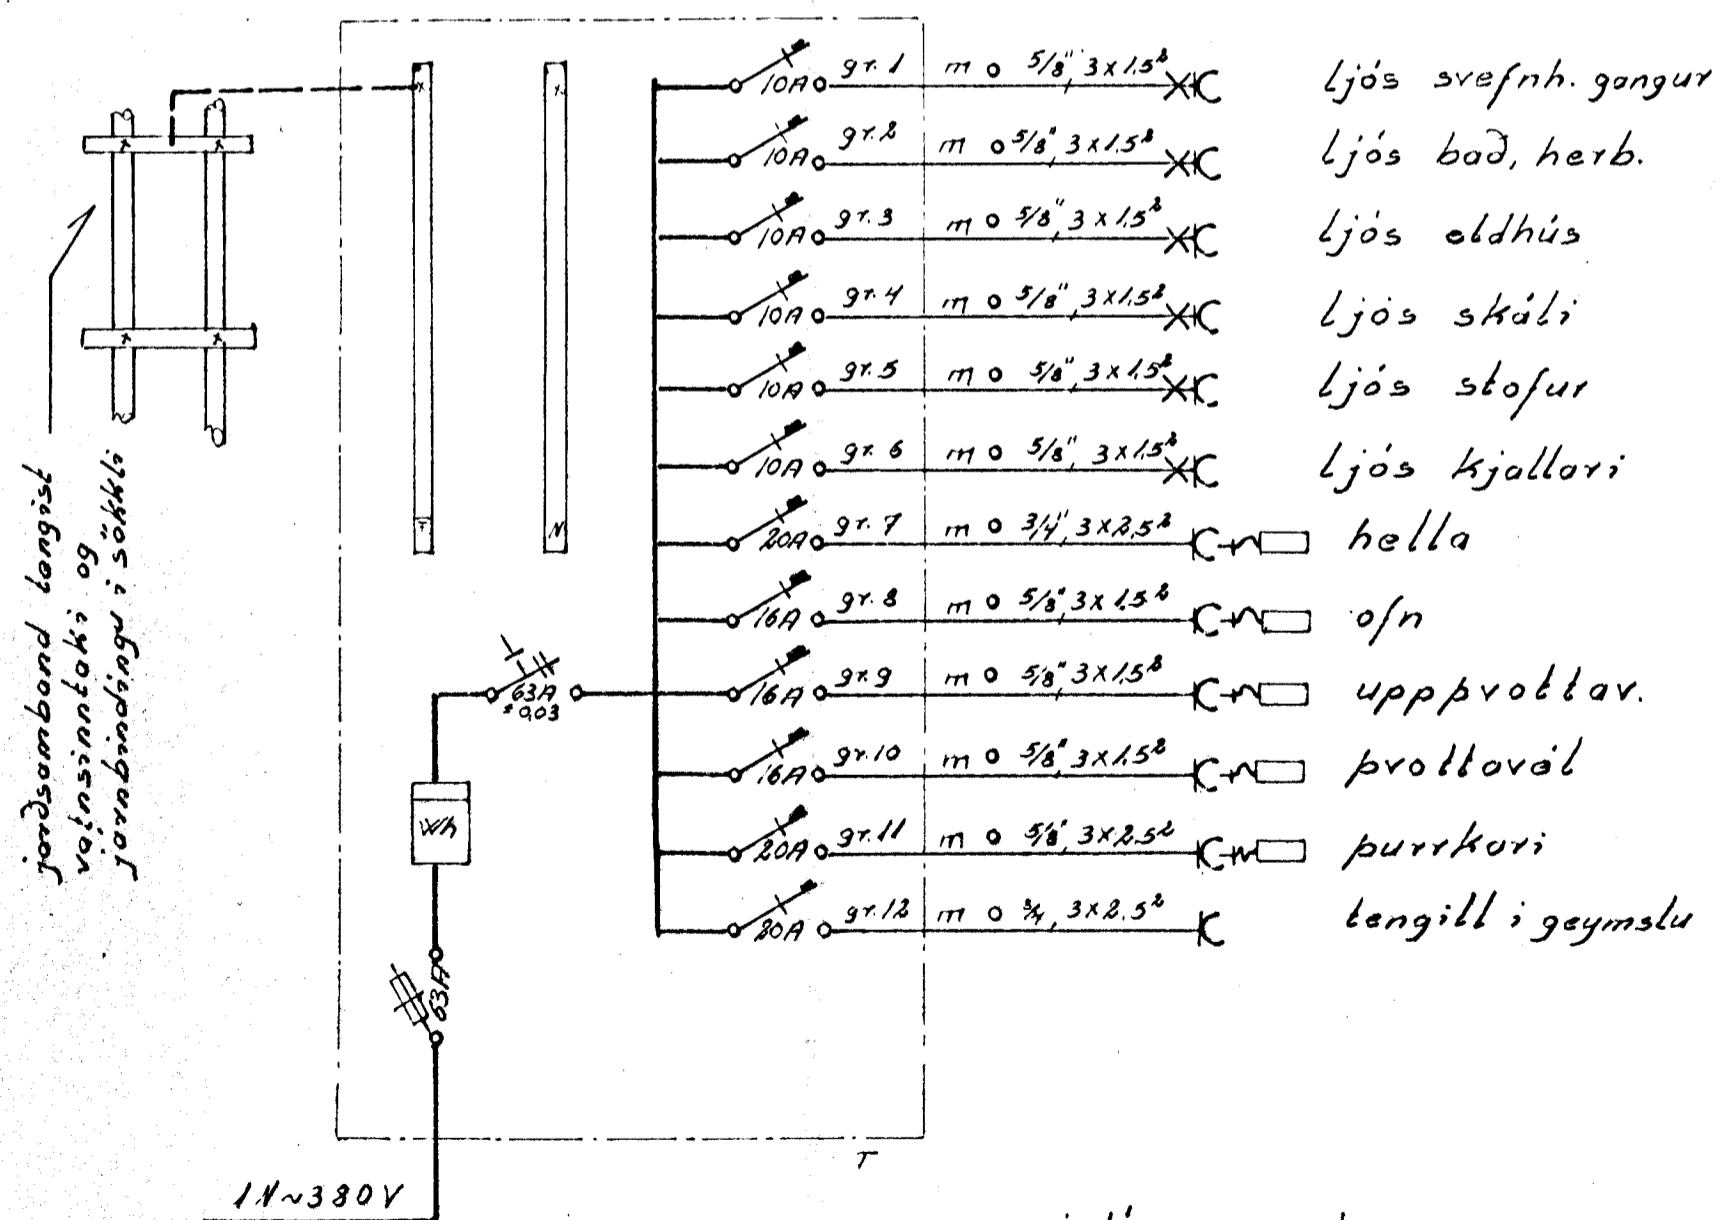

einlinumynd

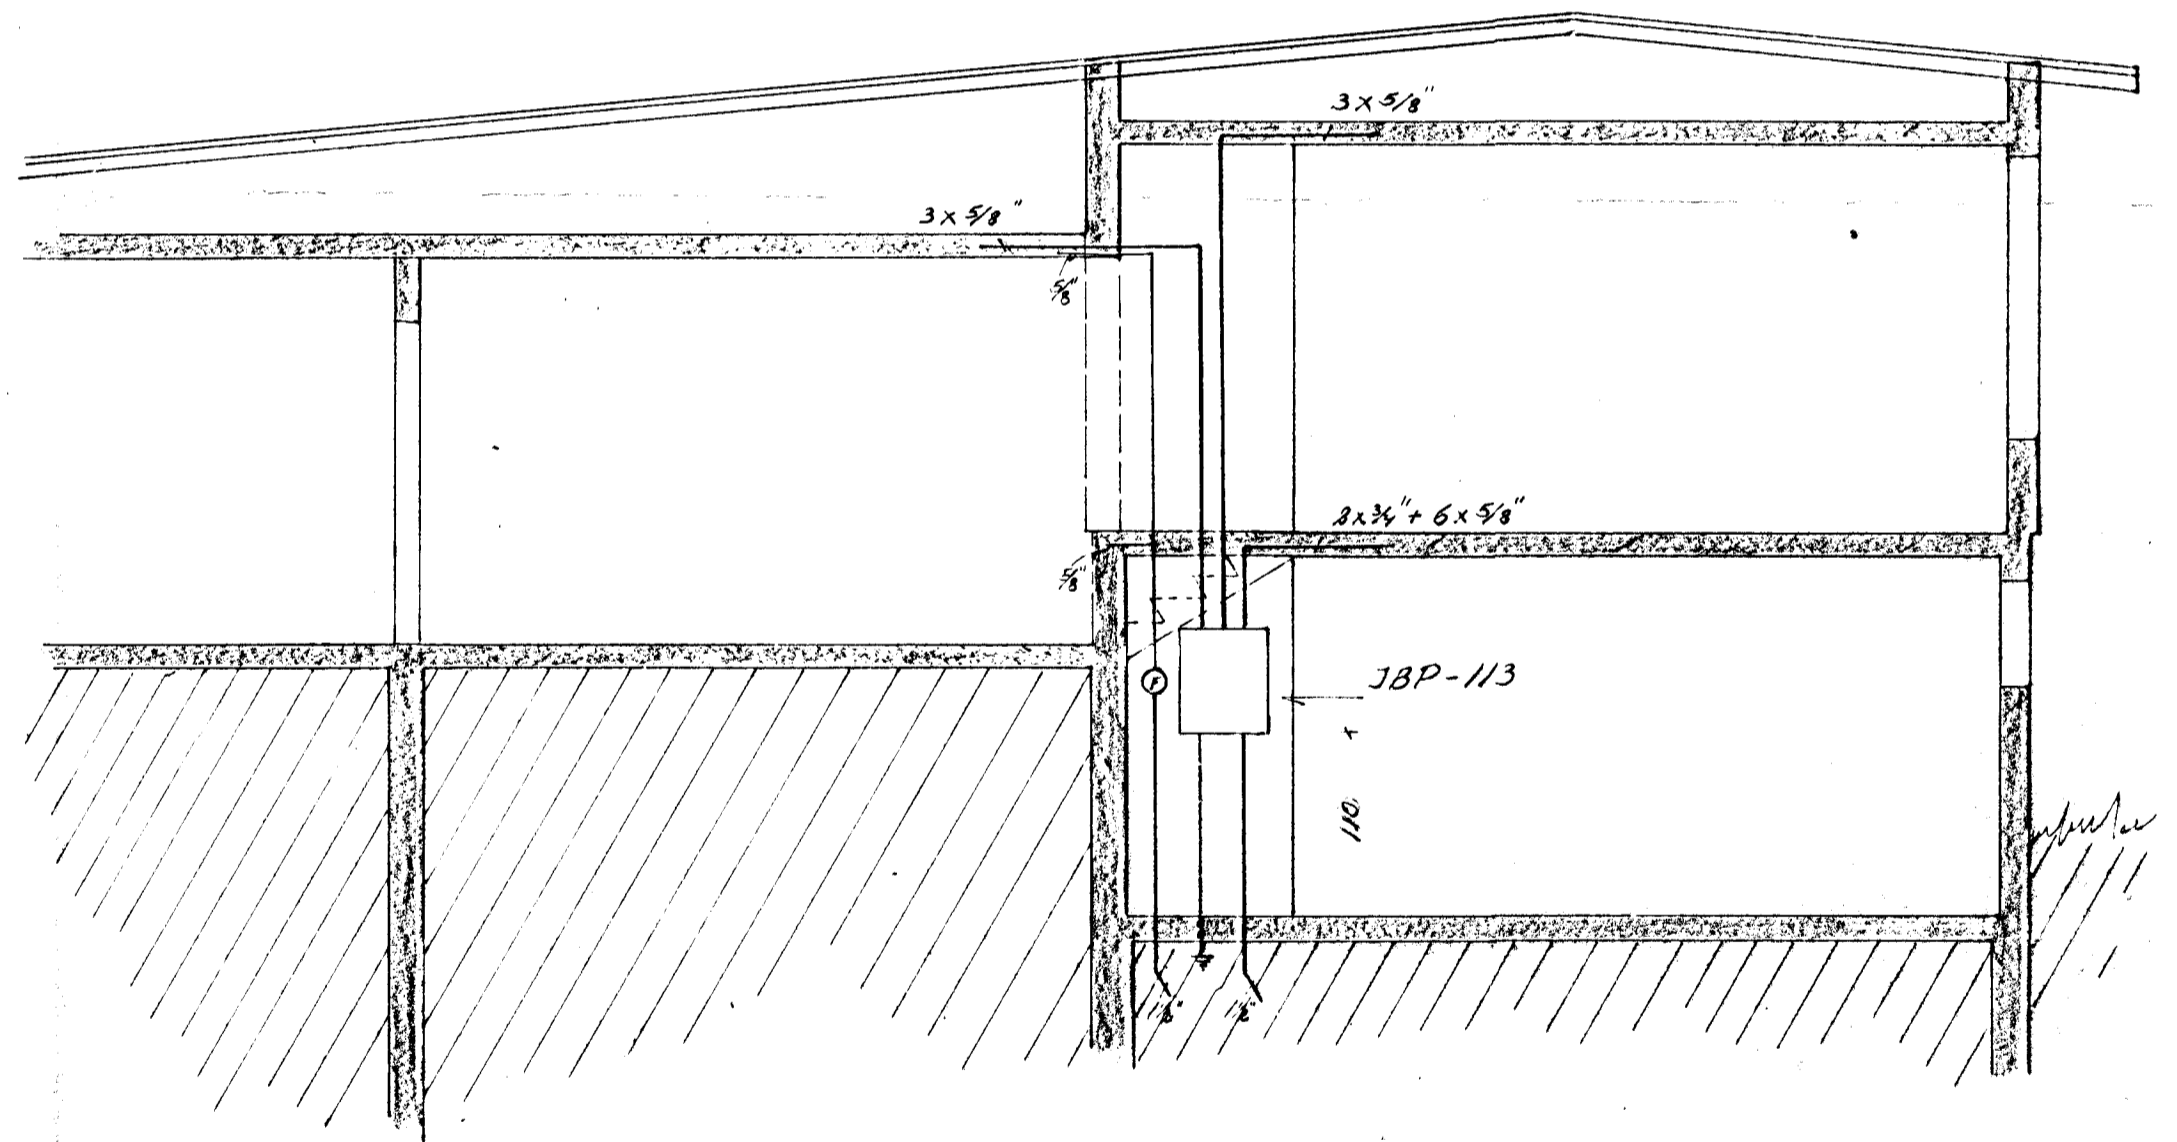

snid A-

VESTURVANGUR 56 06		verkh. 750302	no 3/3
raflögn		möl: 1:50, 1:500	
einlinumynd		daga: 23. 3. '75	
snid			
afstöðumynd			
Guðmundur Þórir Jónsson			