




GRUNNMYND 1: 50

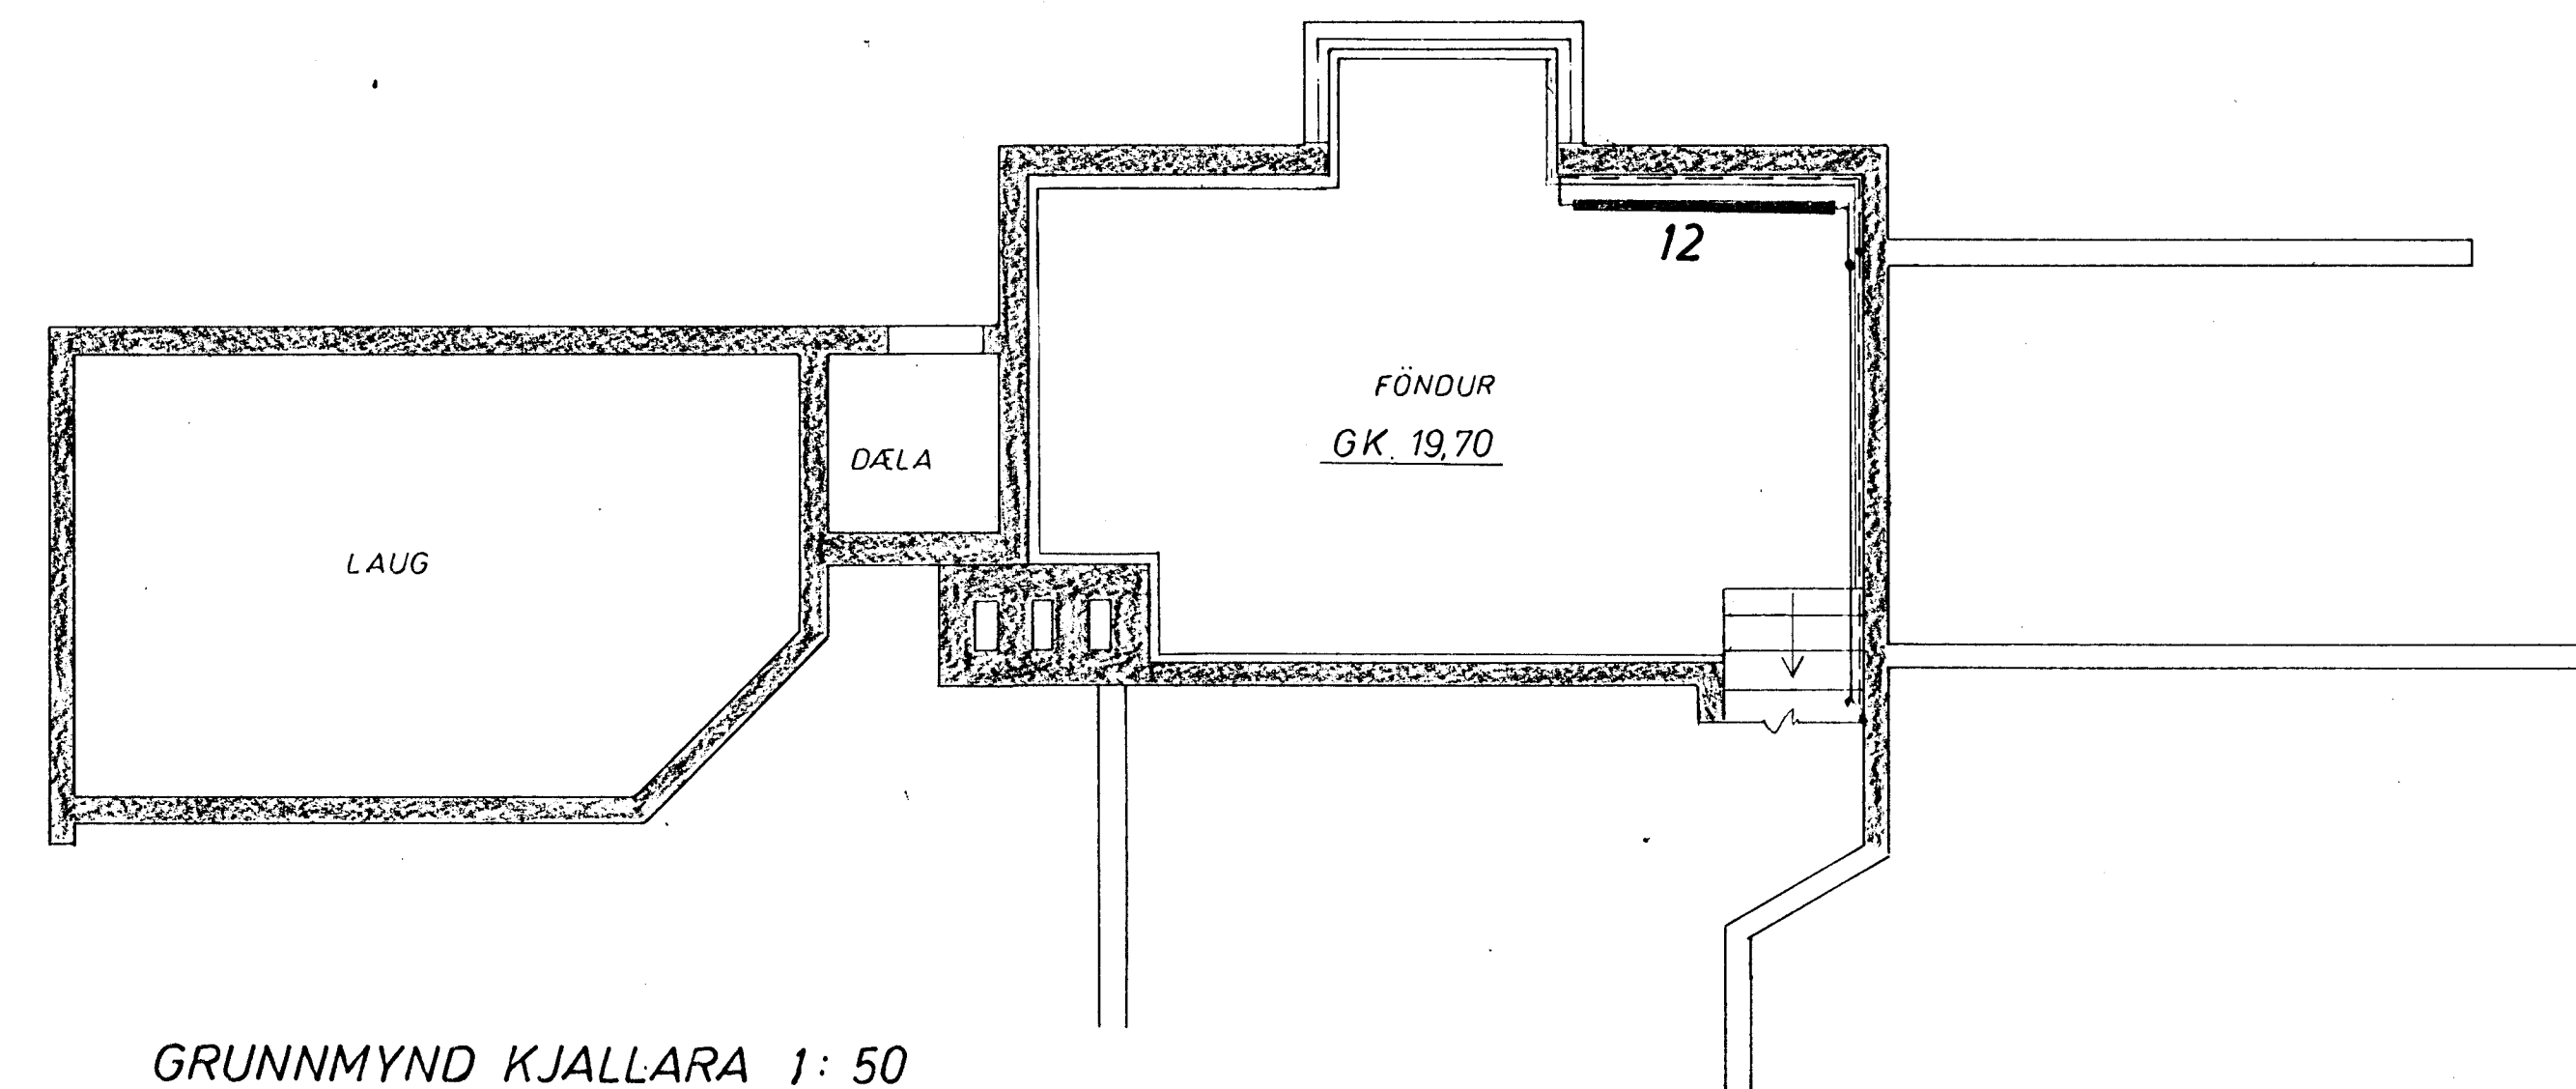


GRUNNMYND KJALLARA 1: 50

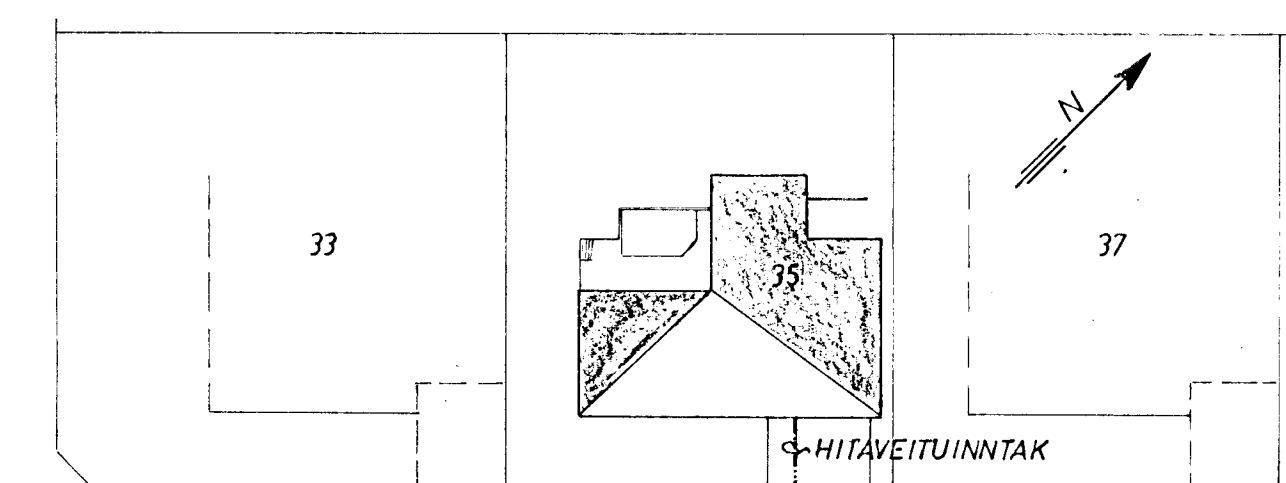

VESTURVANGUR

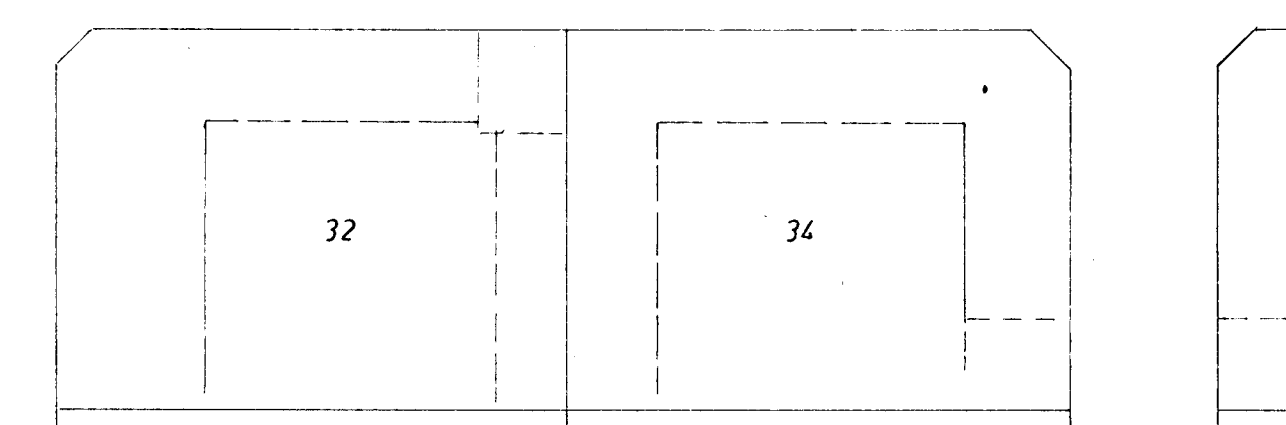

AFSTADA 1: 500

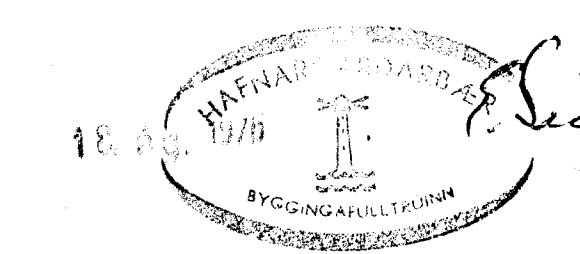

VESTURVANGUR 35	MÆLIKVARDI 1: 50	VERK 7523	TEIKN NR 31
HITALÖGN GRUNNMYND OG AFSTAÐA	Hannað: <i>JB</i>	Yfirfarð: <i>JB</i>	DAGS SEPT '75
JÓHANN GUNNAR BERGPÓRSSON VERKER MVFI STRANDGÖTU 11 - HAFNARFIRDI - SÍMI 53315	Teiknað: <i>JU</i>	Samþ: <i>JU</i>	
	BREYTT JÚNÍ '76		