

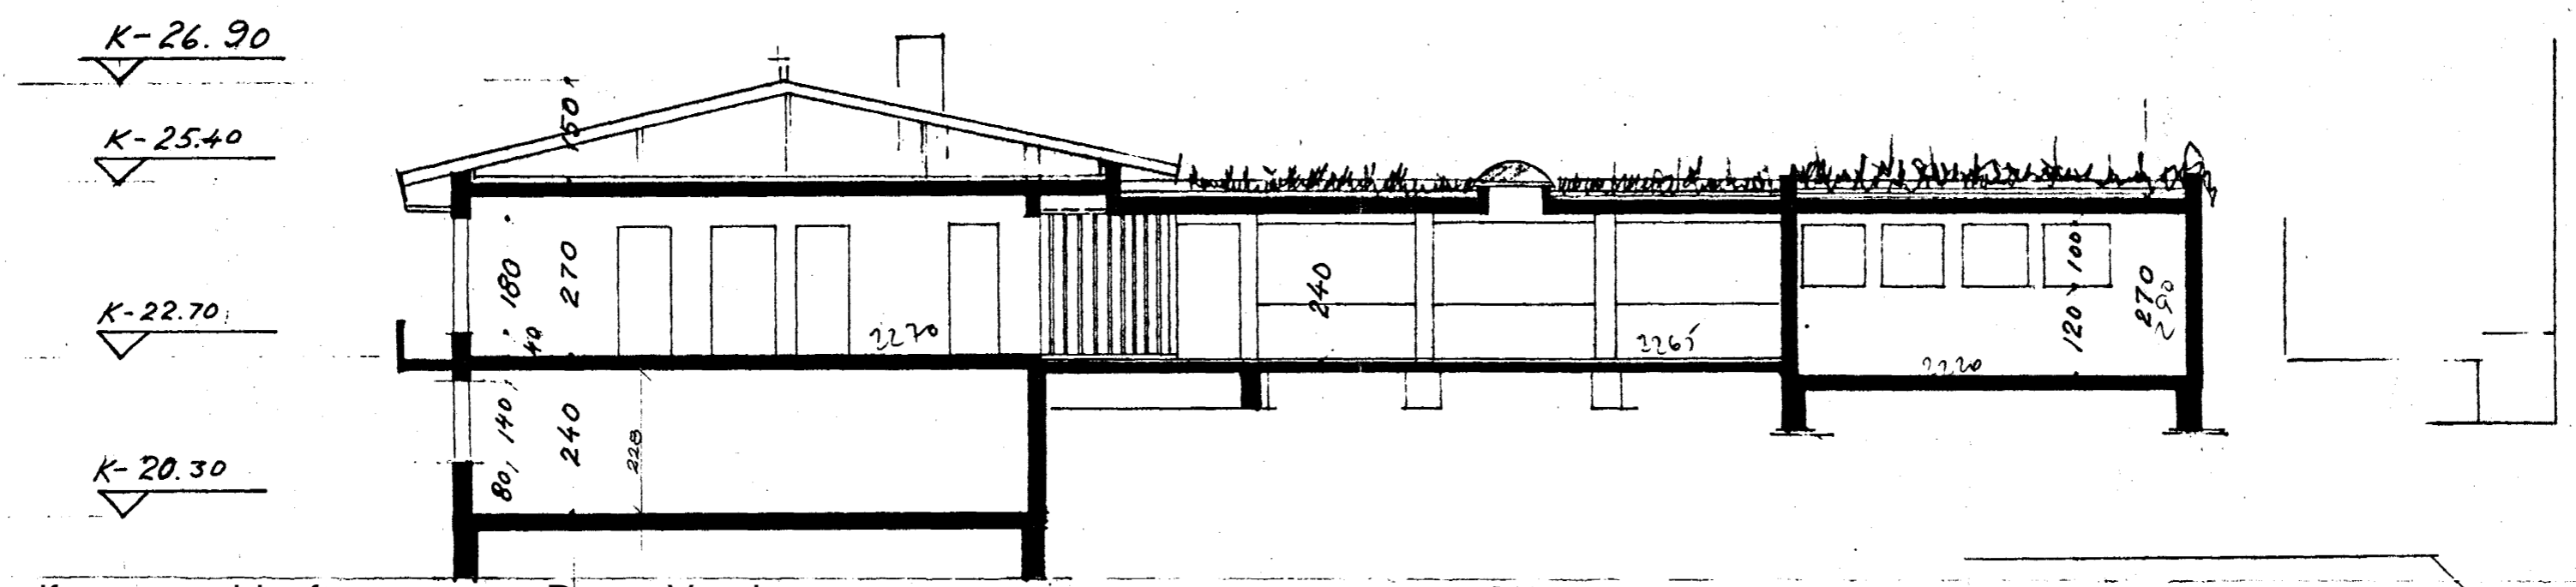


27592-Saup
 Samþykkt á fundi bygginga-
 nefndar þ. 17. 5. 1990
 BYGGINGAFLTRÚINN
 (HAFNARFIRÐI)

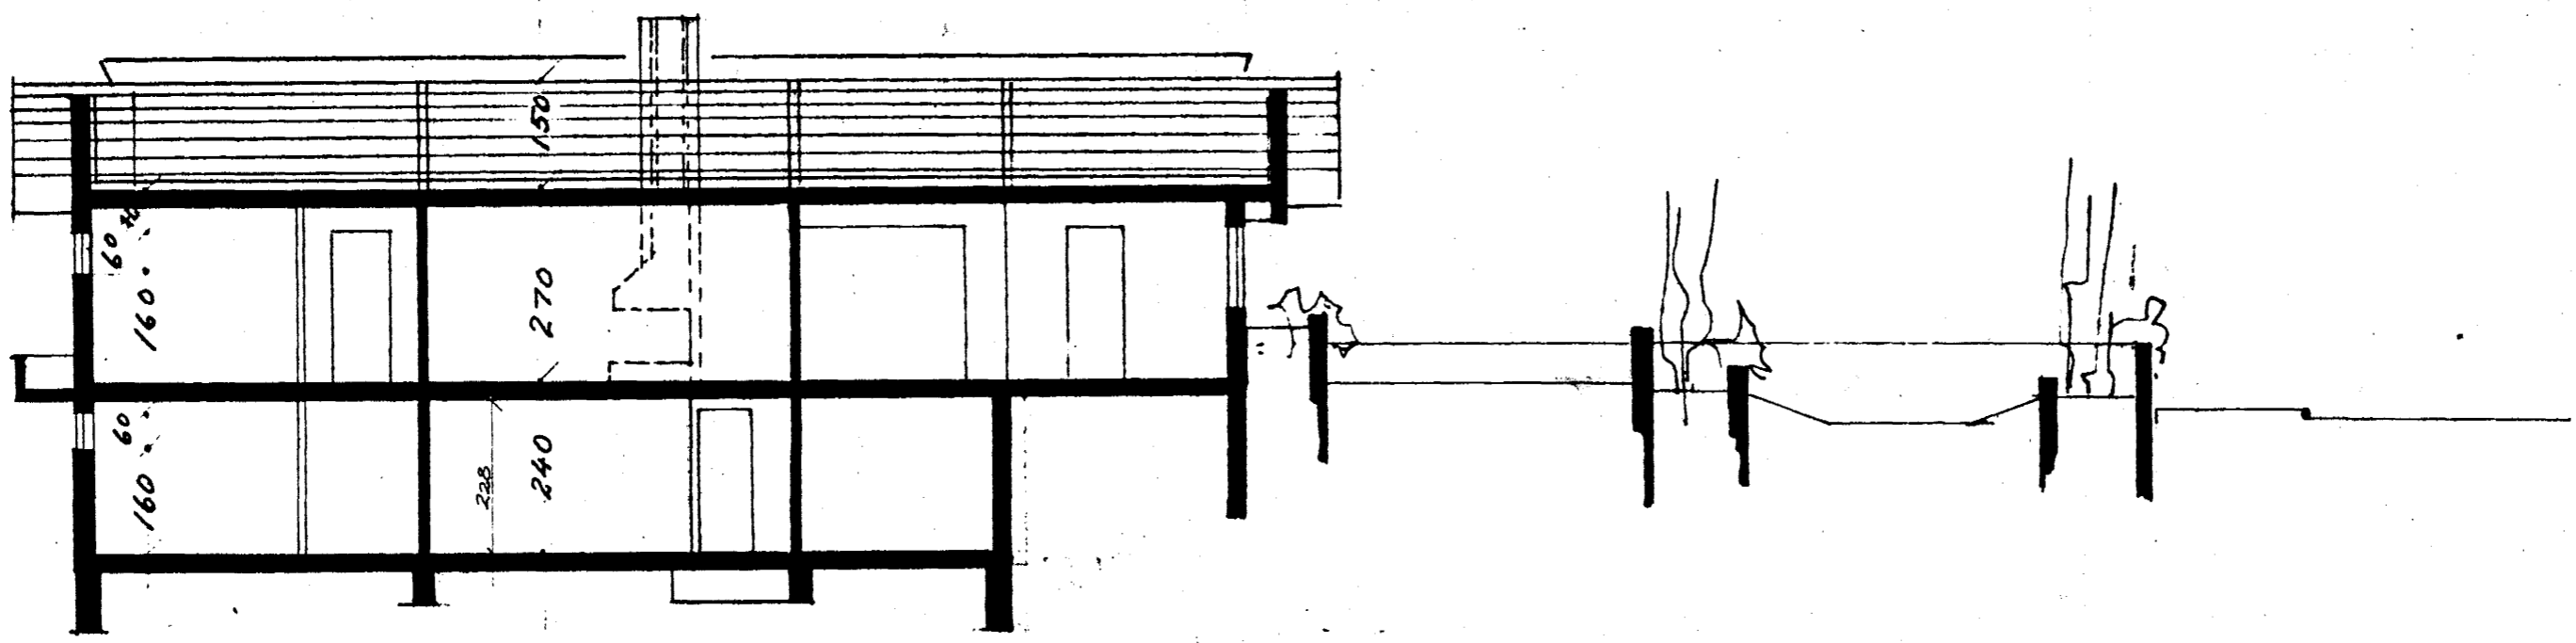

tifftopdf - www.rubissoftware.com - Demo Version

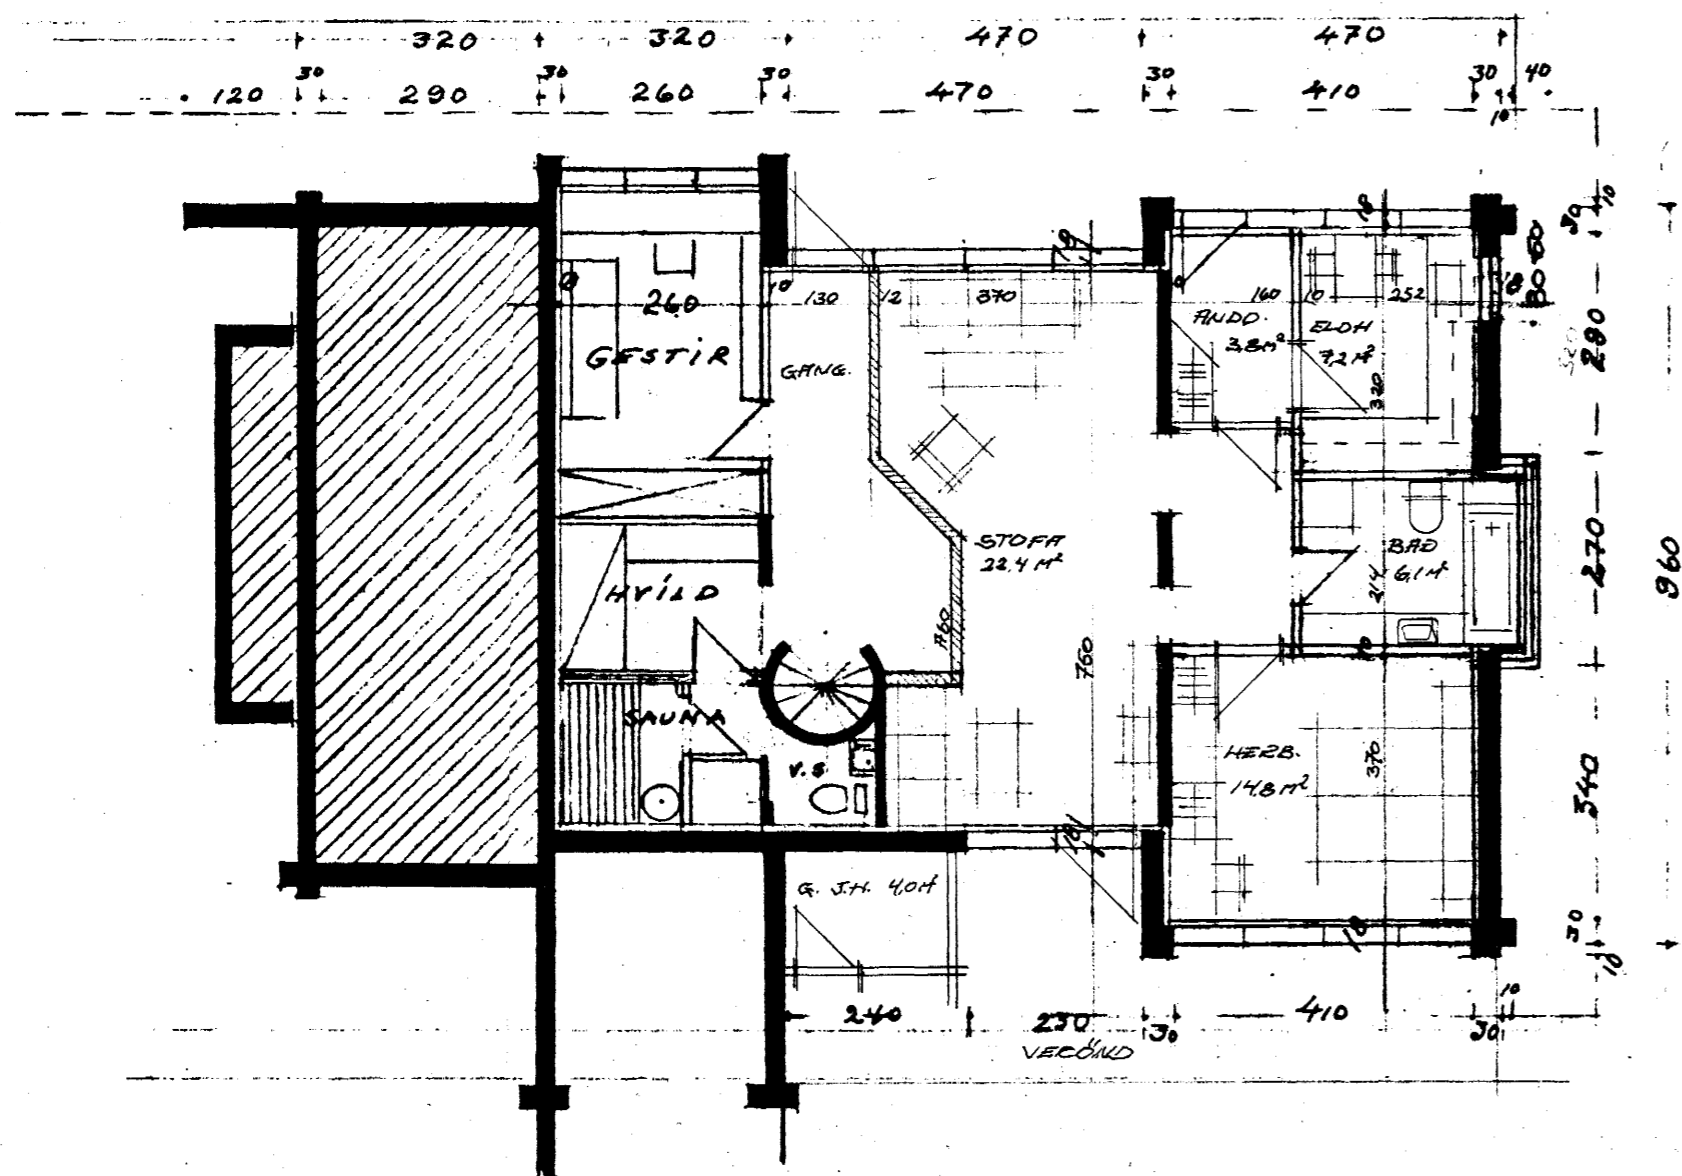

BRUTTO FLATARMÁL KJALLARA 113 m²
 ÁTT. AF 1840 = 74.3 m² GUDM. FÖR MAÍ 1990 GÐ

