

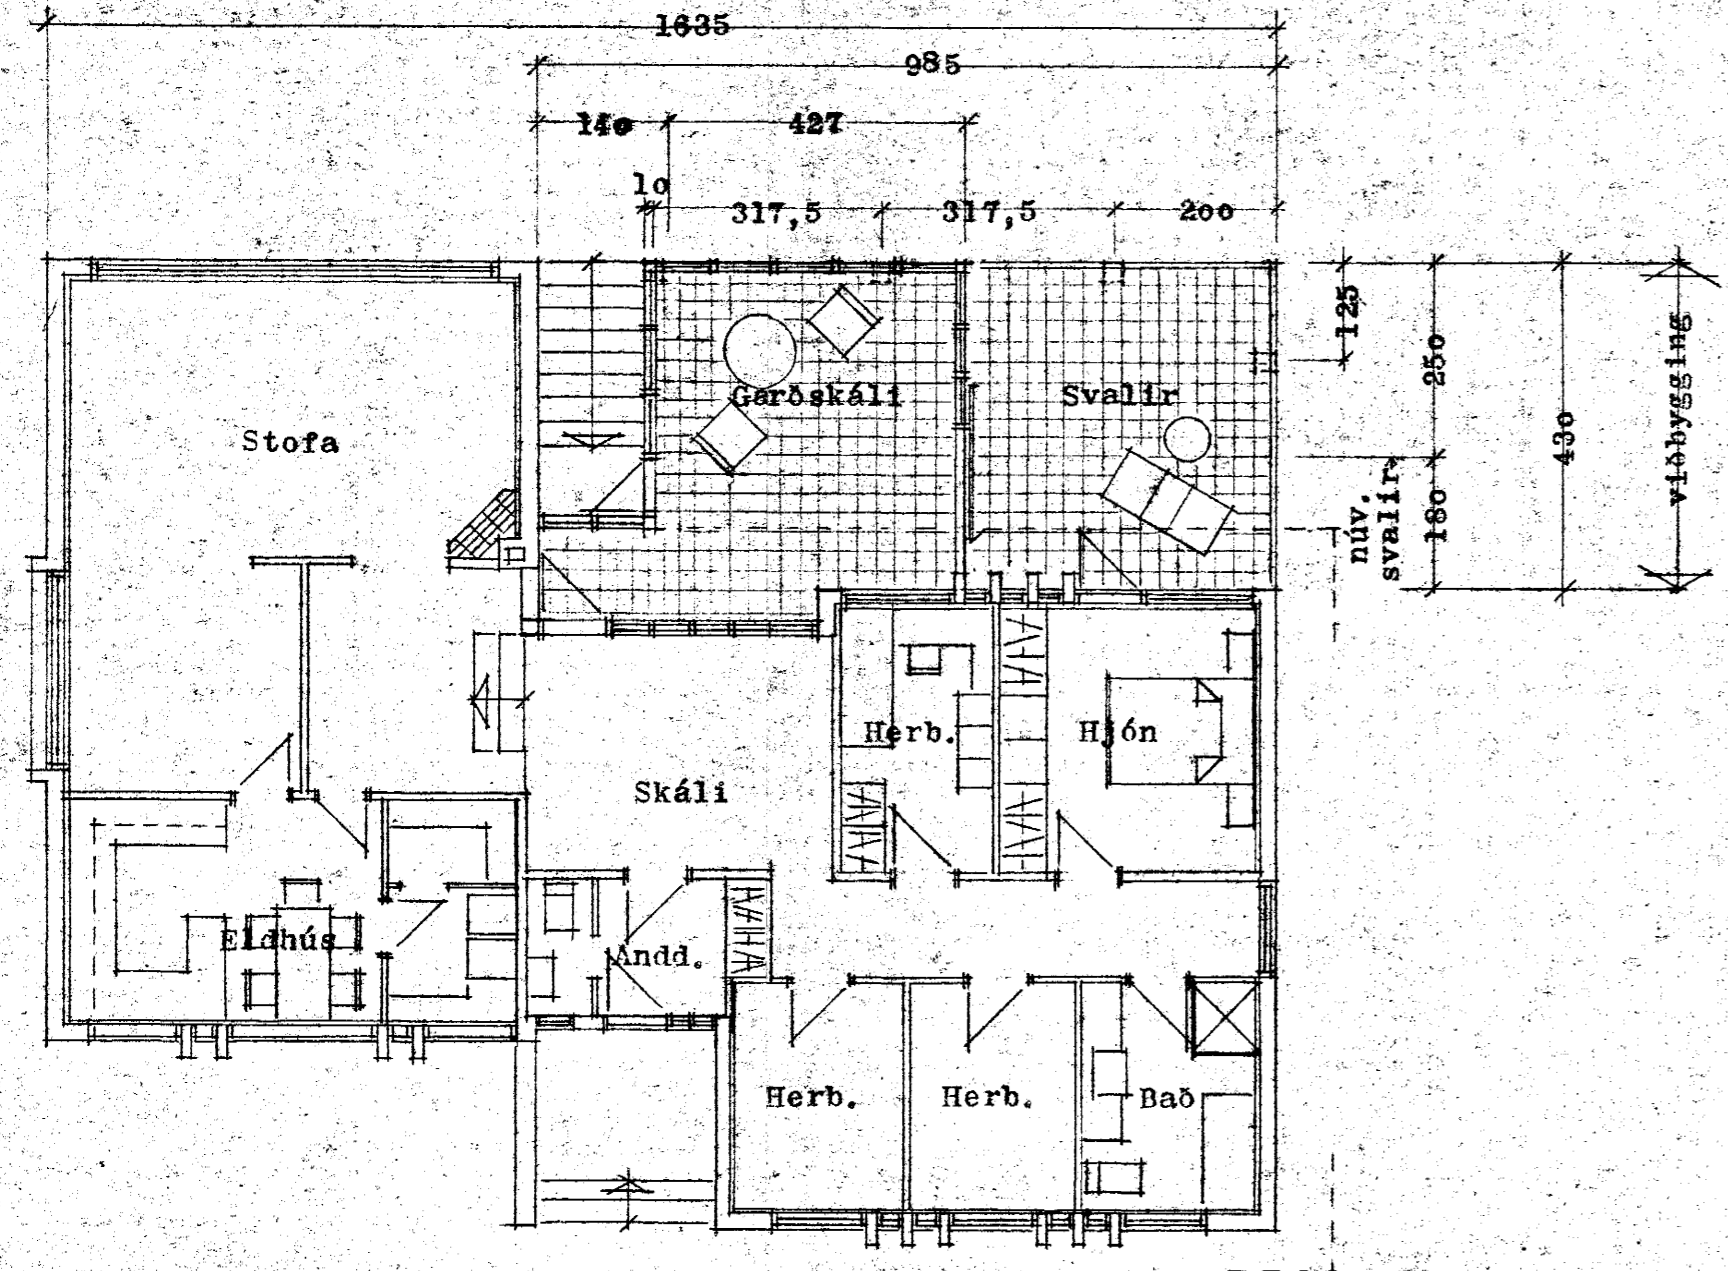


Sambykkt á fundi byggingar  
nefndar p. 19  
BYGGINGAFULLTRÚINN  
HAFNARFIRDI  
*Jón Jón*

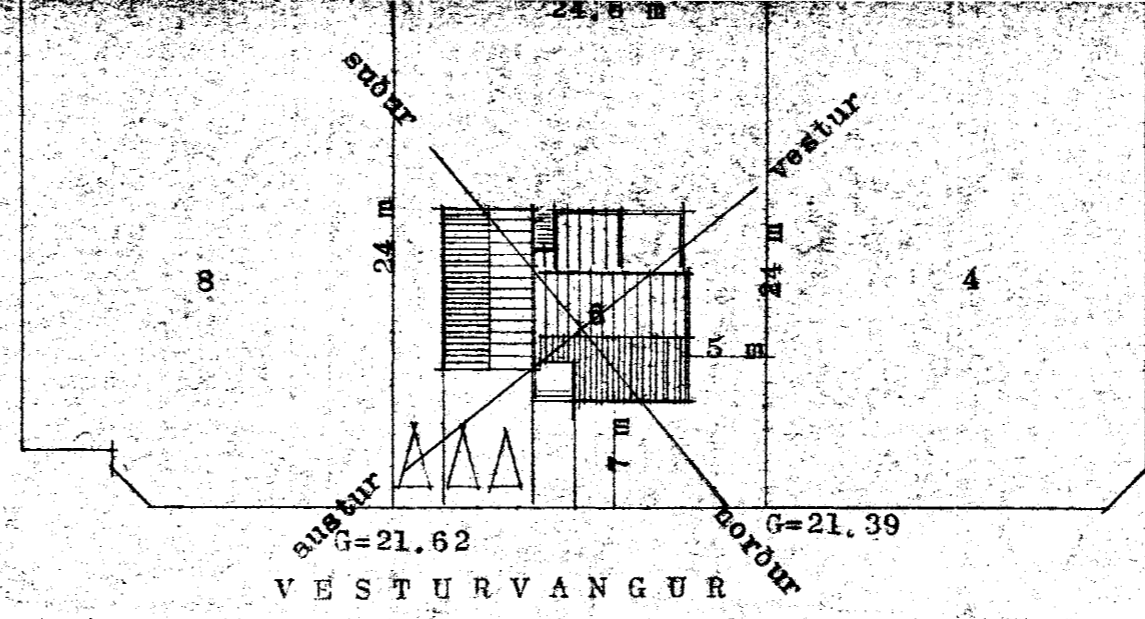


GRUNNMYND 1:100


tifftopdf - www.rubissoftware.com - Demo Version

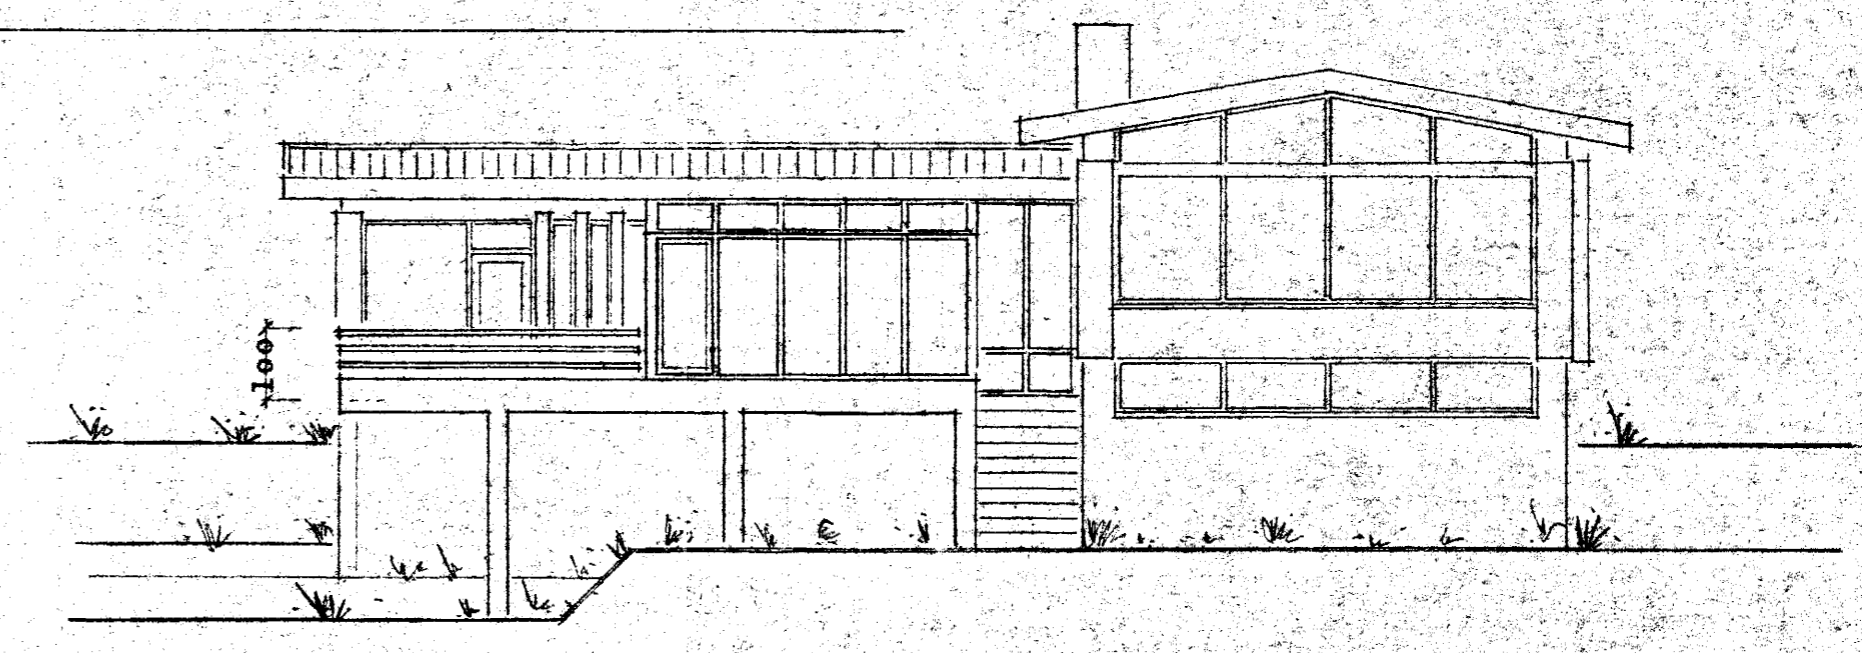


SUD-VESTURHLID 1:100

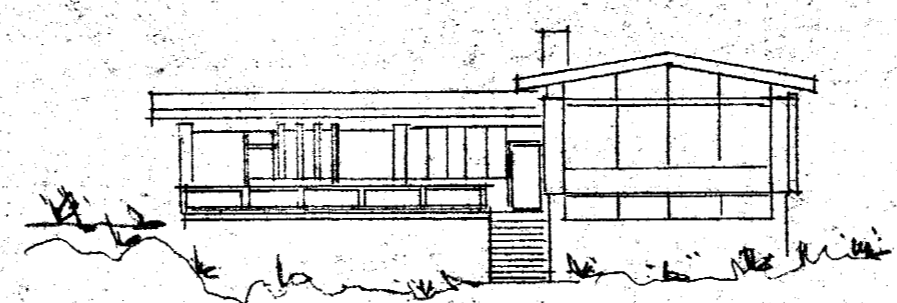

Suð-Vesturhlid, fyrir breytingu 1:200

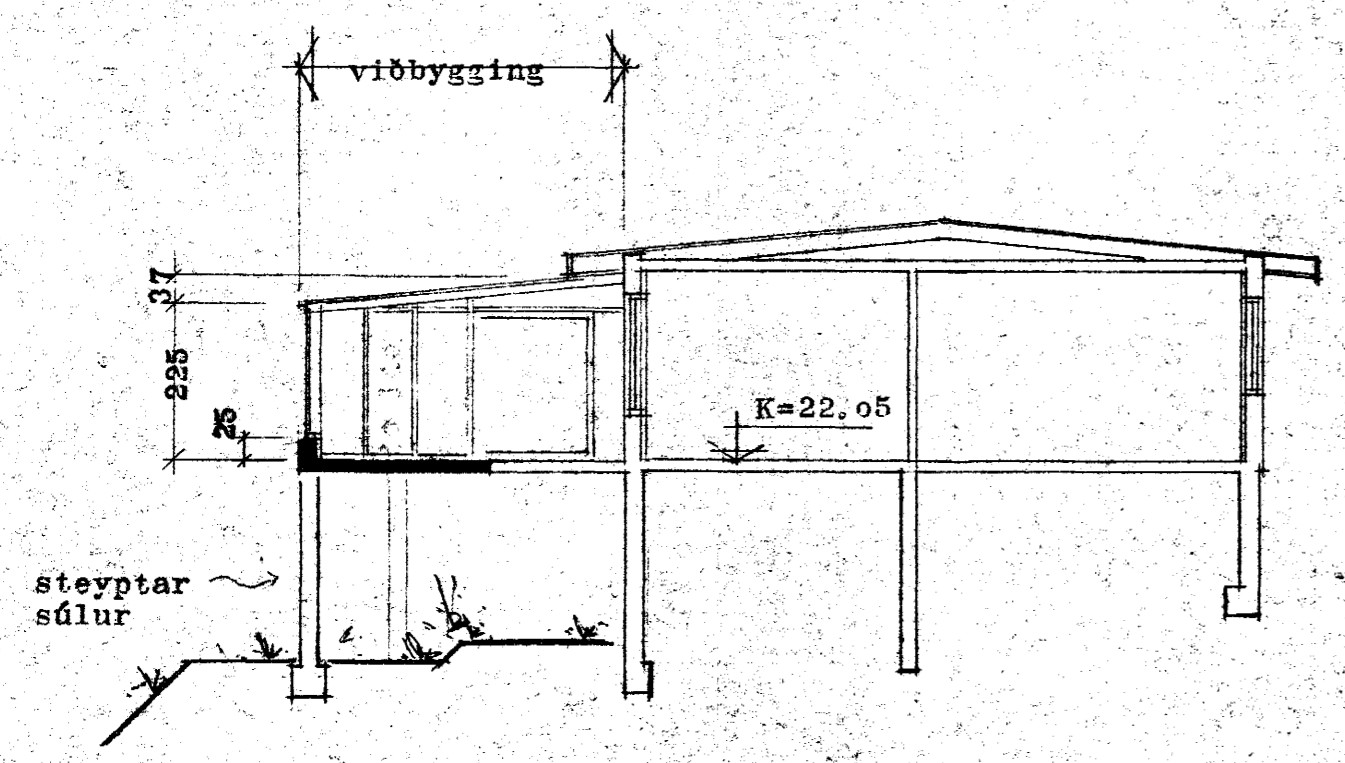

SKURÐUR 1:100

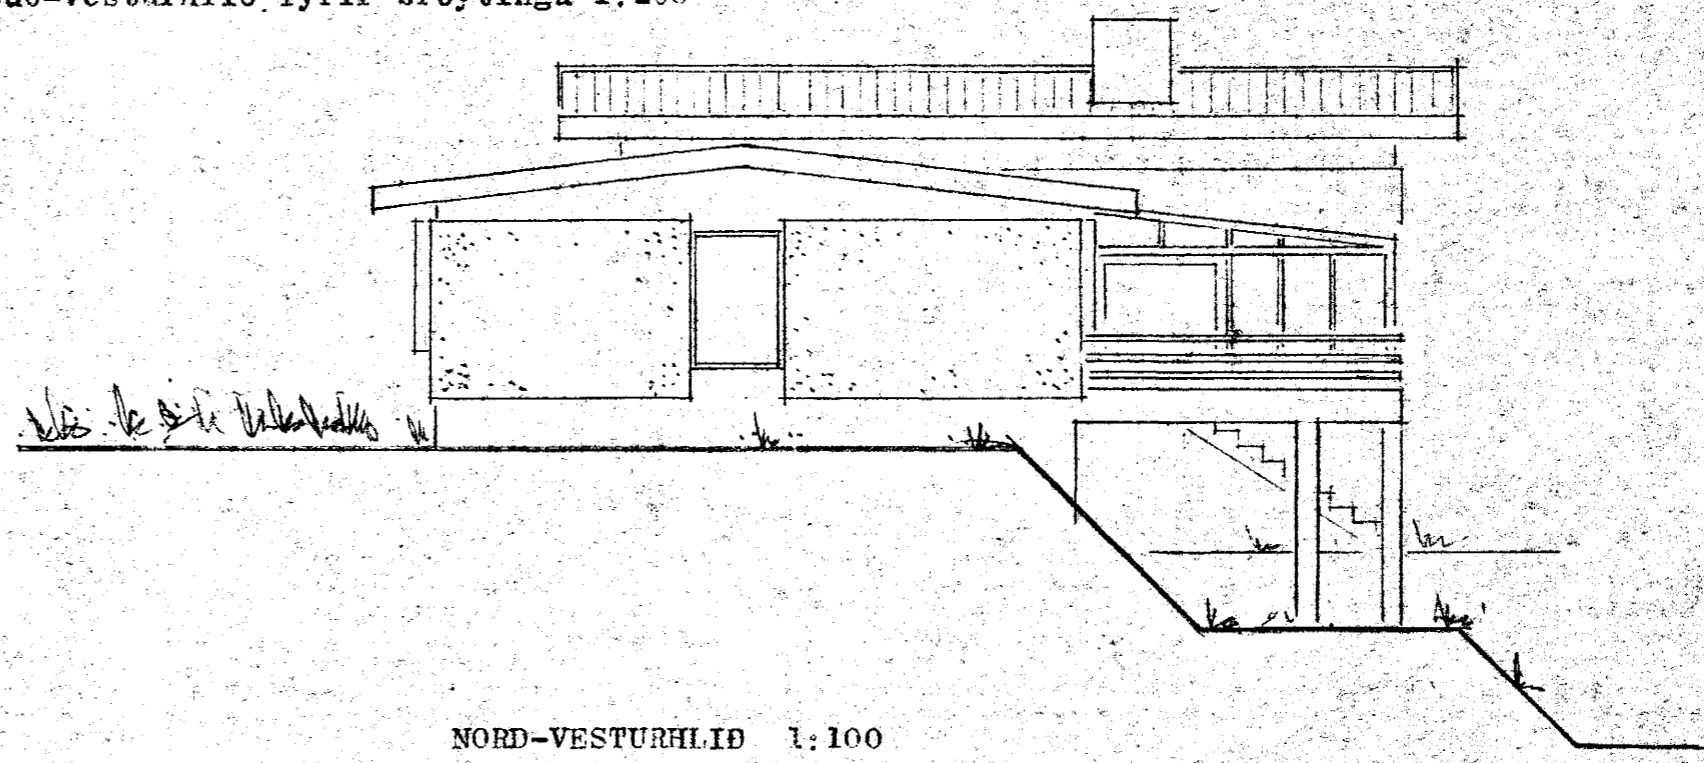

NORD-VESTURHLID 1:100

Grunnflötur garðskála 21.4 m<sup>2</sup>  
Rúmmál garðskála 53.5 m<sup>3</sup>

**HUGVERK** hönnunarþjónusta  
stefán Ingólfsson arkitekt  
hagranesí 15 sími 46125  
VESTURVANGUR 6 HAFNARFIRDI GARÐSKÁLI  
Breytt 30.07.1996  
Gardabæ 26.07. Stefán Ingólfsson arkitekt 1996  
Verkefni nr. 290 Telkning 01