



VESTURVANGUR

AFSTADA 1:500

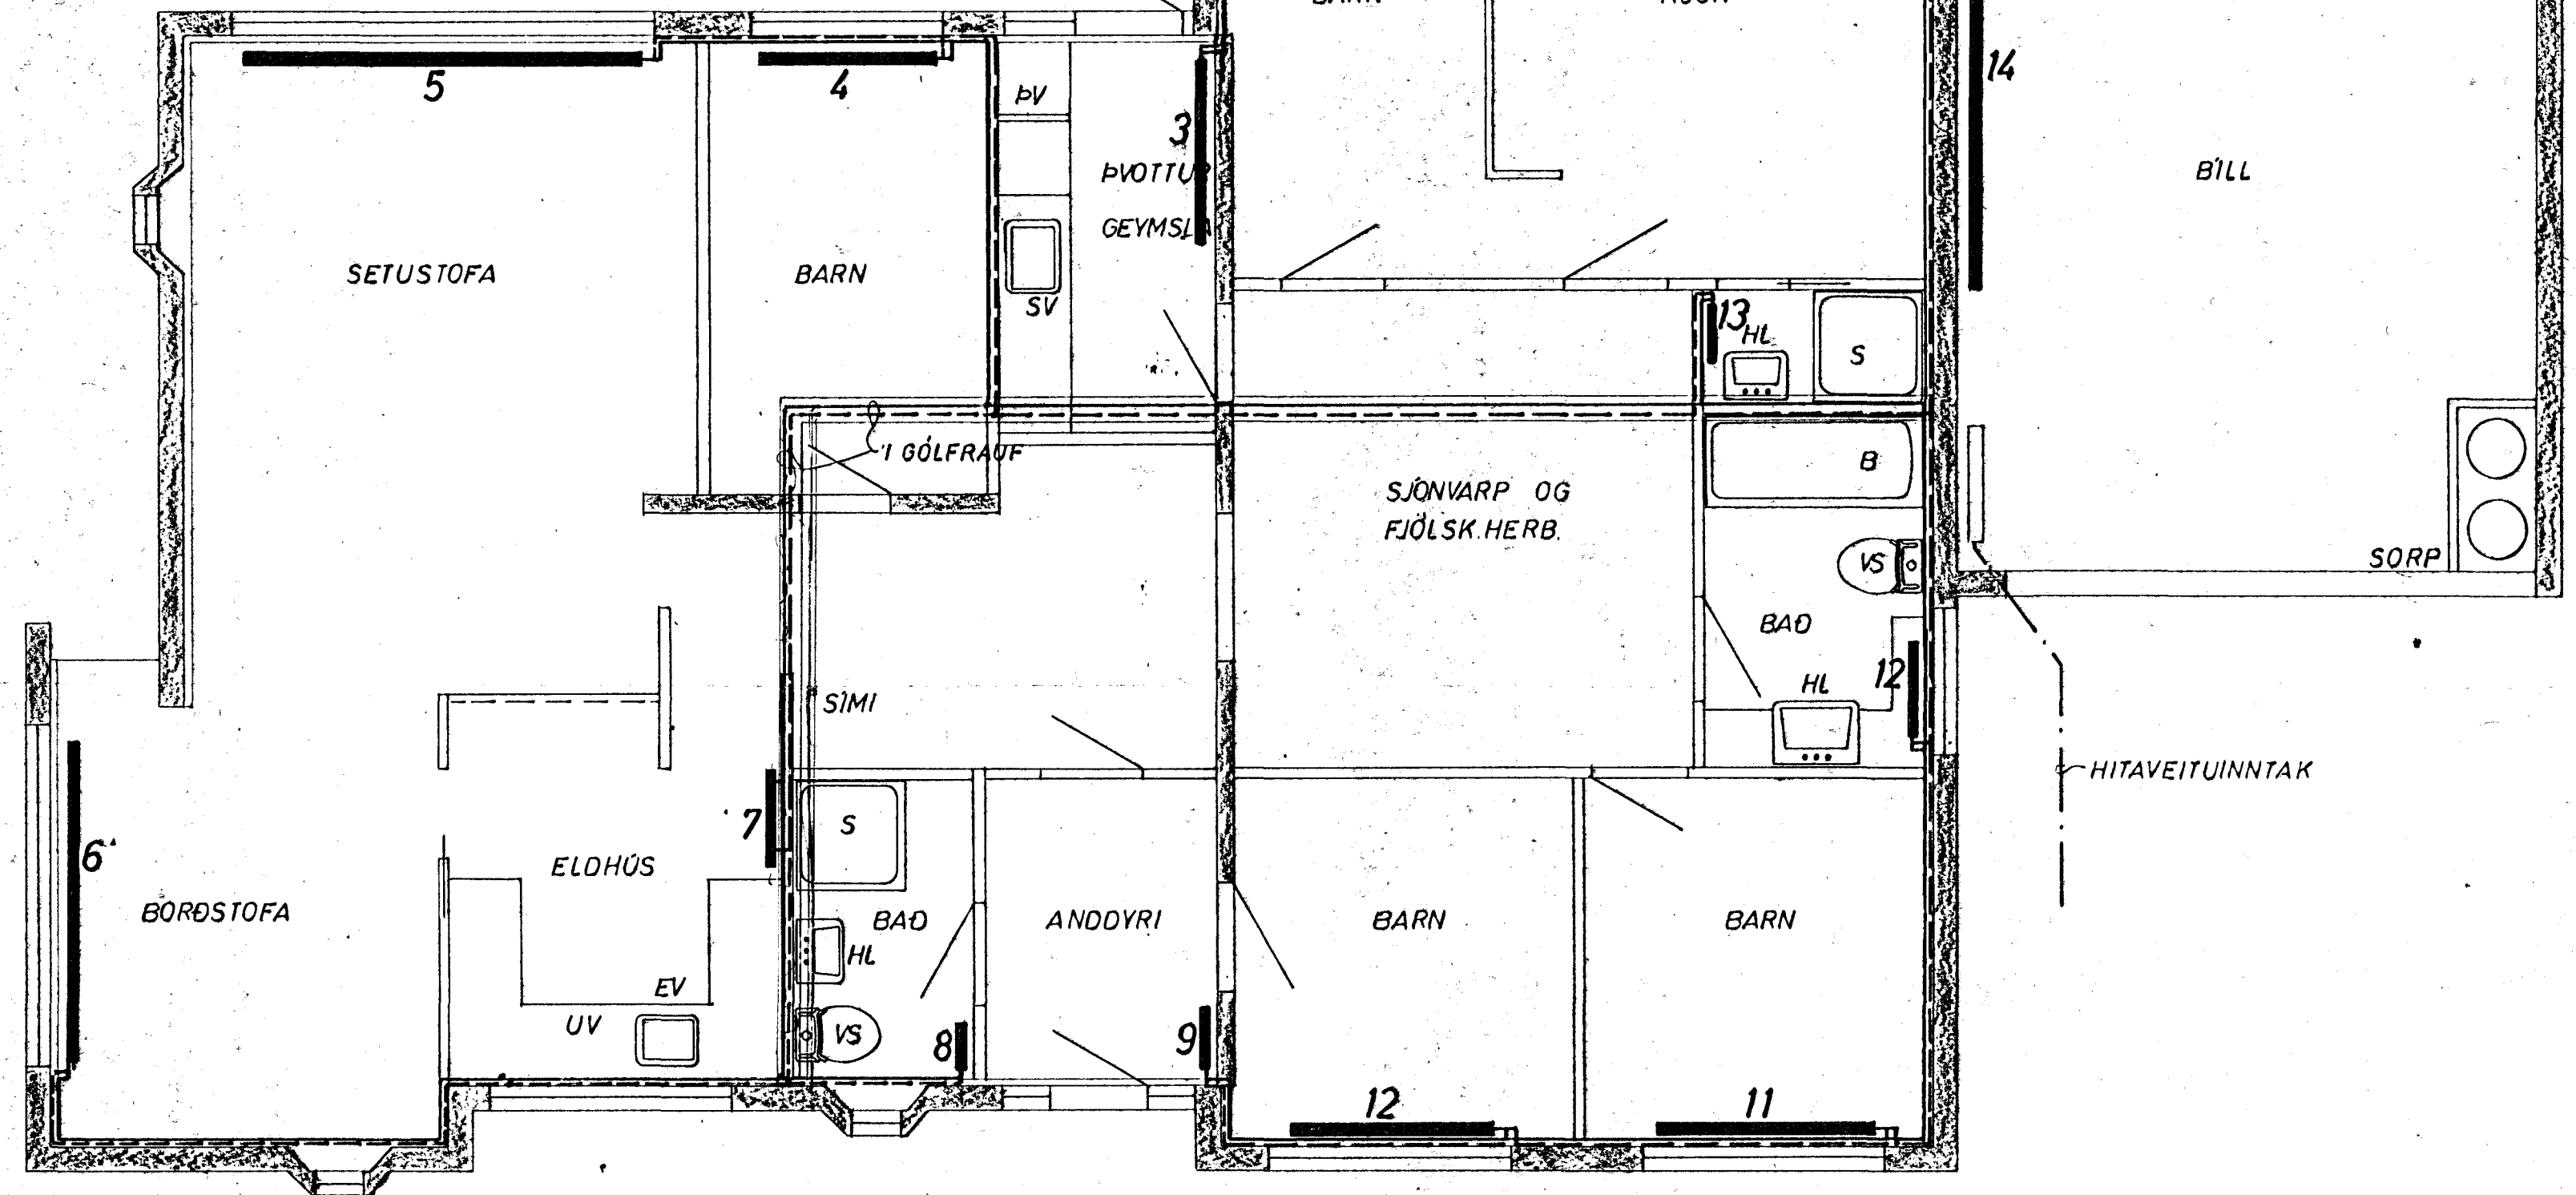

GRUNNMYND 1:50

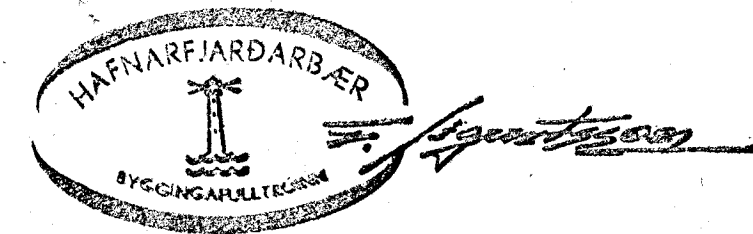

VESTURVANGUR 419 HAFNARF.	MÆLIKVARDI 1:50 1:500	VERK 7492	TEIKN NR 9
HITALÖGN, GRUNNMYND, AFSTADA	Hannað: <i>[Signature]</i> Teiknað: <i>[Signature]</i>	Yfirfarir: <i>[Signature]</i> Samþ: <i>[Signature]</i>	DAGS OKT. '74
JÓHANN GUNNAR BERGPÓRSSÓN VERKFR MVFI STRANDGÖTU 11 — HAFNARFIRÐI — SÍMI 53315	BREYTT		