



Samþykkt á fundi bygginga-  
nefndar þ. 2. 1. 1987  
BYGGINGAFULLTRÚINN  
Í HAFNARFIRÐI  
*E. Einarsson*  
Áskilið: 50. pg. 50 B-60

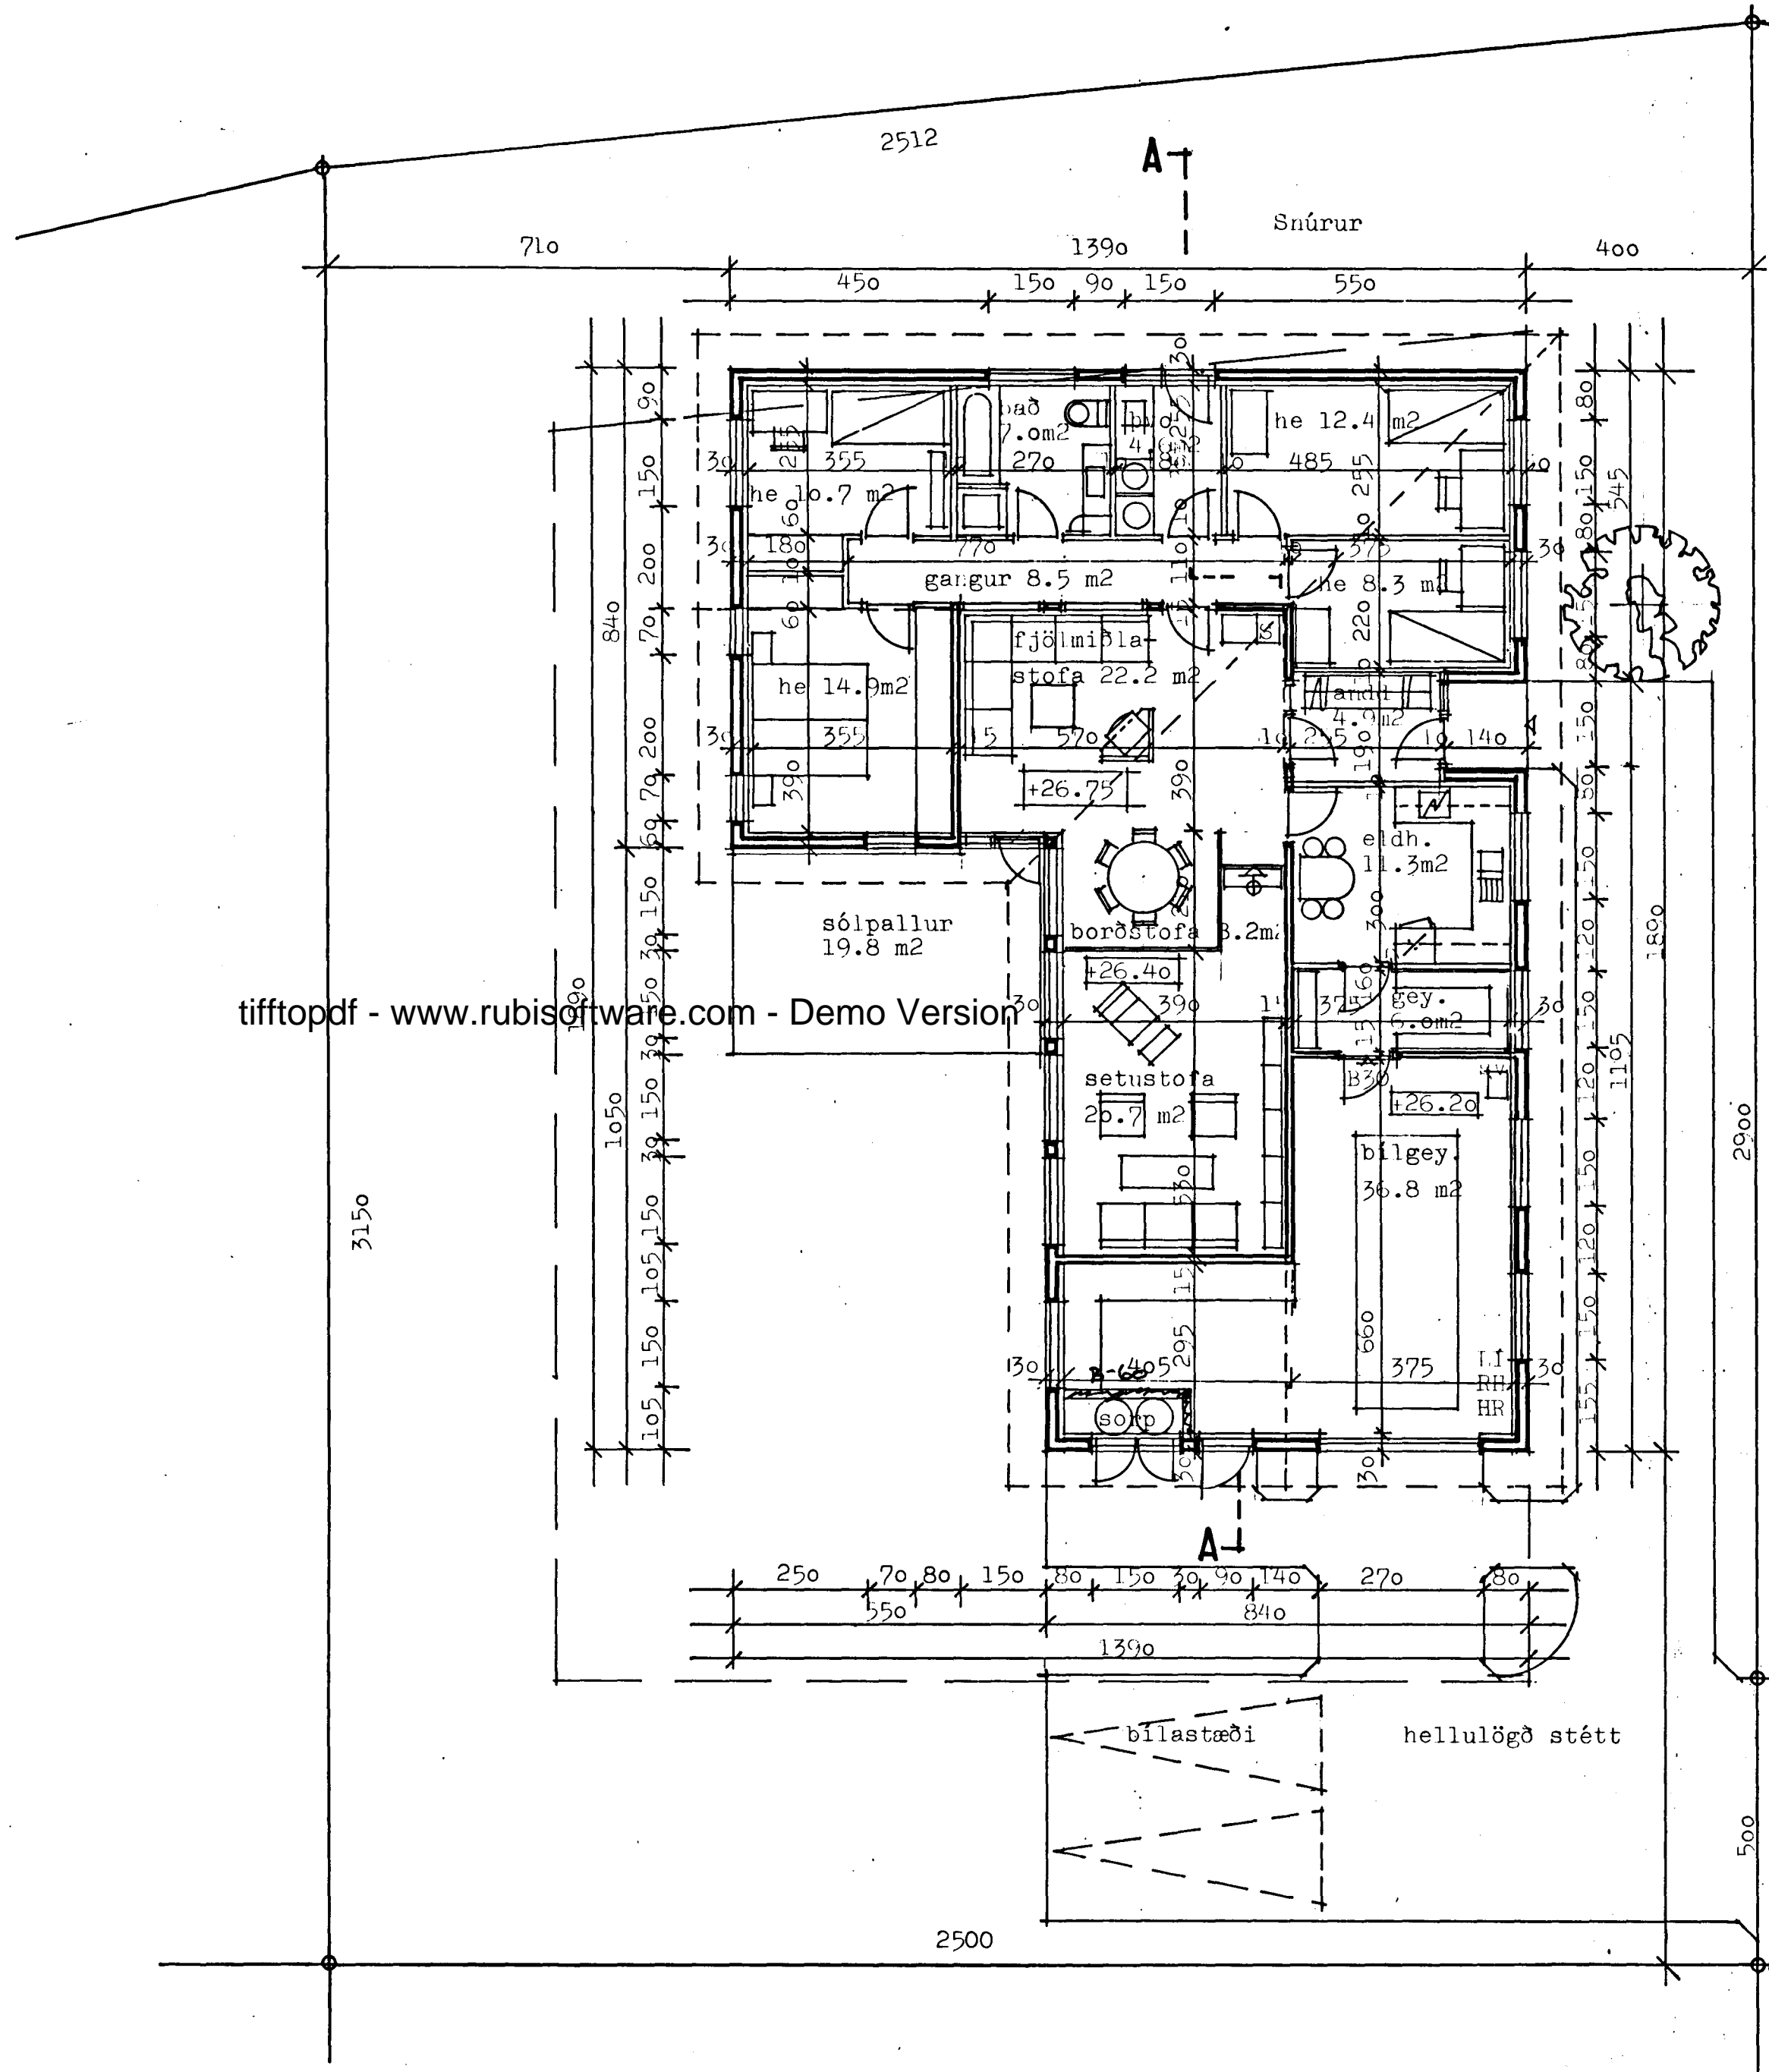

	FIATARMÁL.		RÖMMAL.
	brúttó	nettó	brúttó
íbúð	159.4 m <sup>2</sup>	148.2 m <sup>2</sup>	526.0 m <sup>3</sup>
bilgey.	43.5 m <sup>2</sup>	36.8 m <sup>2</sup>	143.6 m <sup>3</sup>
hús alls	202.9 m <sup>2</sup>	185.0 m <sup>2</sup>	669.6 m <sup>3</sup>

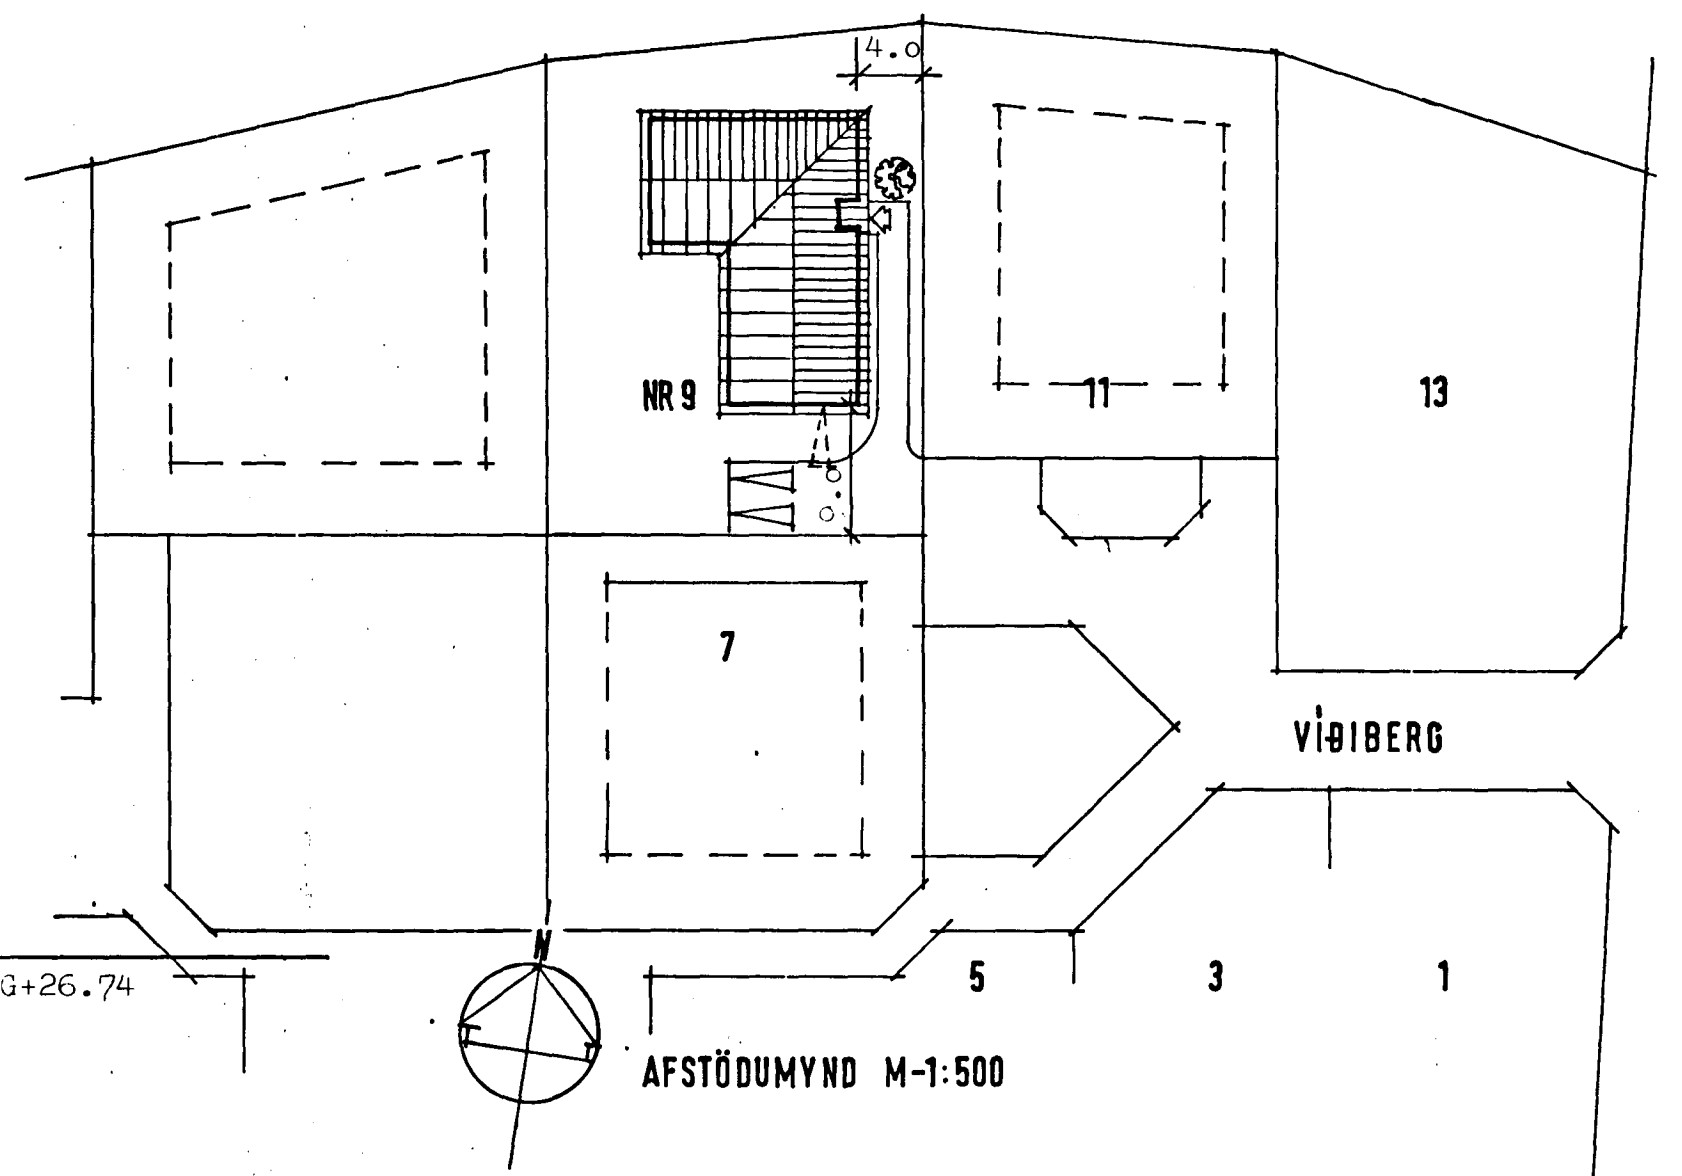

tifftopdf - www.rubissoftware.com - Demo Version

*Sigurður Abalsteinsson*

**VIÐBERG 9, HAFNARFIRÐI**  
Grundmynd, afstöðumynd  
1:100 27.06.  
mkv. 1:500 dag. 1987 tei. h. bla. 01  
**SIGURÐUR ABALSTEINSSON ARKITEKT FAI**