

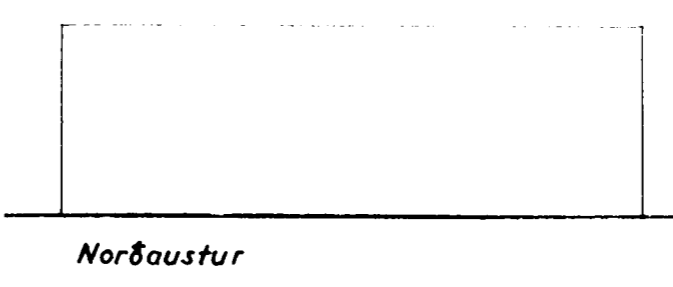
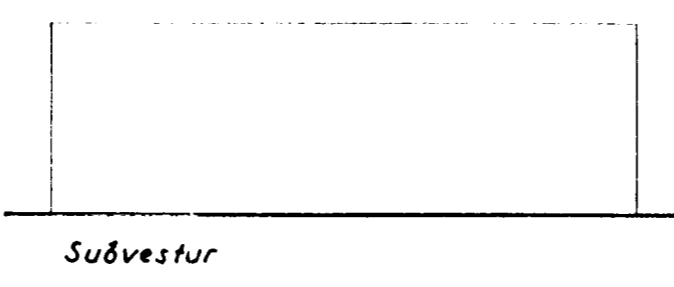
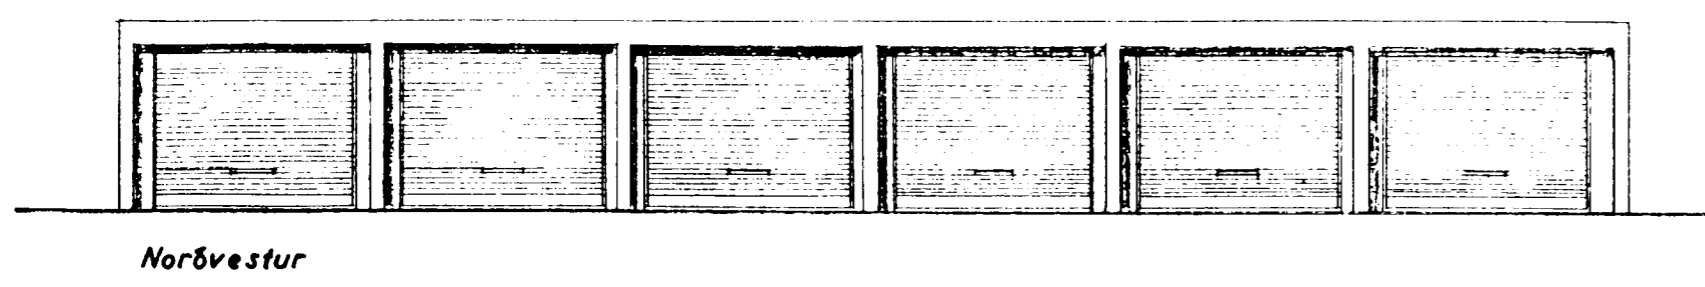
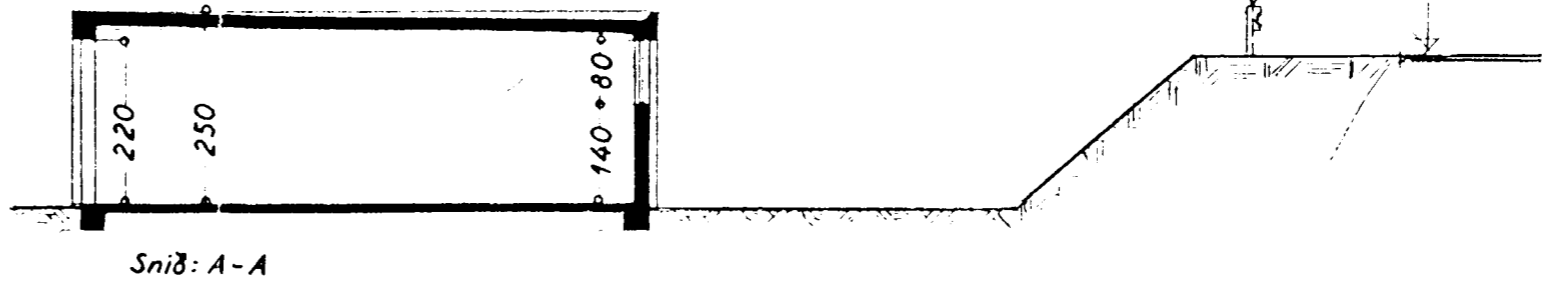
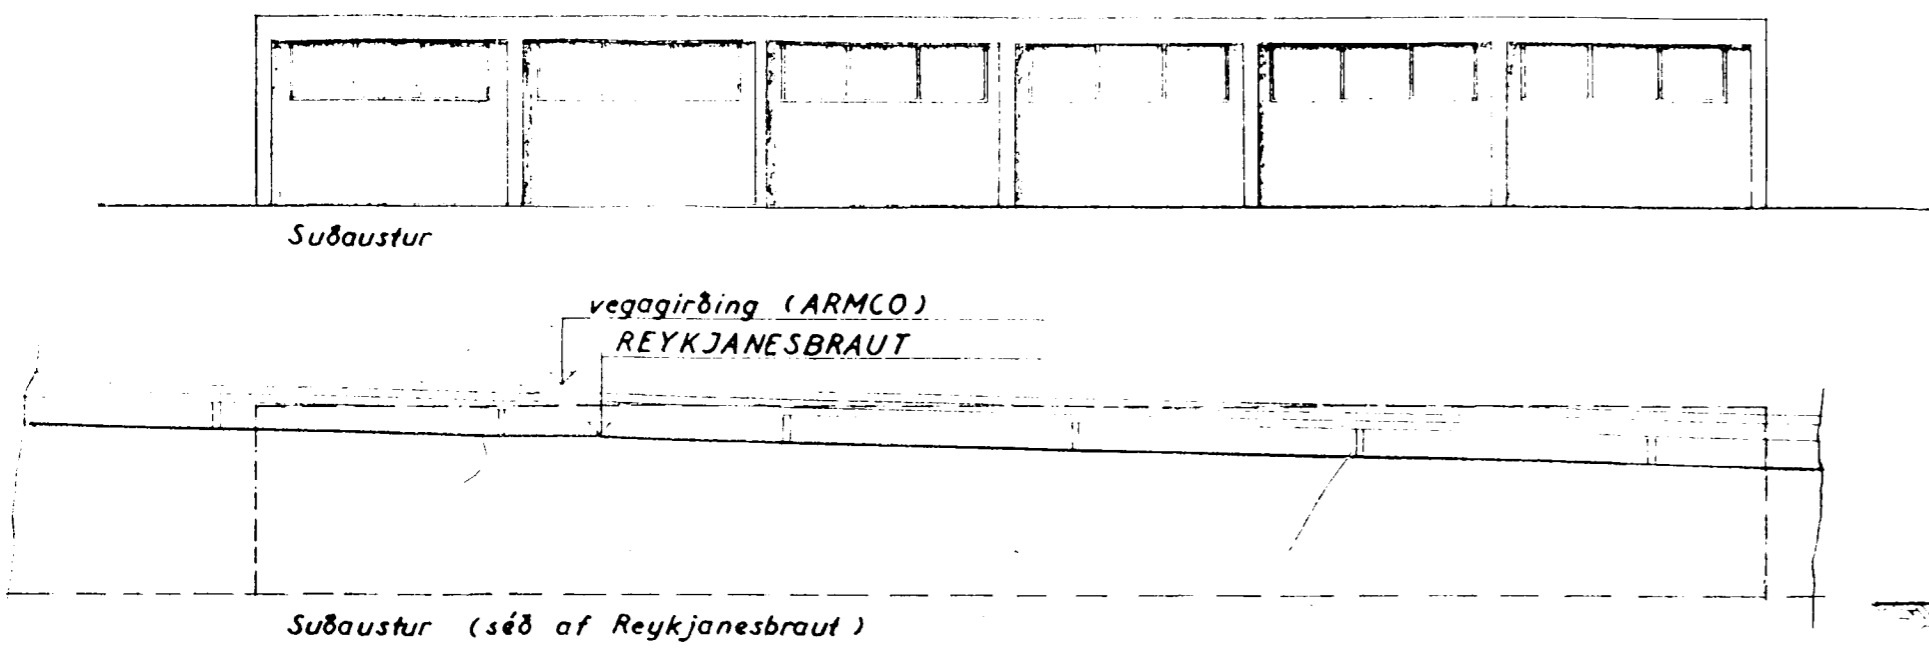


Sembykt & fundi bygginga-
nefndar B. 6/5 1968
BYGGINGAVALT
I HANDEL
F. Sigurðsson


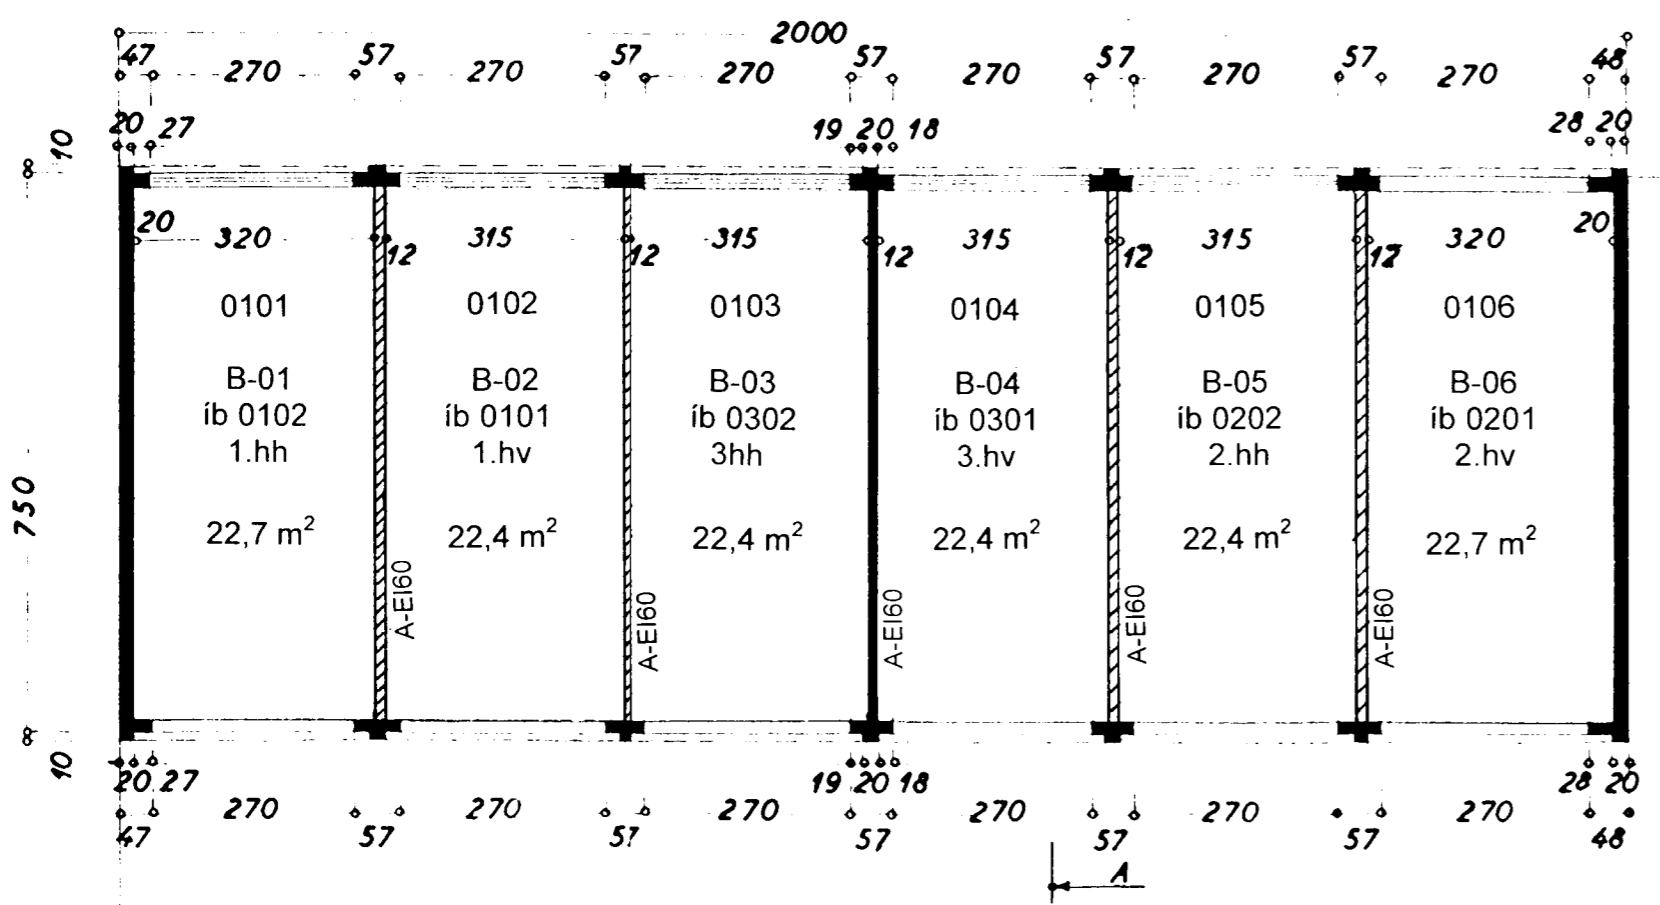


1997,000
Lóð 2312 m²
Hús 240,5 m²
Bilg. 150 m² 375 m³

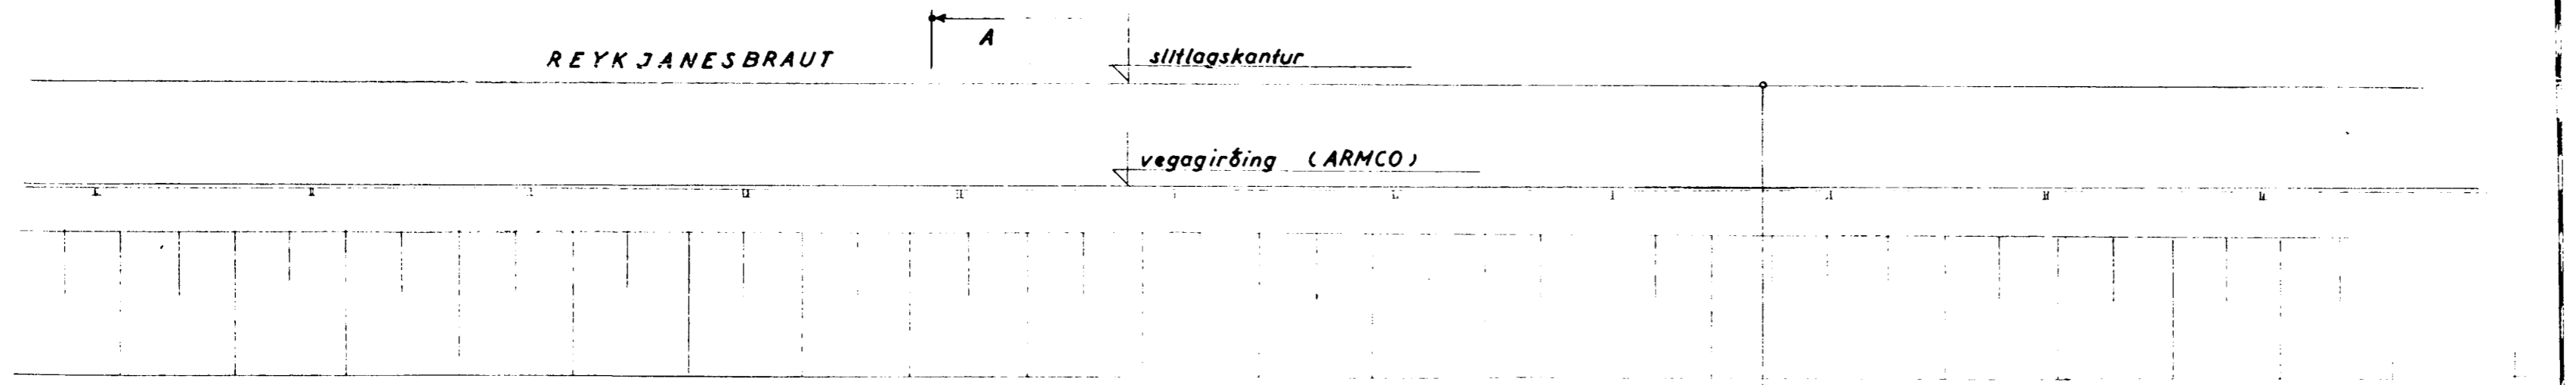

Lóðamörk

Grunnmynd

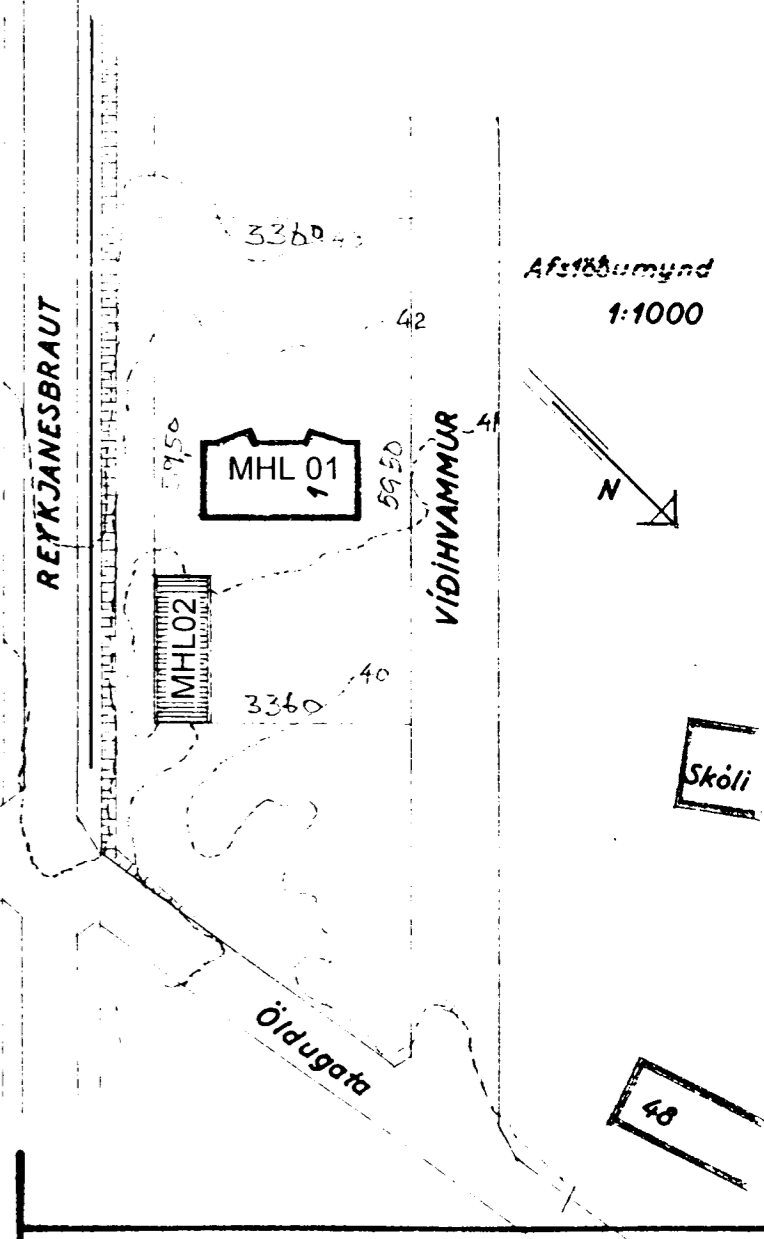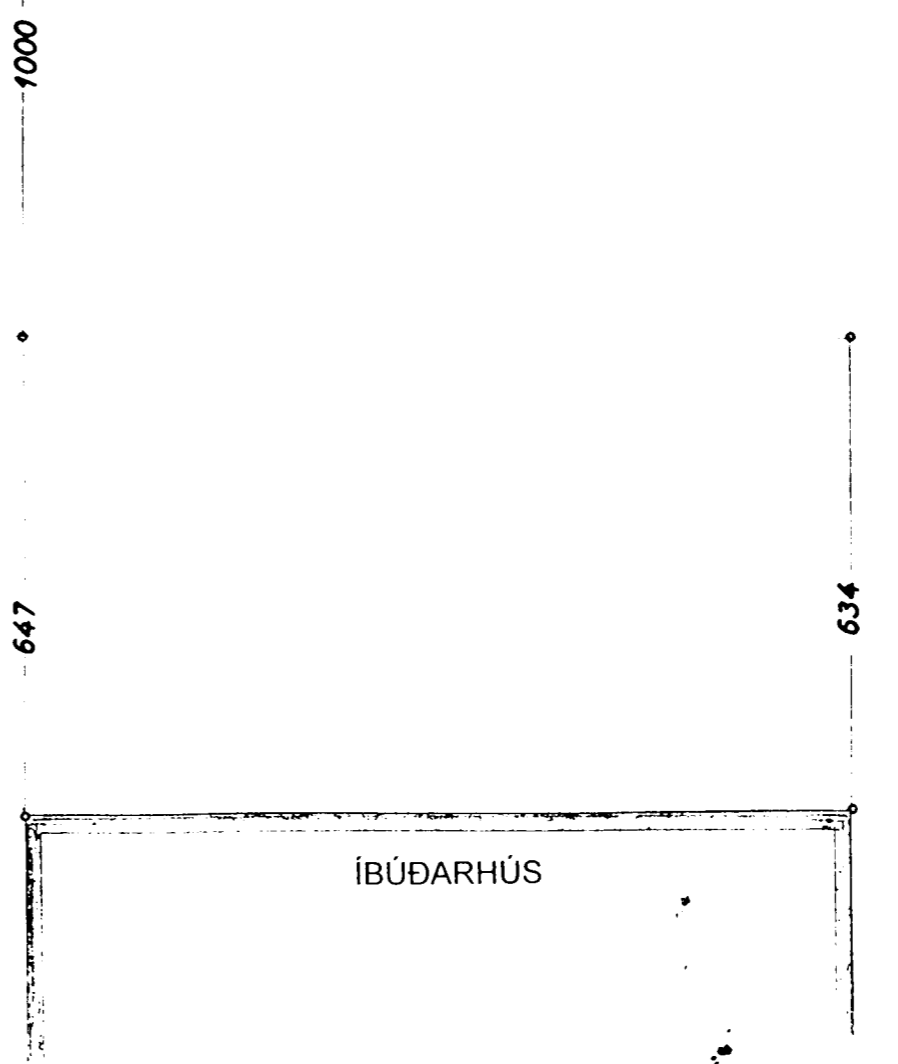

VIDIHVAMMUR NR 1

BILAGEYMSLA

Útlit } 1:100
Grunnmynd }
Sníð }
Afstöðumynd 1:1000

Hatnasfiðri 1. apríl 1968
F. Sigurðsson