




*Ástund af loft, bílgæmsla
G=21.36
sí eldvarm.*

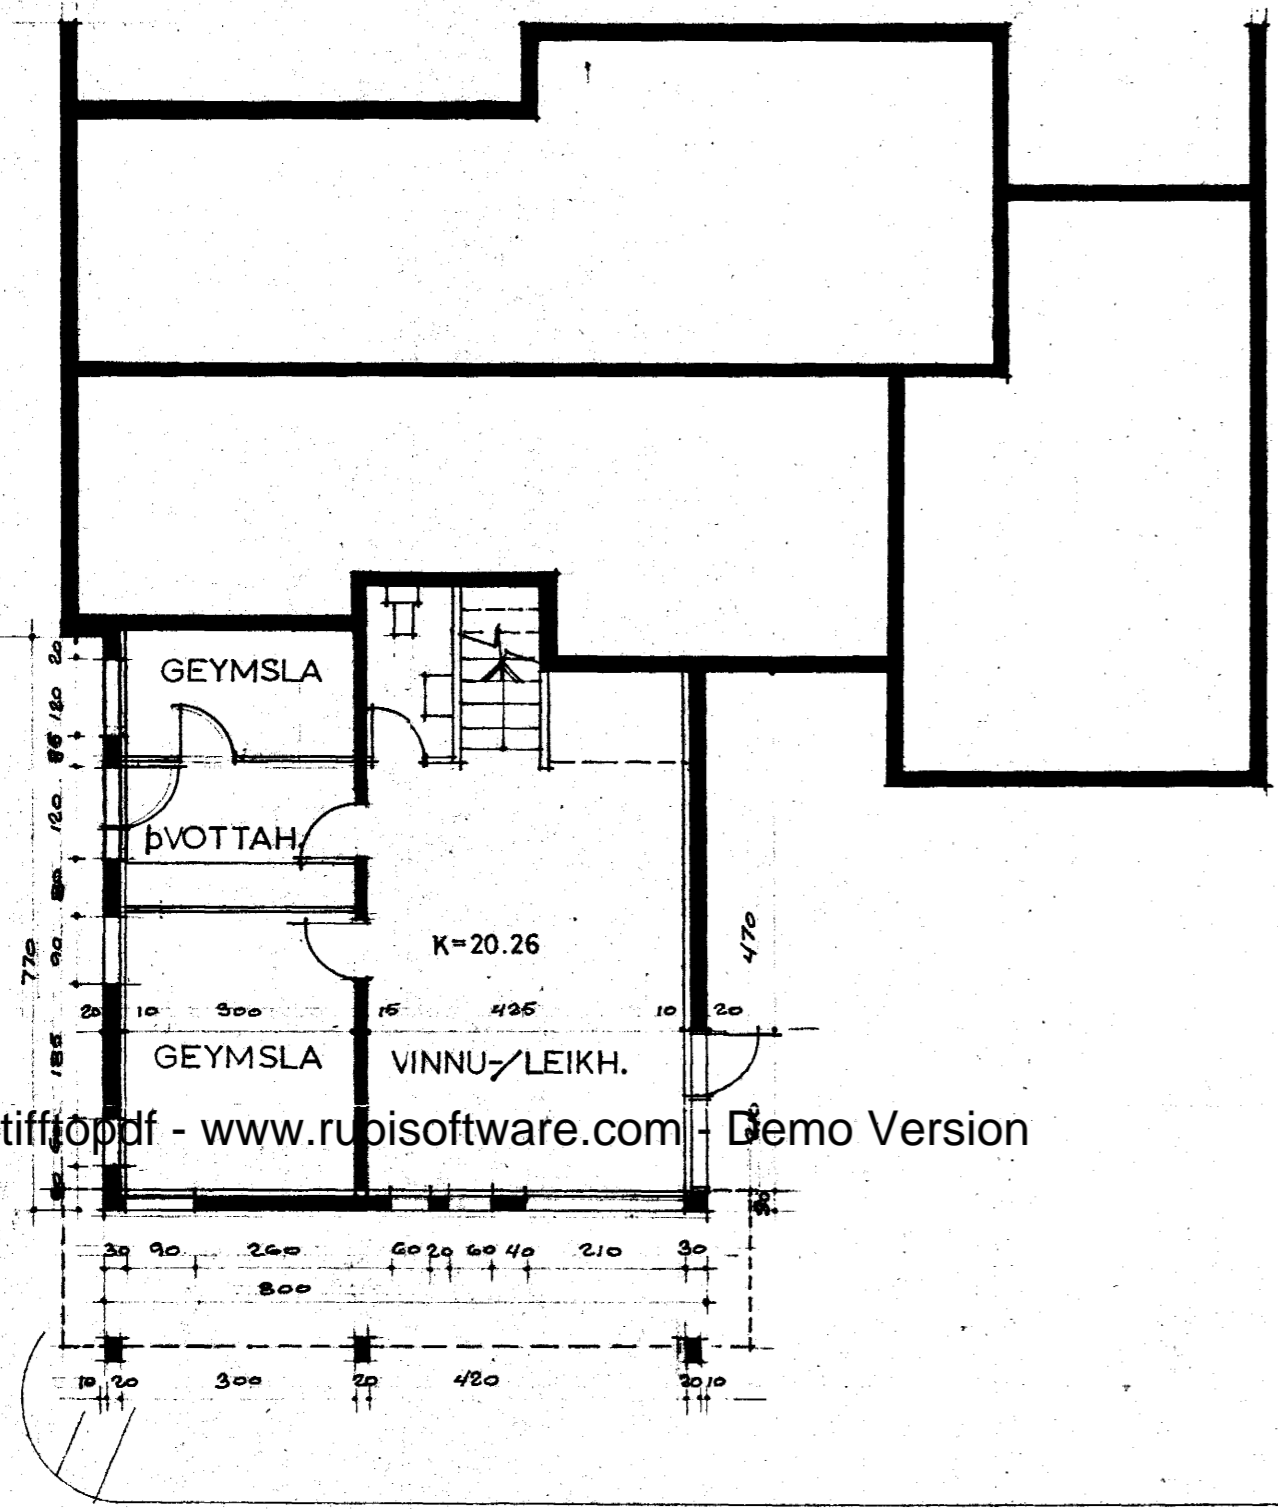

tiffopdf - www.rubissoftware.com Demo Version

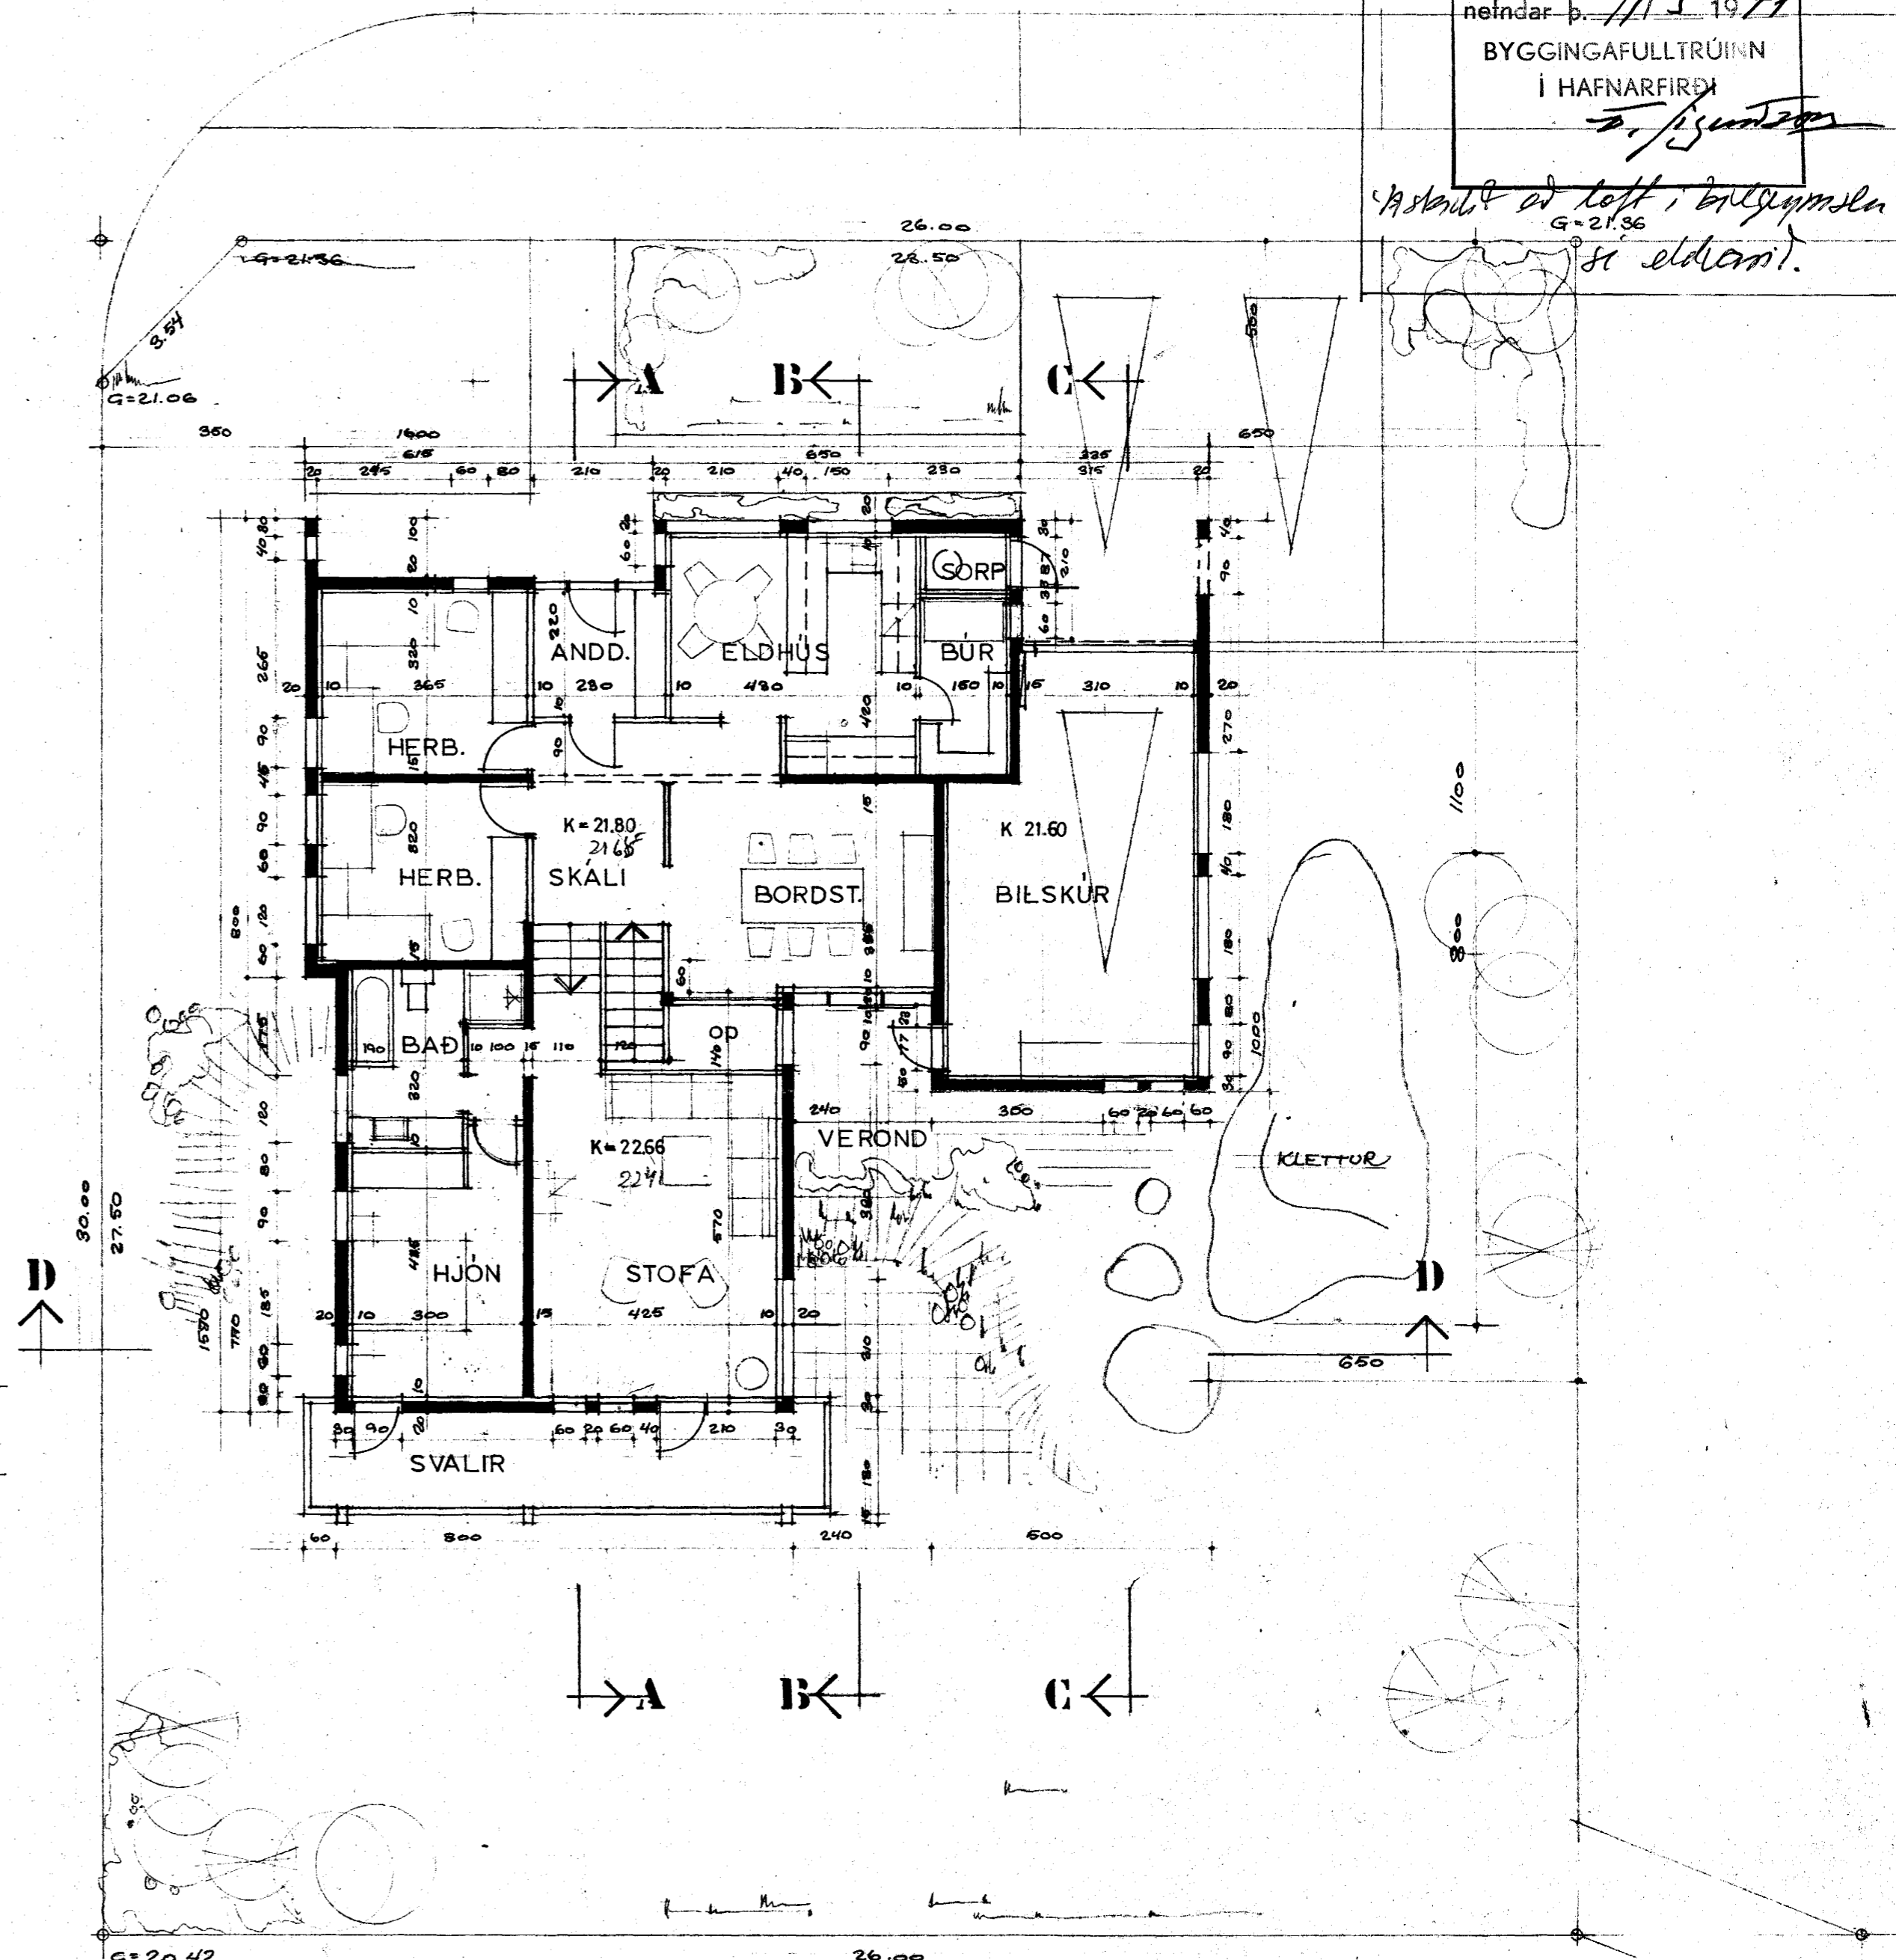

VIDIVANGUR

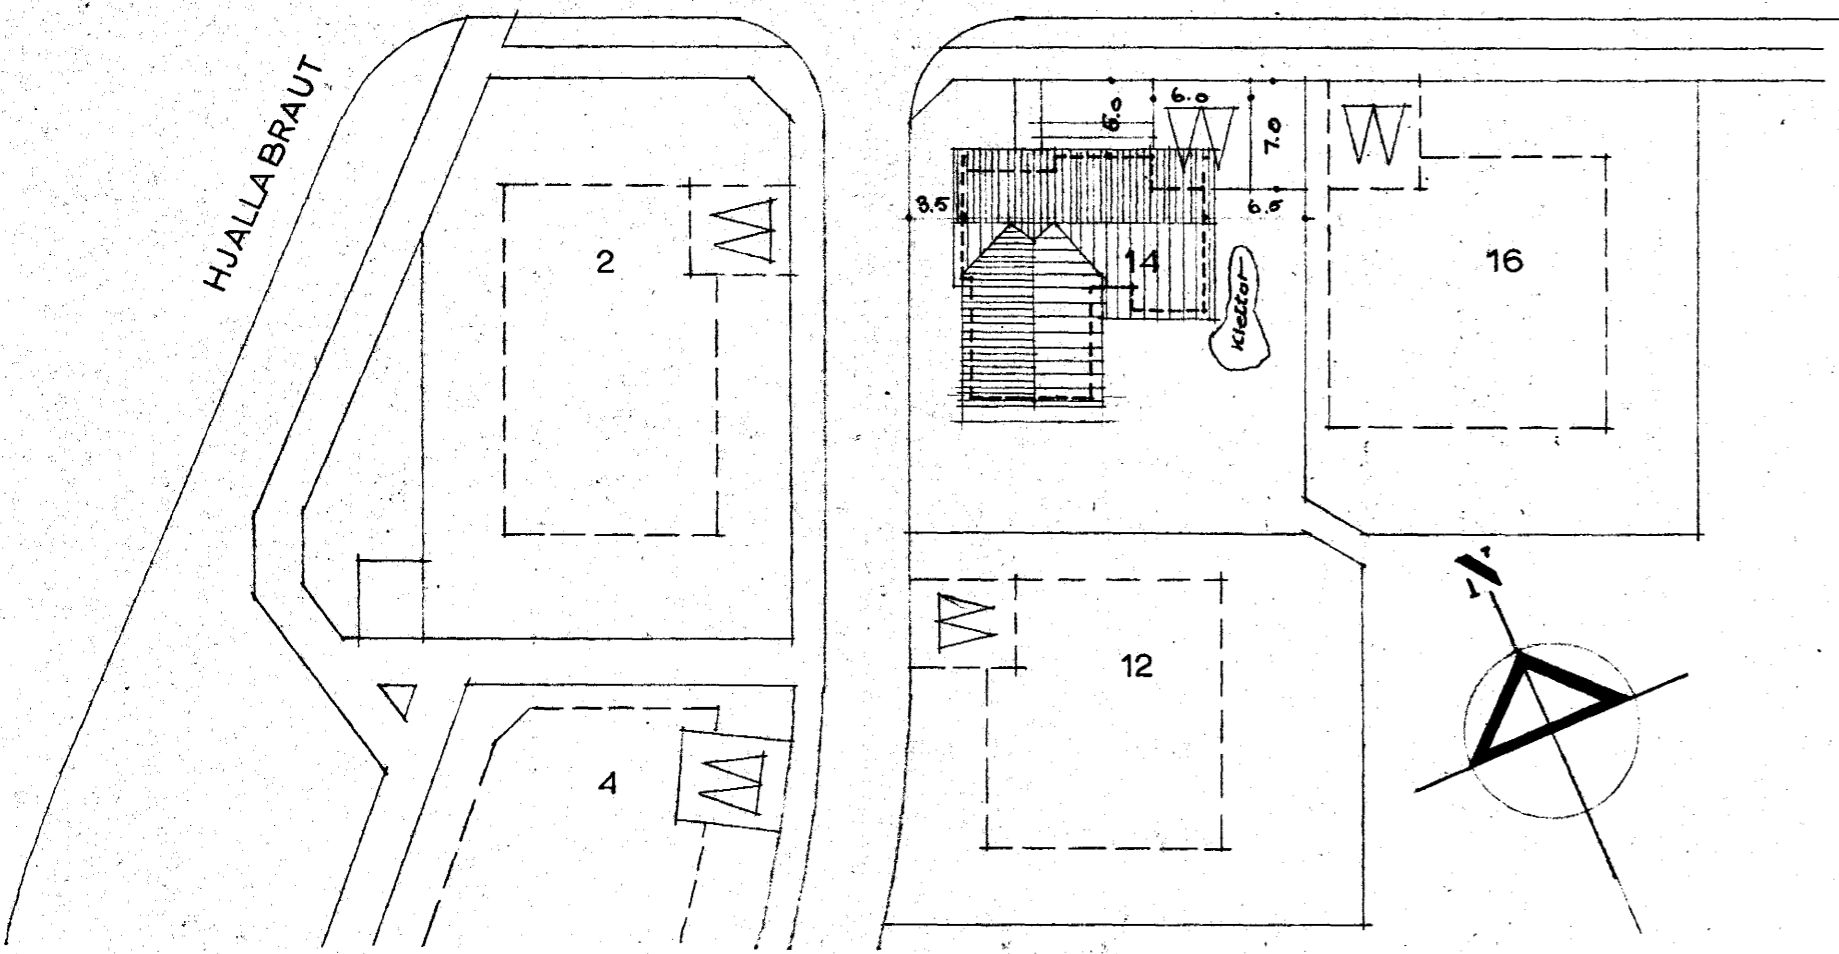

VIDIVANGUR 14
HAFNARFIRDI

GUNNAR FRIDBJÖRNSSON ARKITEKT FAI VELTUSUNDI 3
S. 26999, 36104
MAI 77 1/100

Gunnar Friðbjörnsson 1