



Samþykkt á fundi bygginga-
nefndar þ. 11.5 1977
BYGGINGAFULLTRÚINN
Í HAFNARFIRÐI

[Handwritten signature]

*Ástæða til loft í bakgarði
sí eldvant.*

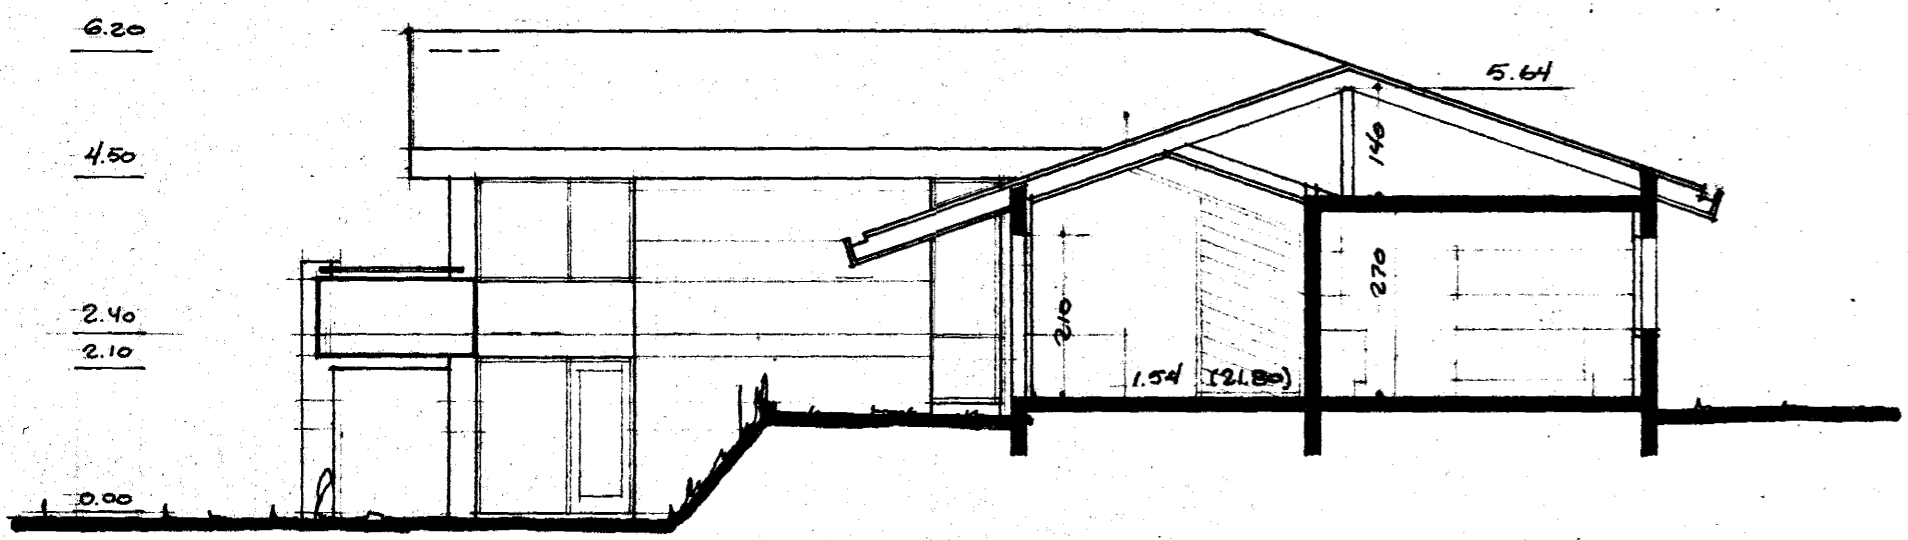


B-B

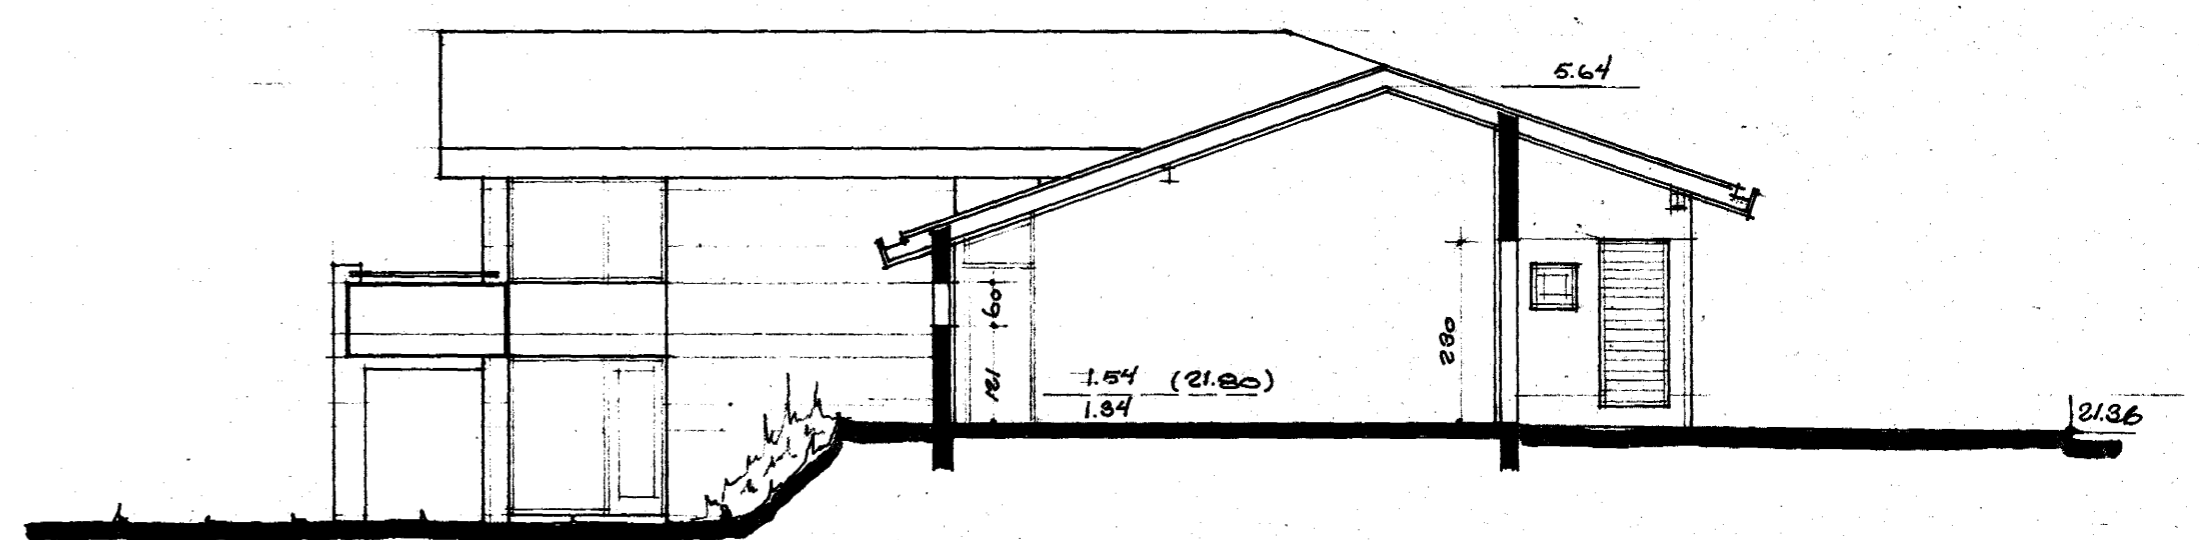


C-C

tifftopdf - www.rubissoftware.com - Demo Version

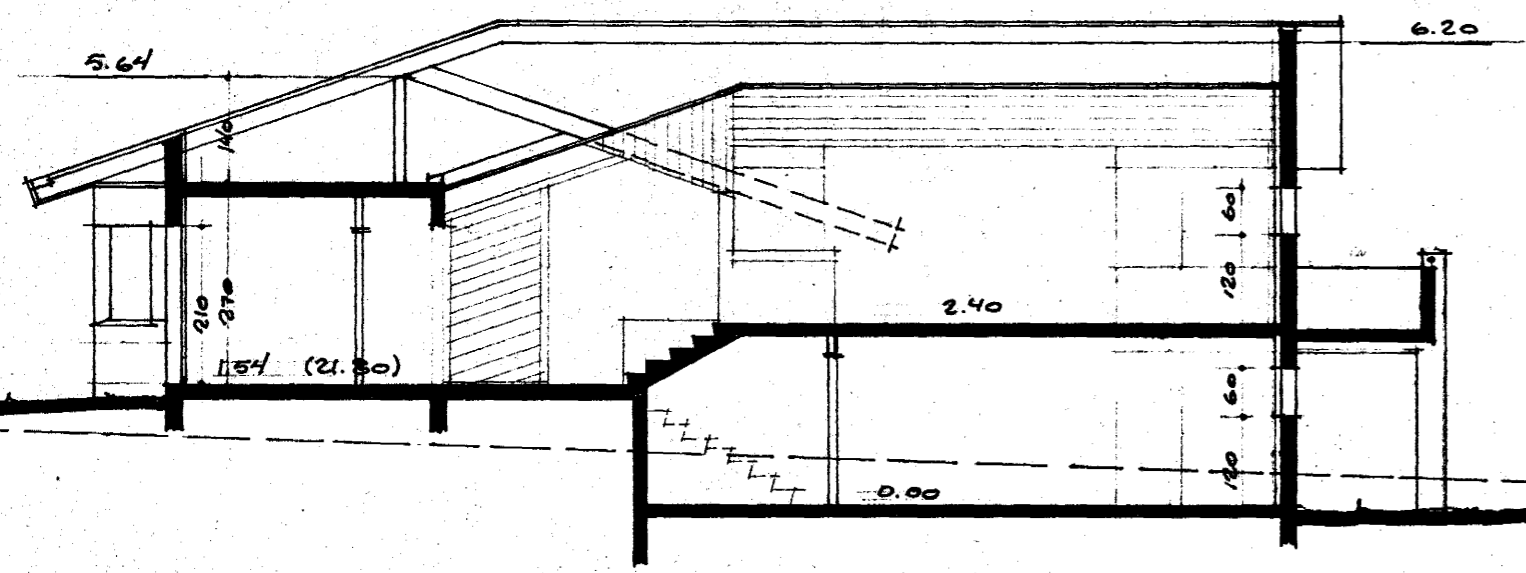

A-A

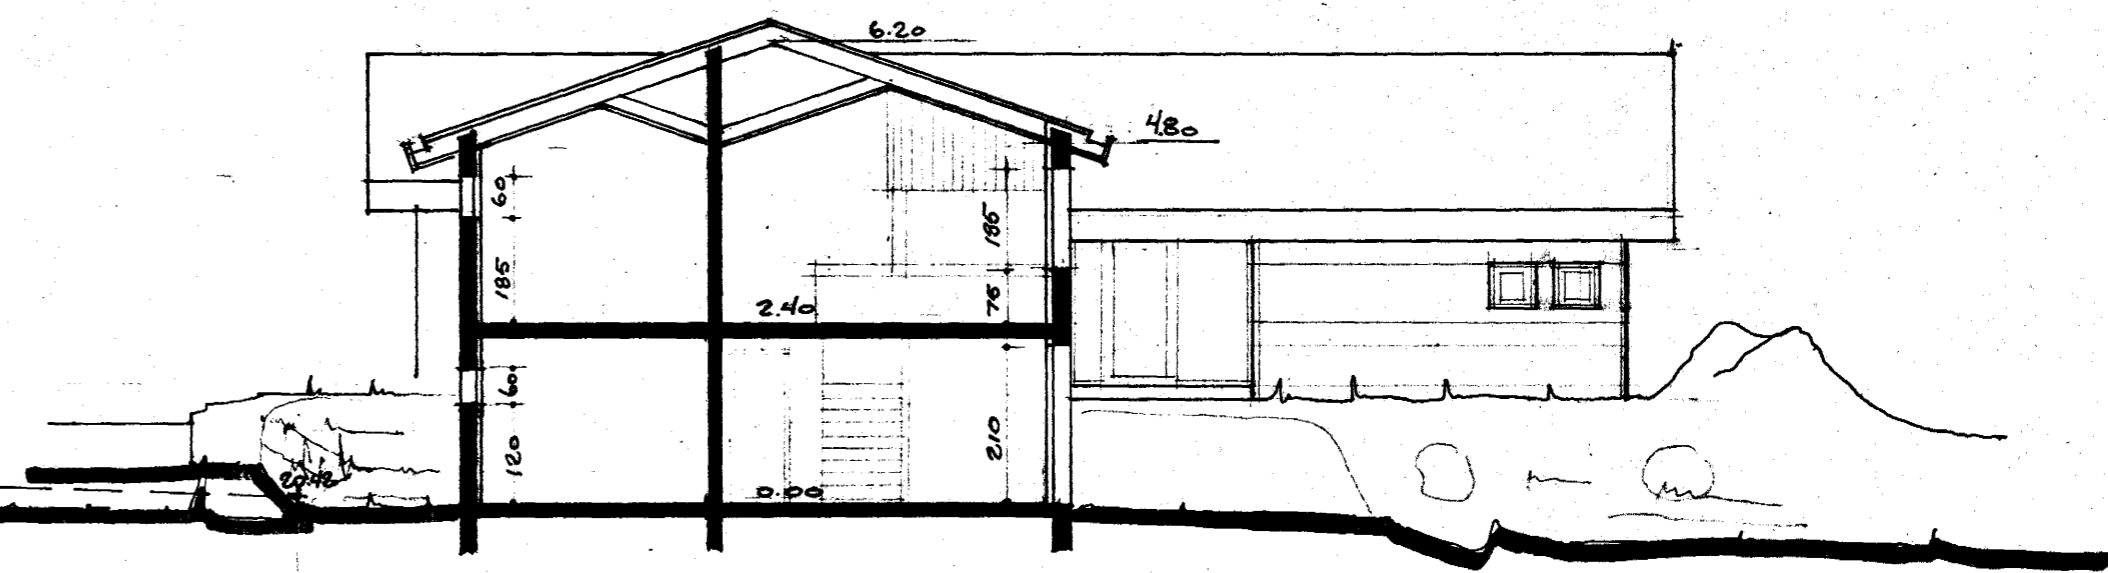

D-D

VIDIVANGUR 14
HAFNARFIRÐI

GUNNAR FRIDBJÖRNSSON ARKITEKT F.A.I. VELTUSUNDI 3
S. 26999, 36104

MAI '77 1 / 100

Gunnar Fridbjörnsson