




# VÍDIVANGUR 3

Samþykkt á fundi bygginga-  
nefndar þ. 6.16.1979  
BYGGINGAFULLTRÚIN  
I HAFNARFIRÐI

FLATARMÁL	brutto m <sup>2</sup>	netto m <sup>2</sup>
IBÚÐ 01-02-03-03	61.0	55.3
-II 01-02-03-02	82.0	76.2
-I 01-01	95.0	87.0
-II 02-03-01	104.0	94.3
STIGAHÚS 2 Þ.3 HÆÐ	13.5	12.7
I HÆÐ	21.0	19.5
KJALLARA	13.5	12.7
KJALLARI	134.2	122.4
GRUNNFLATARMÁL HÚS	260.5	
BRÜTTORÜMMÁL HÚS	2725.0 m <sup>3</sup>	2829.0 m <sup>3</sup>

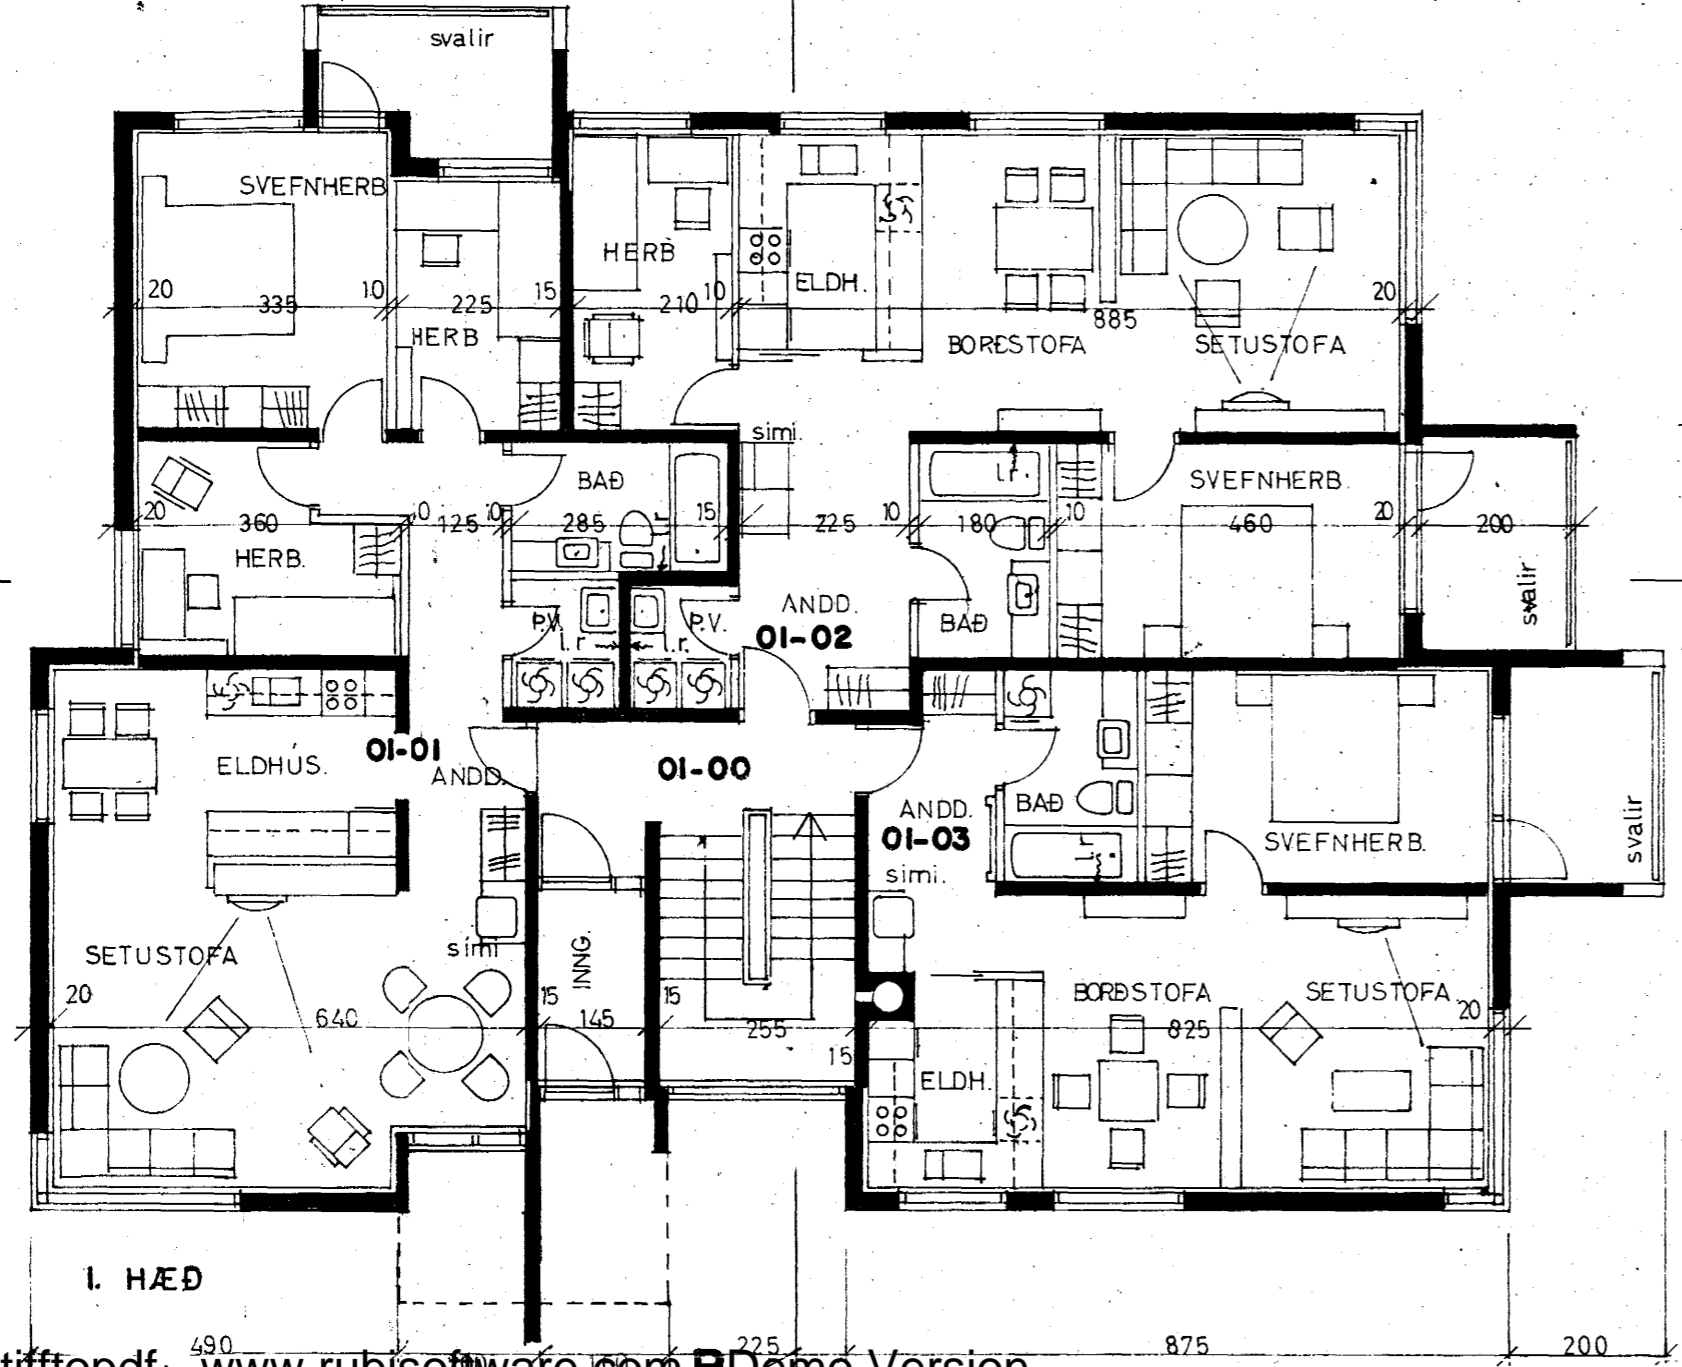

tifftopdf - www.rubissoftware.com Demo Version

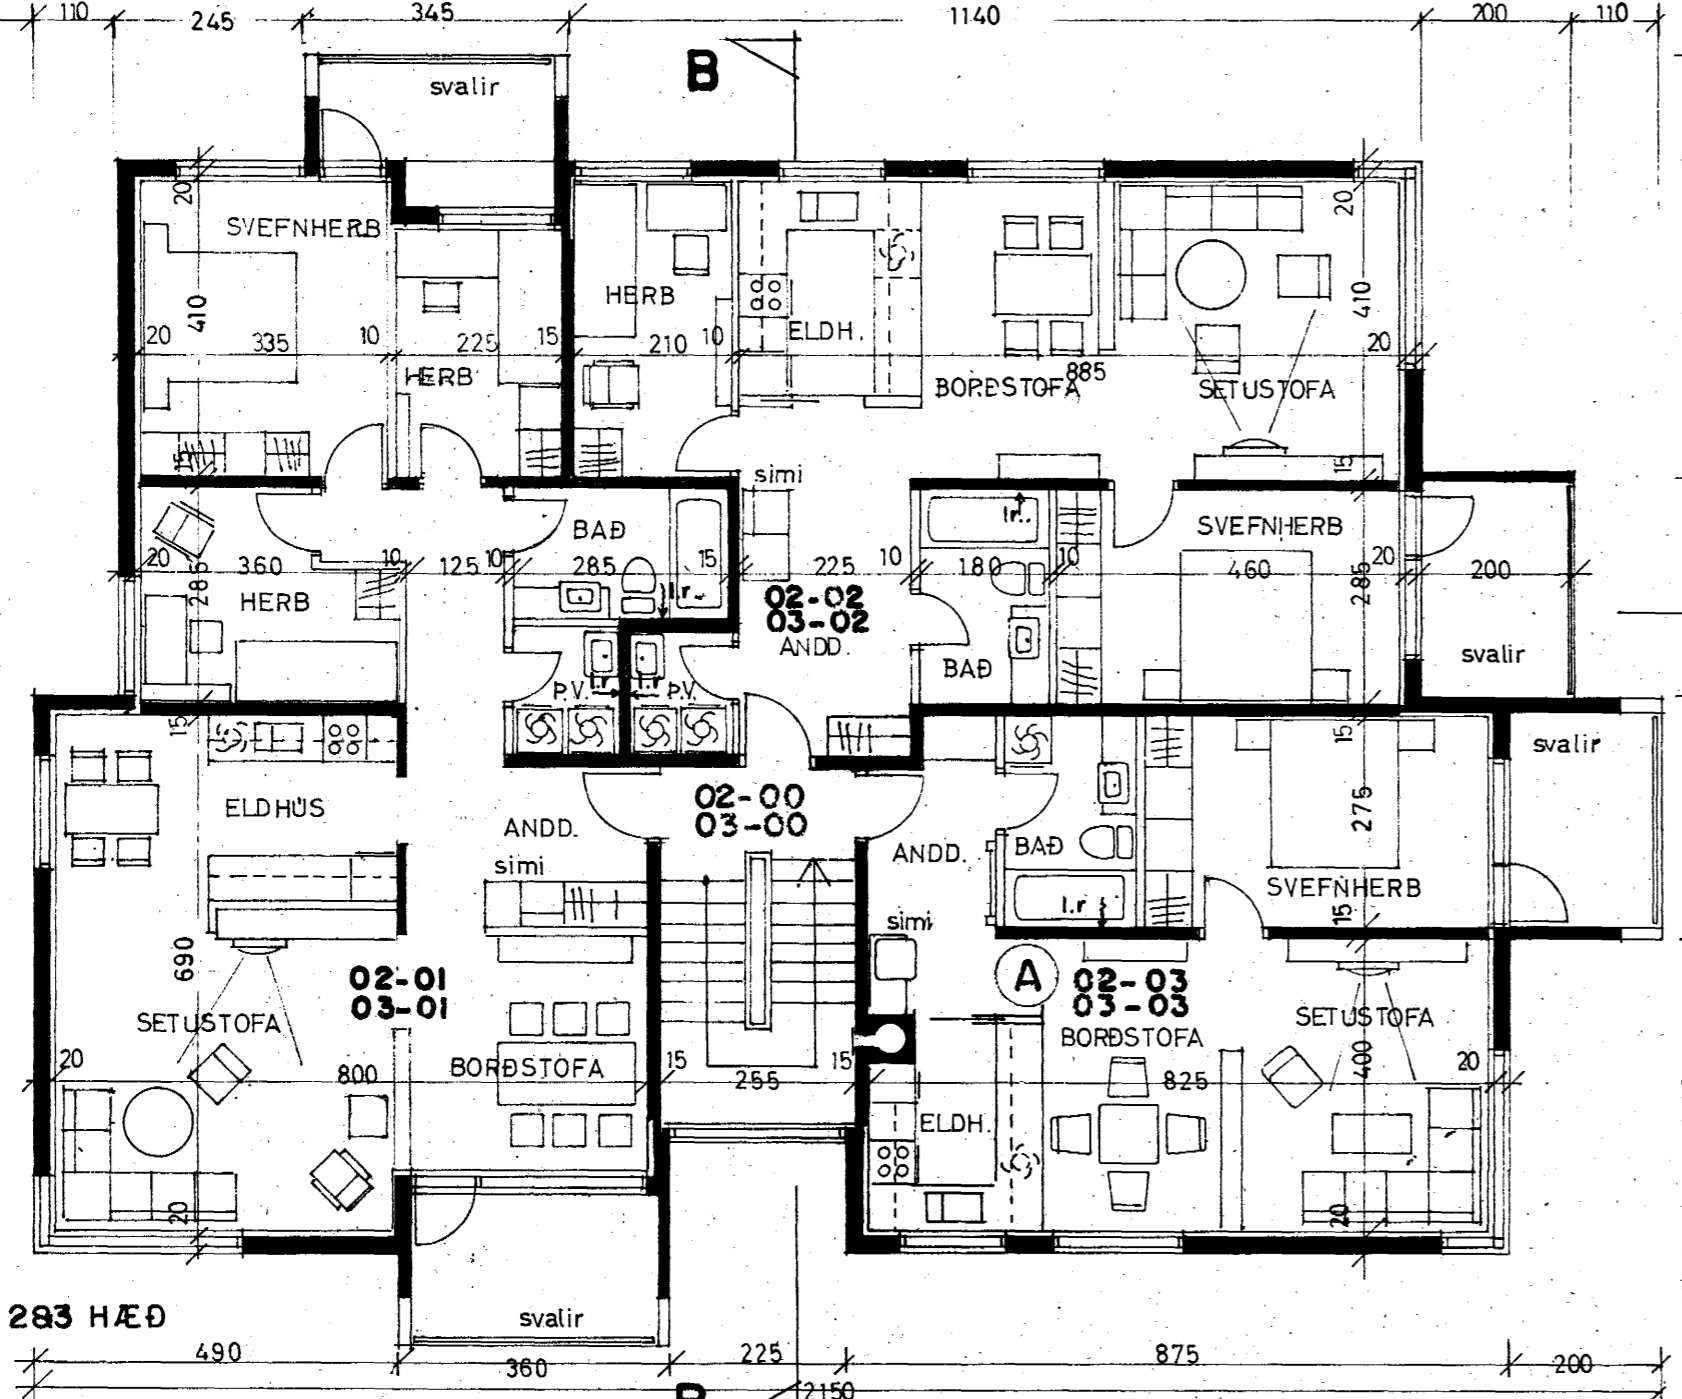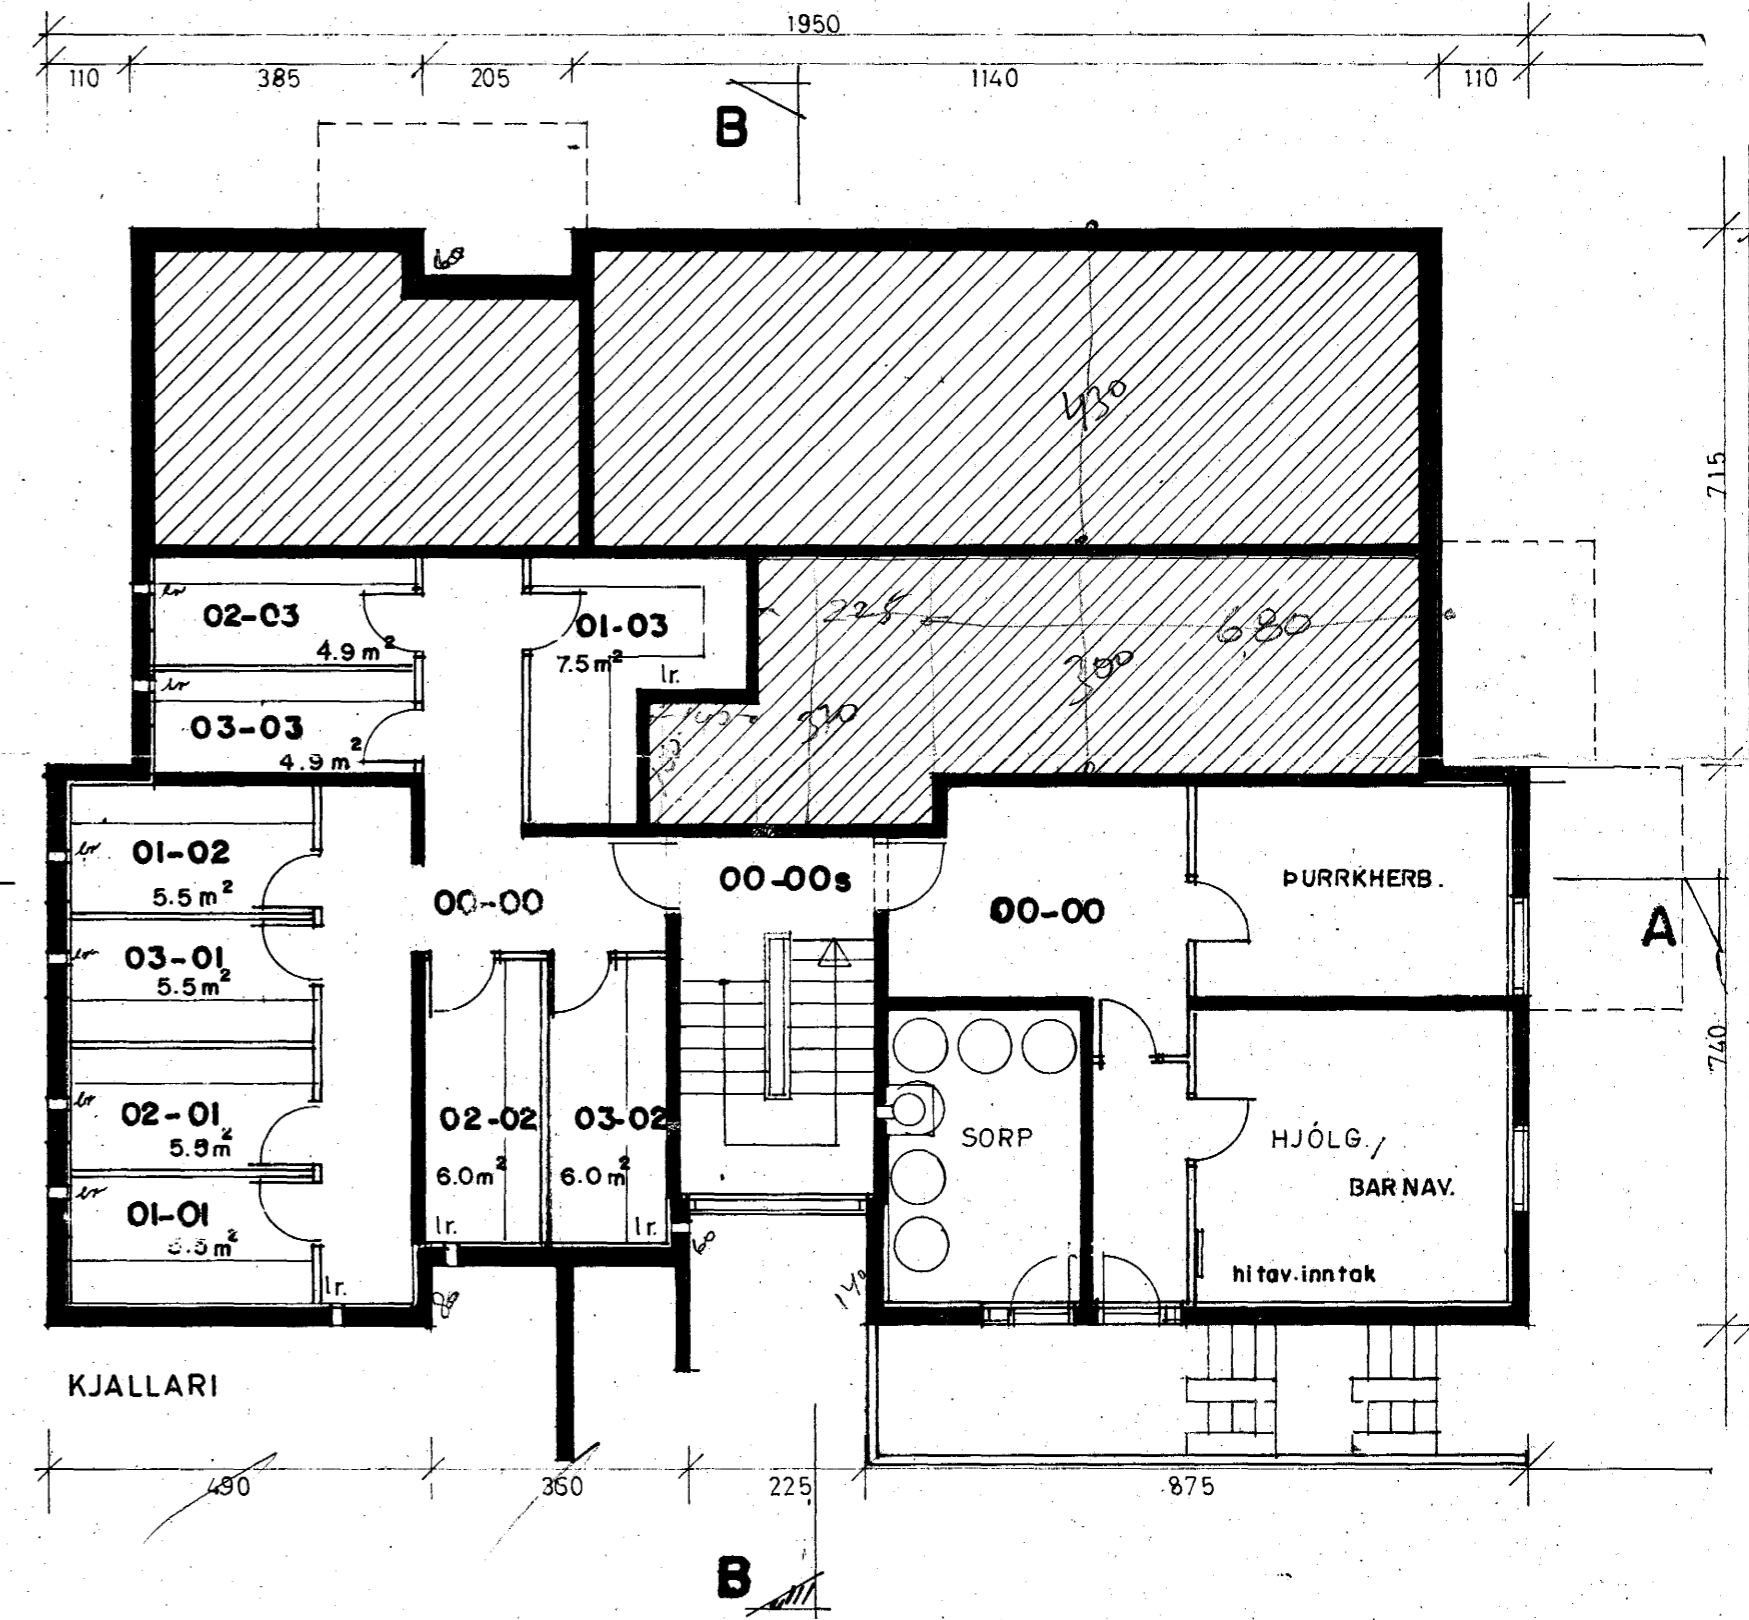

## VÍDIVANGUR 3 HAFNARFIRÐI

VERK :	GRUNNMYND KJ, I, 2 & 3 HÆÐ	KVARÐI :	1:100
TEIKNING :	MAI '79	VERK NR :	257
TEIKNAD :		TEIKN.NR :	105
BREYTT :			

NB. SNEIÐINGAR SJA BL.NR. 108



**ARKITEKTASTOFAN SF**  
ORMAR ÞÓR GUÐMUNDSSON OG ÖRNÓLFUR HALL ARKITEKTAR F A I  
SIÐUMÚLA 23 REYKJAVÍK Sími 83655