


GRUNNMYND 2. HÆÐAR 1:50

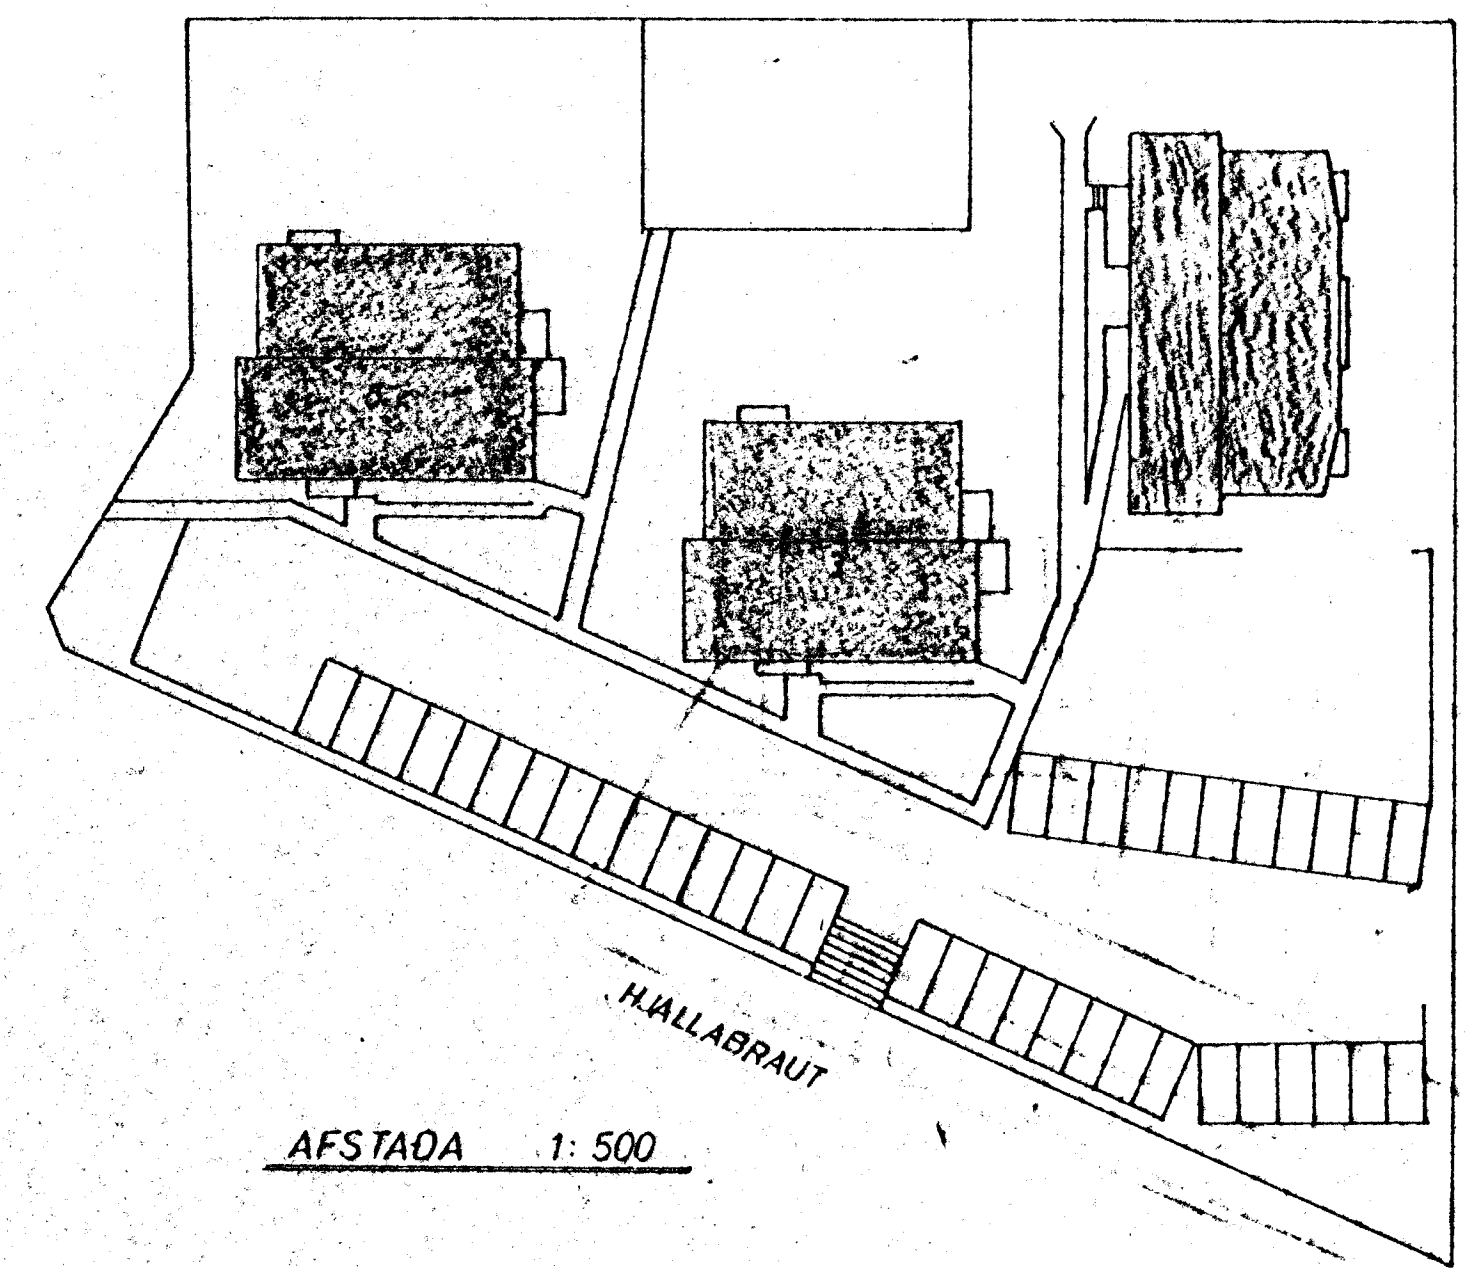

AFSTADA 1:500

SKÝRINGAR SJÁ TEIKN NR. 20.

VÍÐVANGUR 3. HAFNARFIRÐI.	MÆLIKVÆÐI 1: 500 1: 50	VERK 7927	TEIKN NR 28
VATNSLÖGN - GRUNNMYND 2. HÆÐ.	Hanna B. Tóknab. B.	Yr. Land. Samb.	DAGS FEB. '30
JÓHANN GUNNAR BERGÞÓRSSON VERKFR. MVFI STRANDGÖTU 11 - HAFNARFIRÐI - SÍMI 53315	BREYTT		