


GRUNNMYND 2. HÆÐAR 1:50

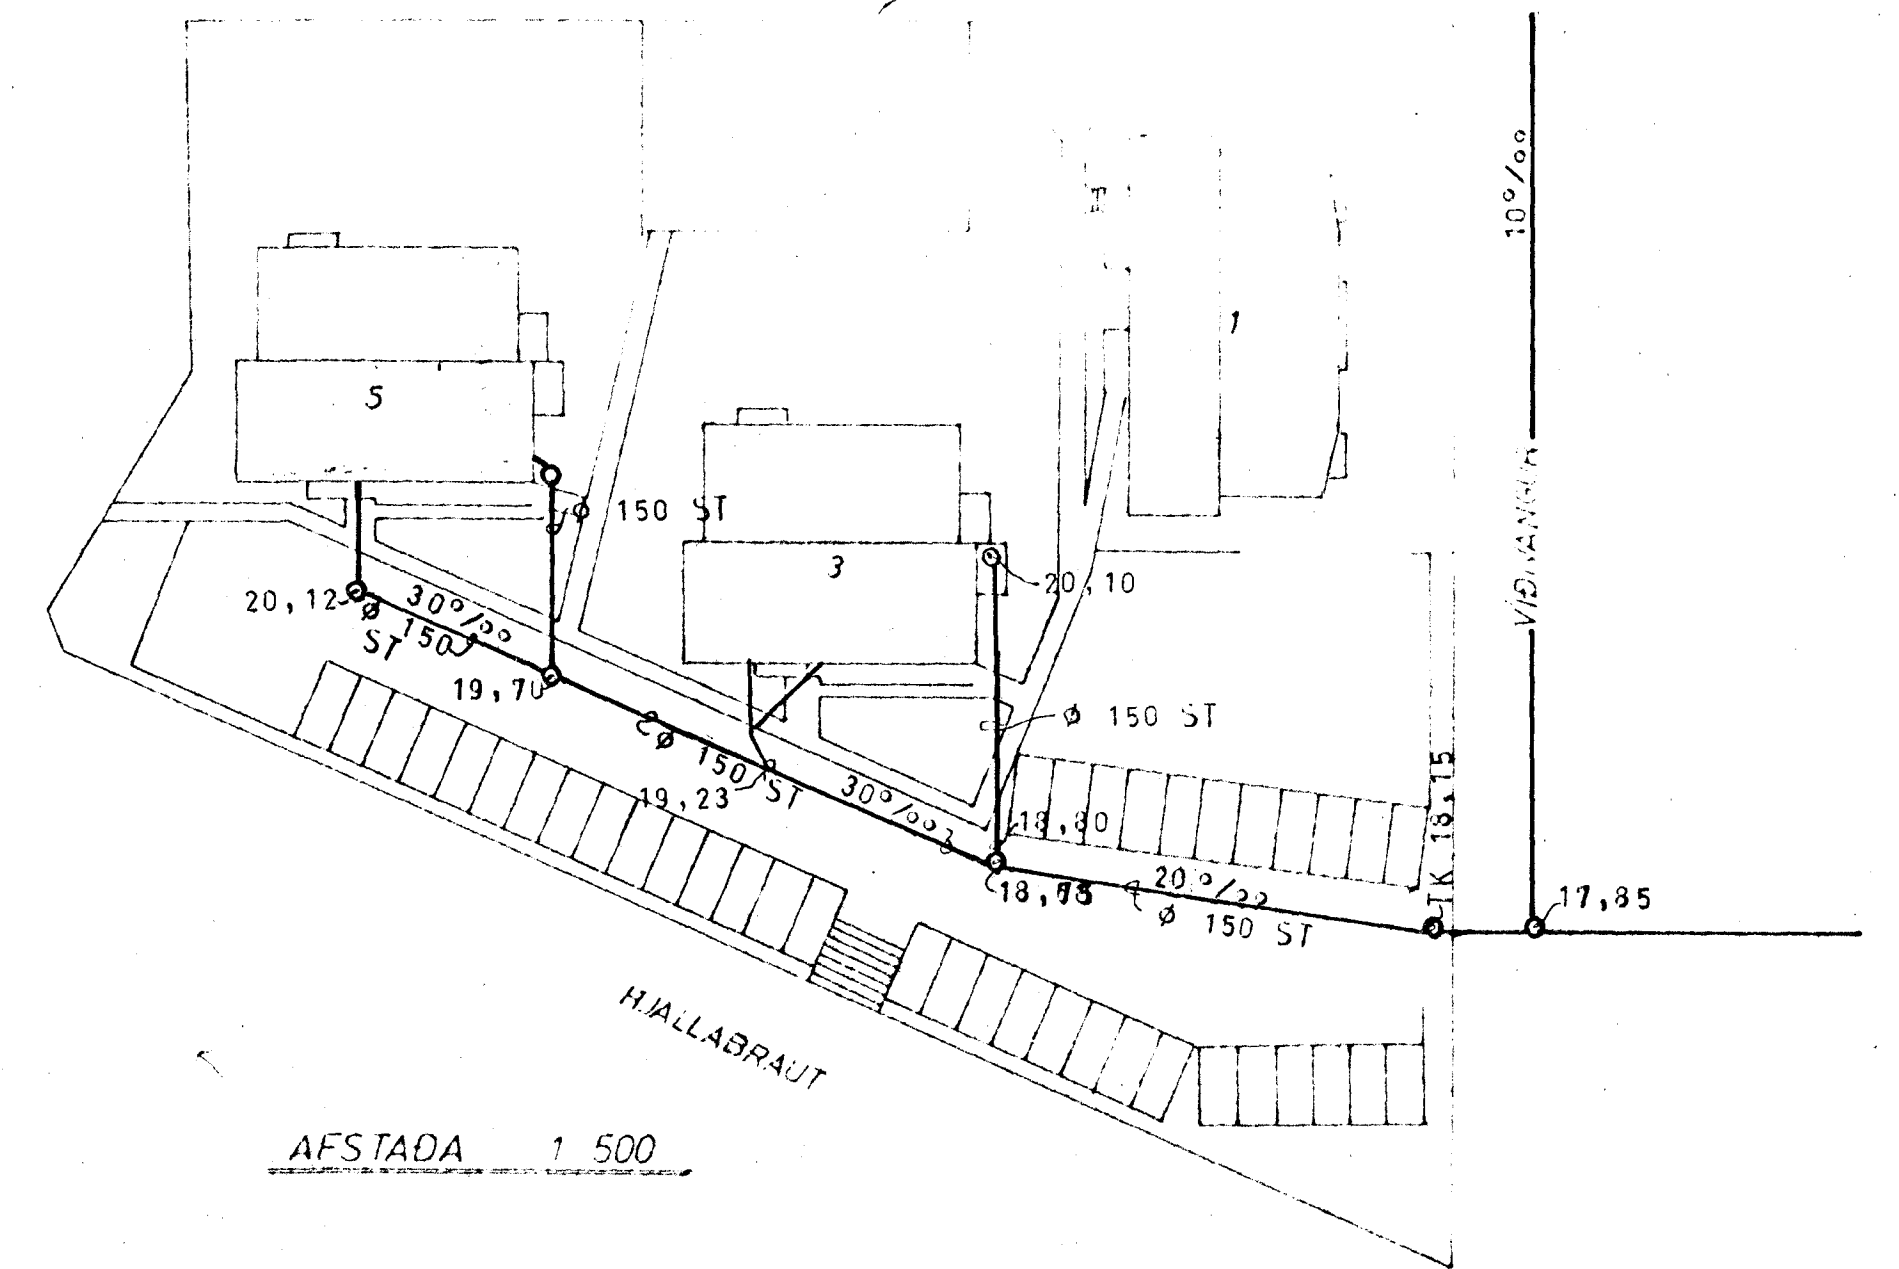

AFSTADA 1:500

ATH.  
GÓLFNIDURFÖLL SJÁ TEIKN. NR. 22.

SKÝRINGAR SJÁ TEIKN. NR. 22.

VÍDIVANGUR 3. HAFNARFIRÐI	1:500	7927	23.
FRÆRENNISLÖGN - GRUNNMYND	1:50		
2. HÆÐ			
JOHANN GUNNAR BERGÞORSSON			SEP. '80