


GRUNNMYND KJALLARA 1:50

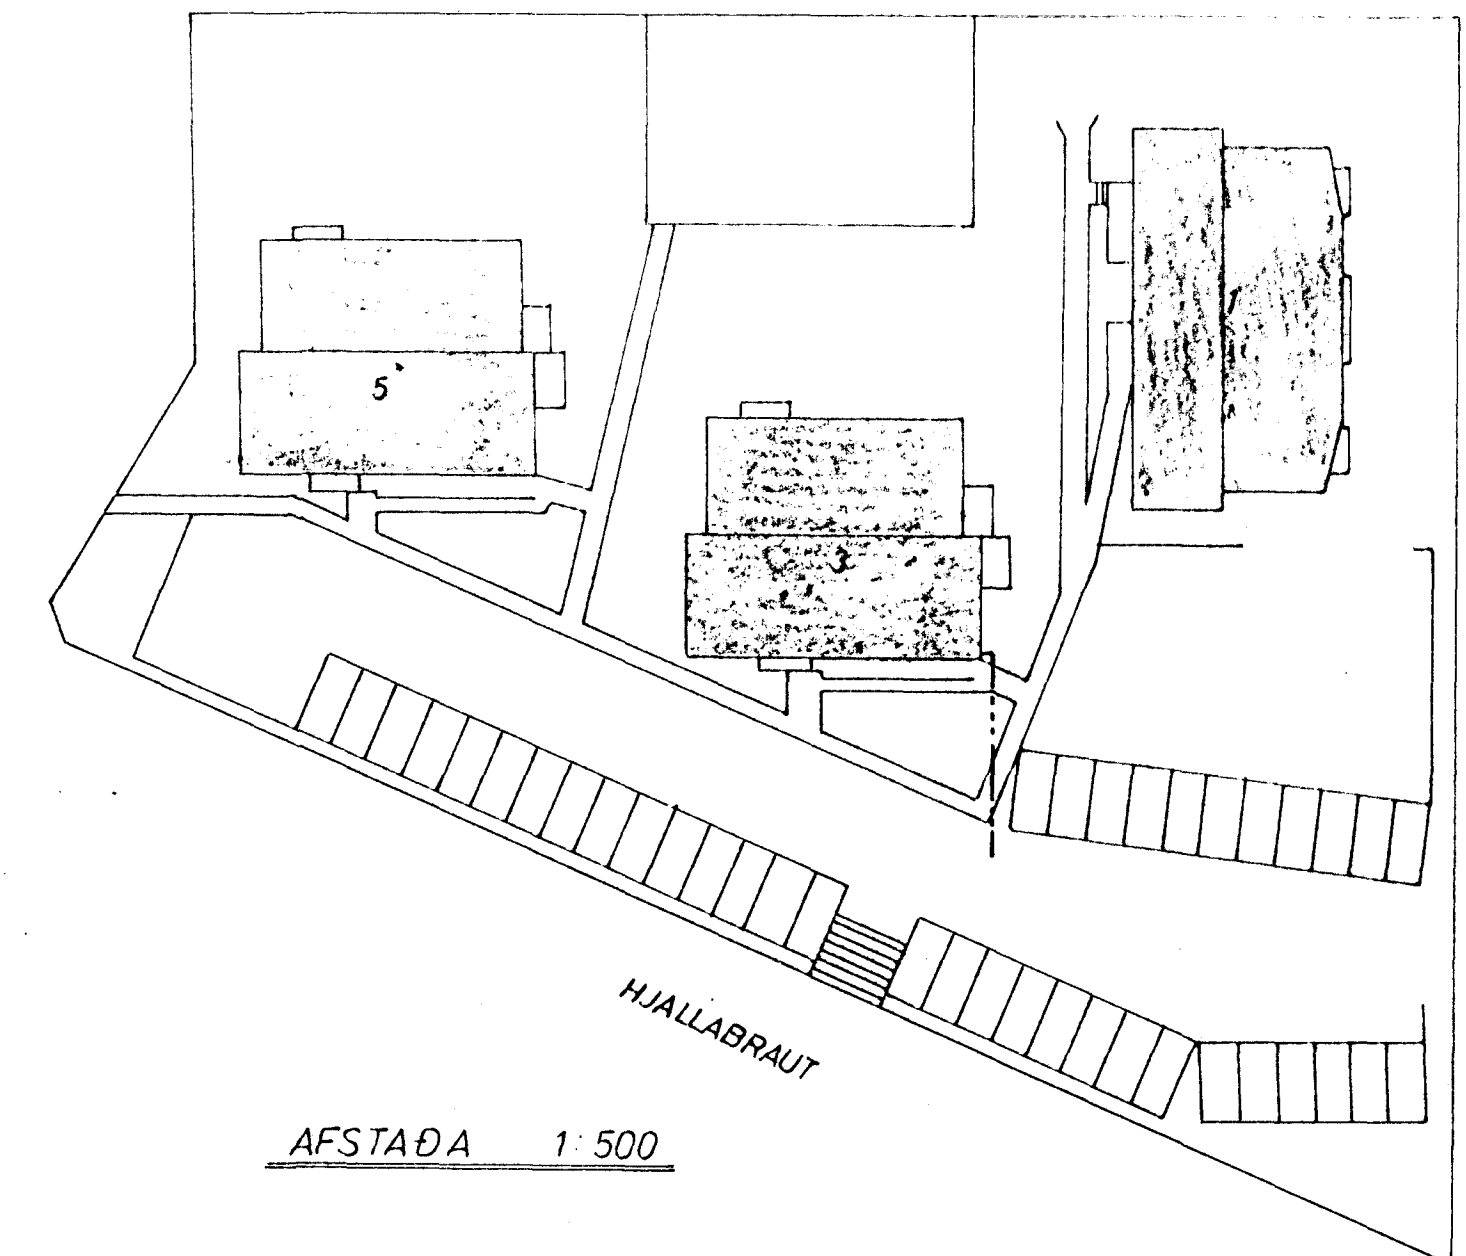

AFSTADA 1:500

SKÝRINGAR SJA TEIKN NR 20.

BREVTT. PRIOB. SKV. OSKUM. ARKITEKTA. BREVTT. MAI. 02.		MEI. KVARDI 1:500 1:50	VERK 7927	TEIKN. NR. 3,1
VÍDIVANGUR 3, HAFNARFIRÐI				
HITALÖGN - GRUNNMYND KJALLARI				
JOHANN GUNNAR BERGÞORSSON				FEB. '80