




GRUNNMYND 2. HÆÐAR 1:50

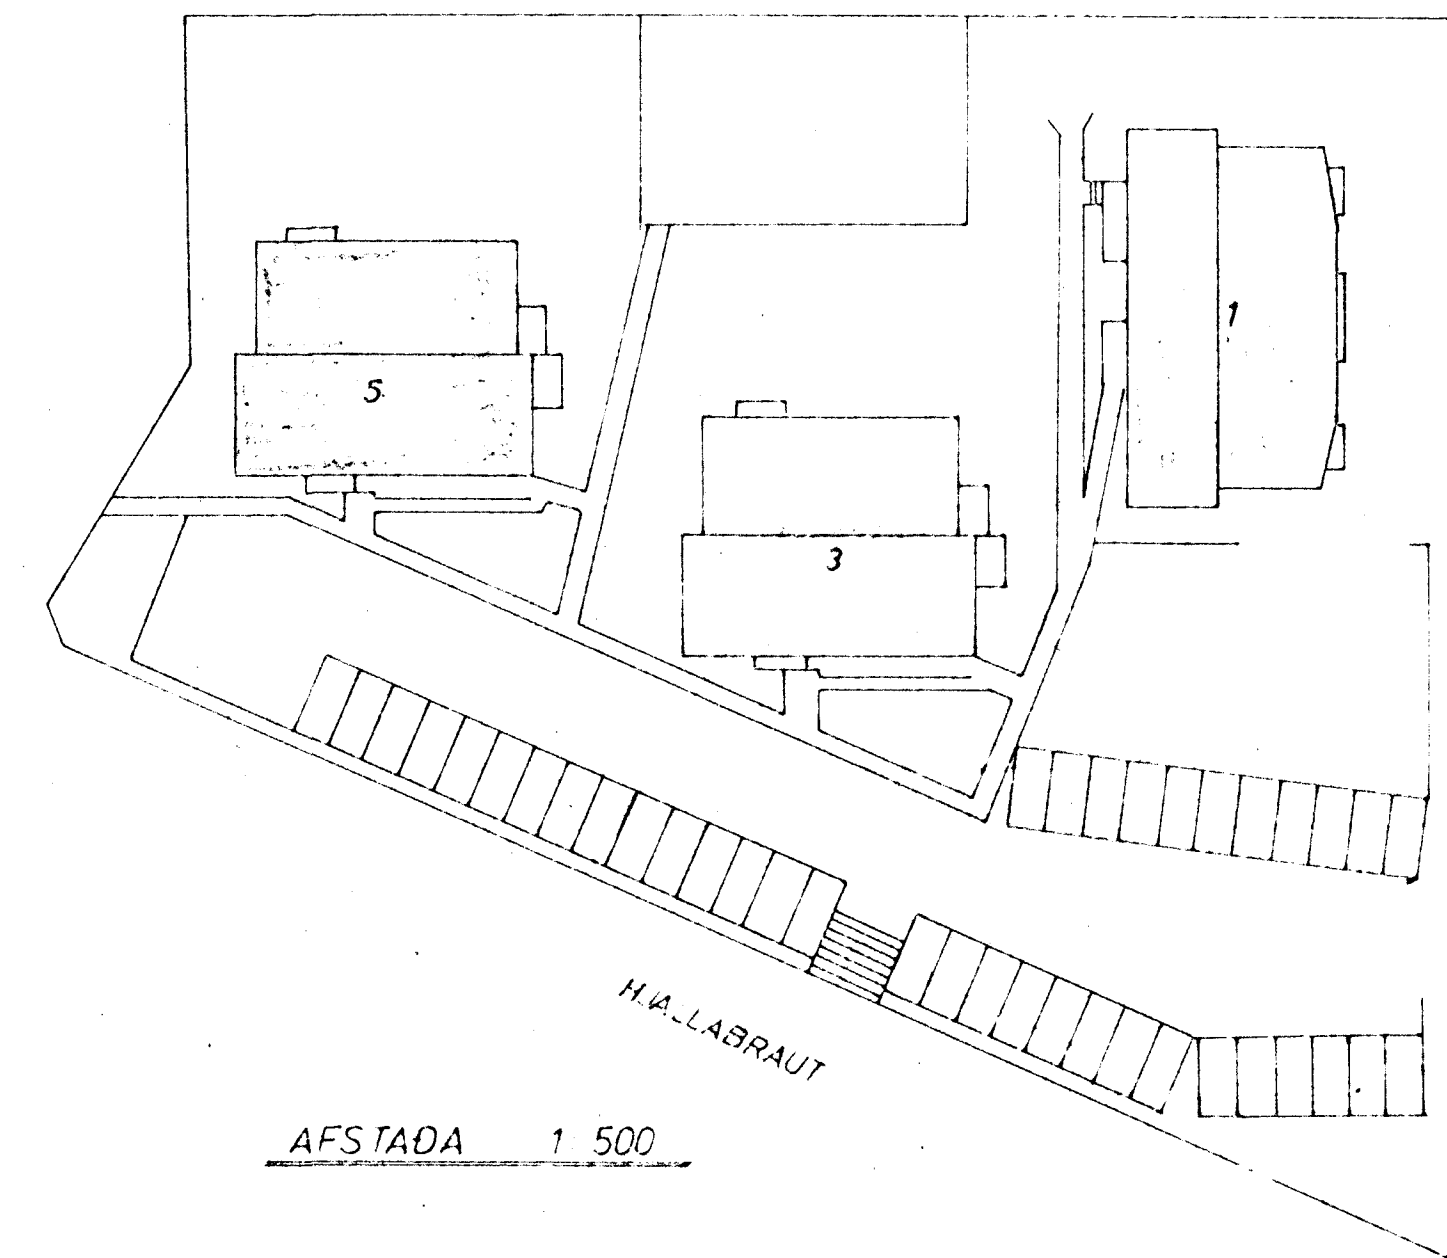

SKÝRINGAR SJÁ TEIKN NR 20.

VÍÐVANGUR 3. HAFNARFIRDI	1:500	1927	33
HITALÖGN - GRUNNMYND 2. HÆÐ	1:50		
JOHANN GUNNAR BERGPÓRSSON VERKFR. WVF	STRANDGATA 11 HAFNARFIRDI SÍM 24114		FEB. 80