



Hitalögn 1:50
 Leiðslukerti
 Pipuviddir.

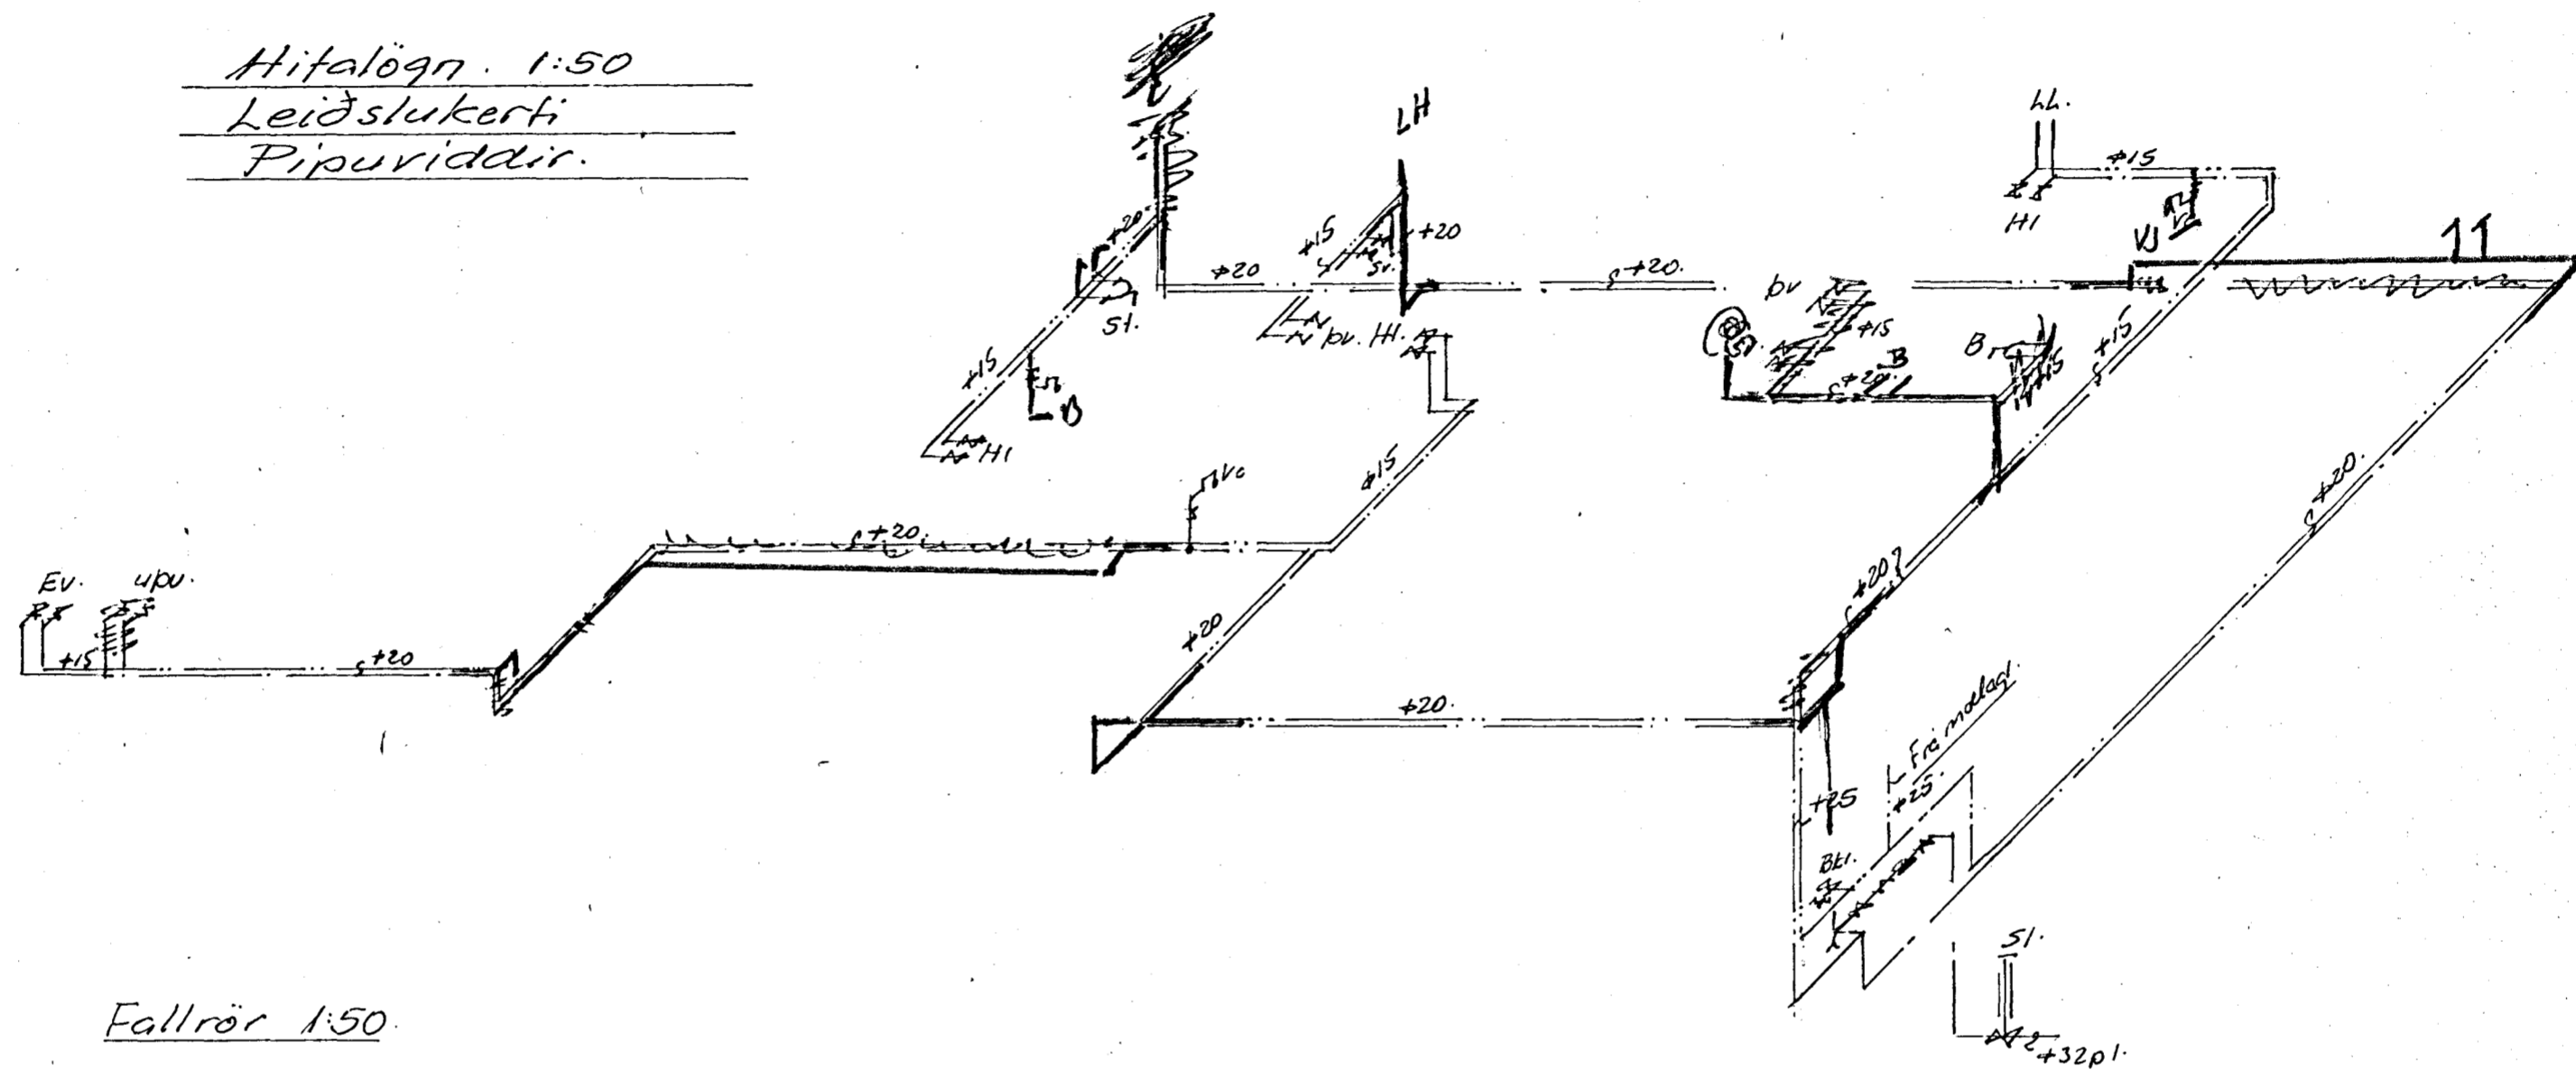

Fallrör 1:50

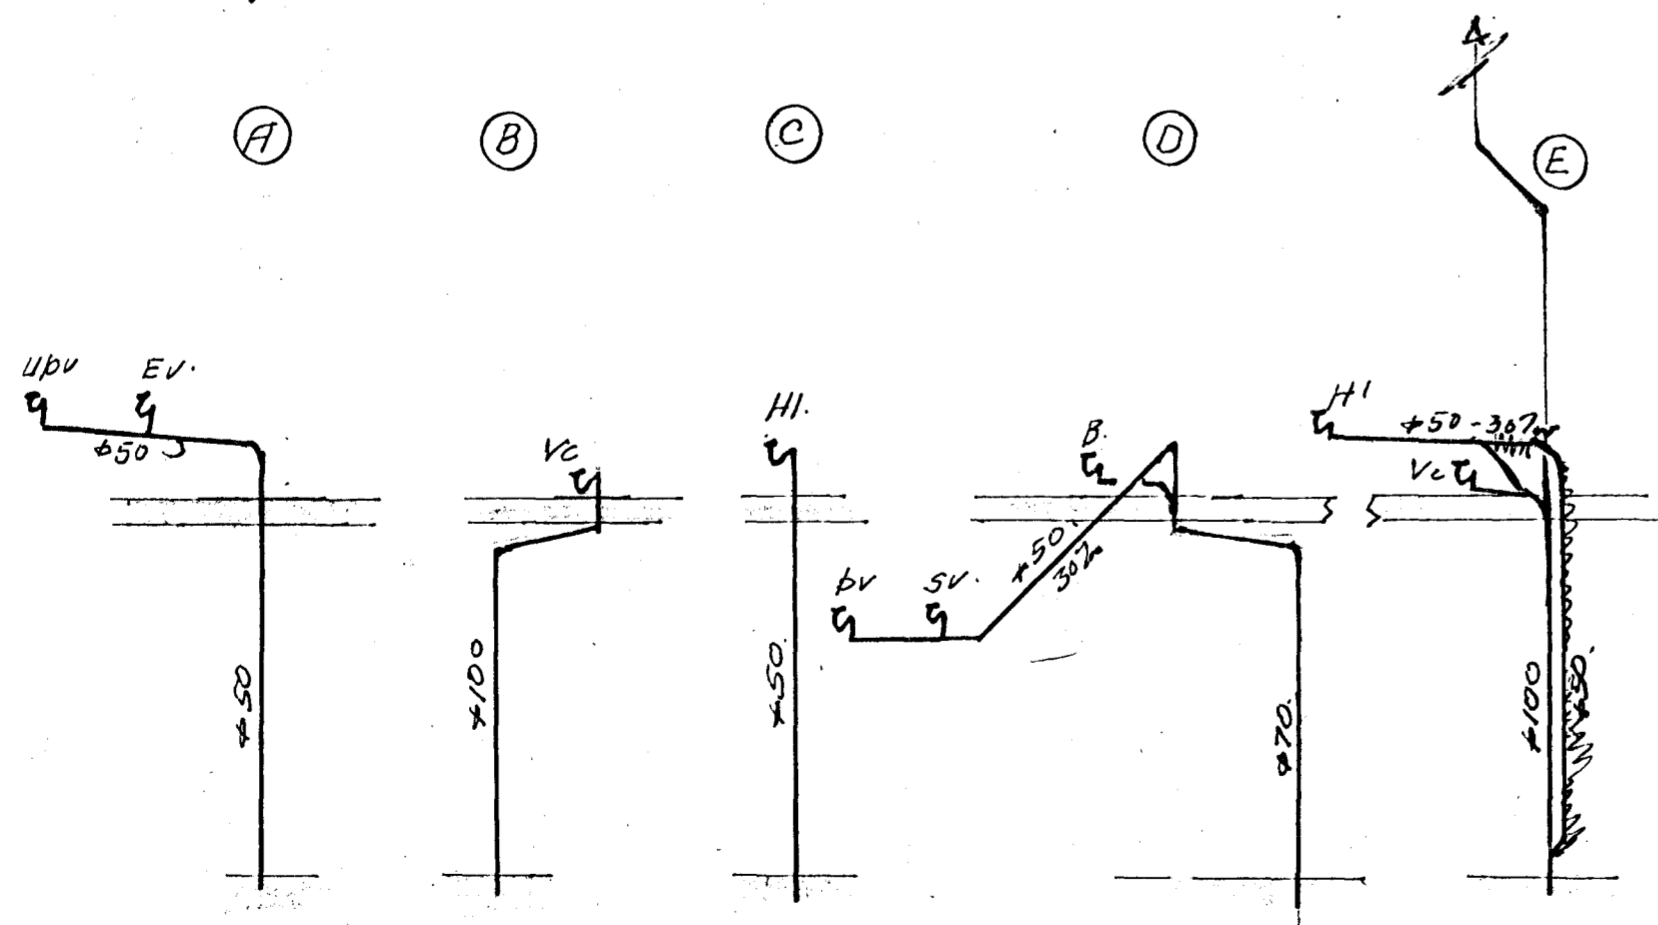

Benedikt B. Sigmundsson vertetr.		
Viðivangur nr. 4: HI.		
M.	1:50	Vakns-skotplögn
D	okt. '78	Leiðslukerfi, Fallrör Pipuviddir.
Nr.	5. bl.	Bun. B. Sigmundsson